
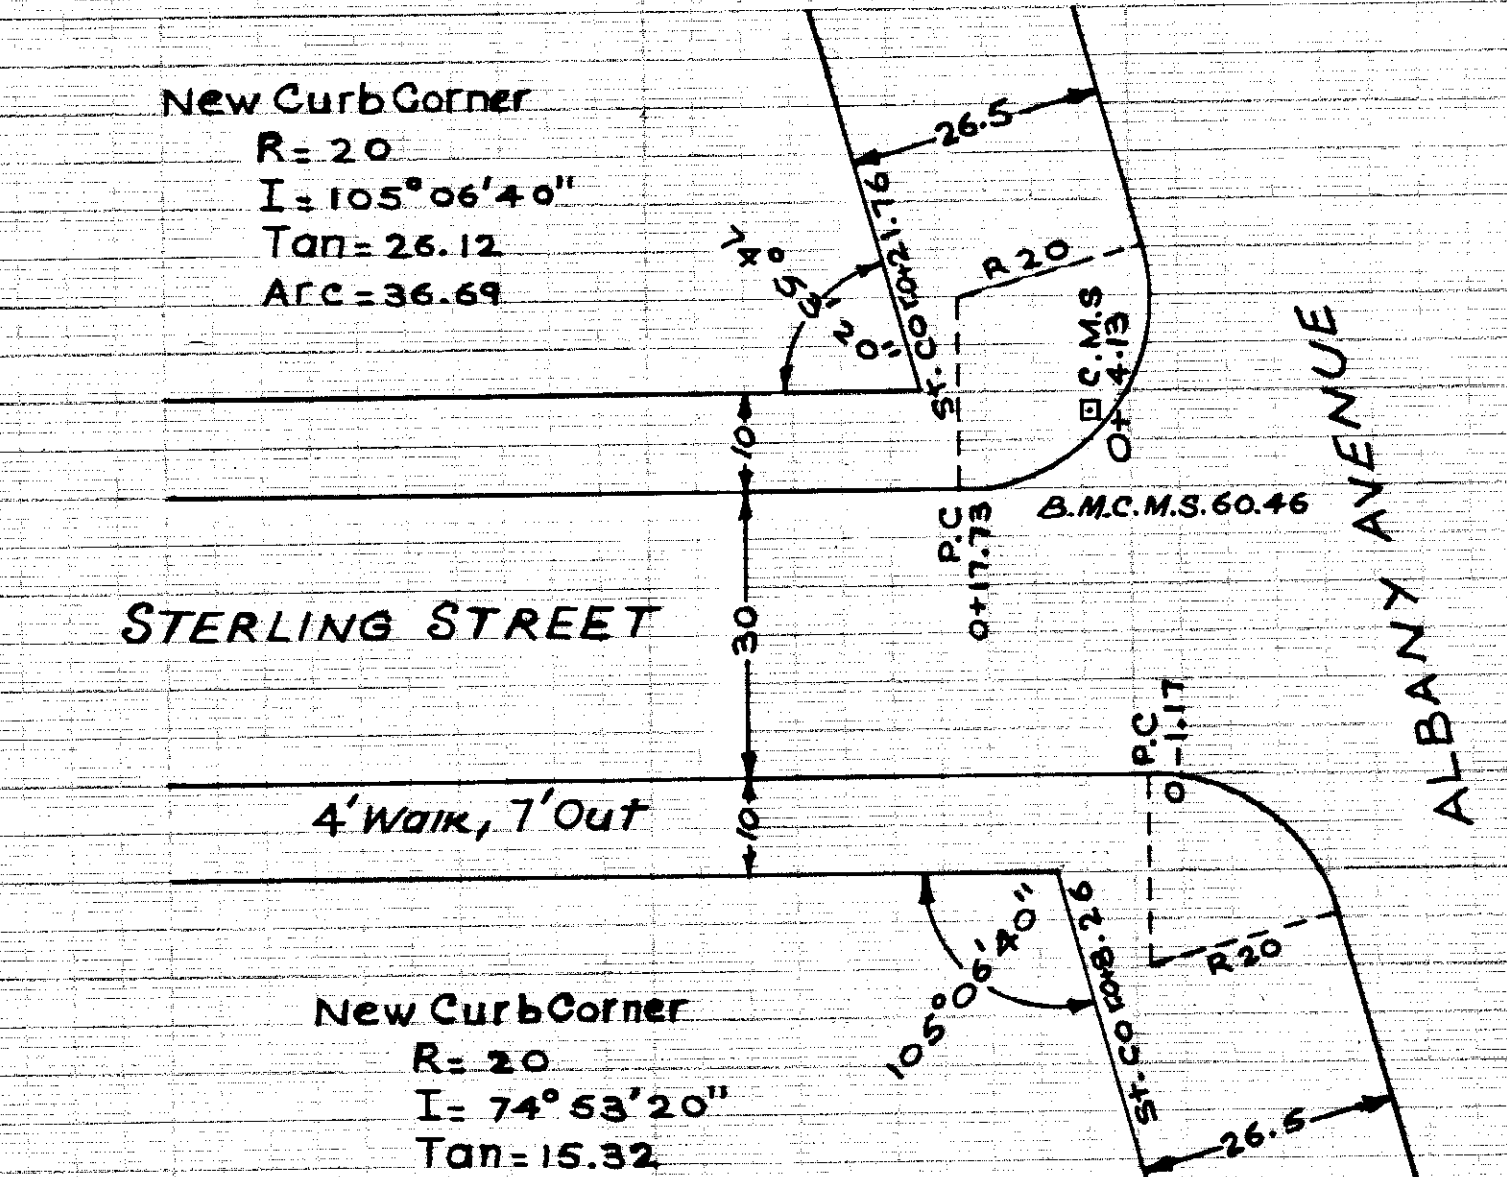
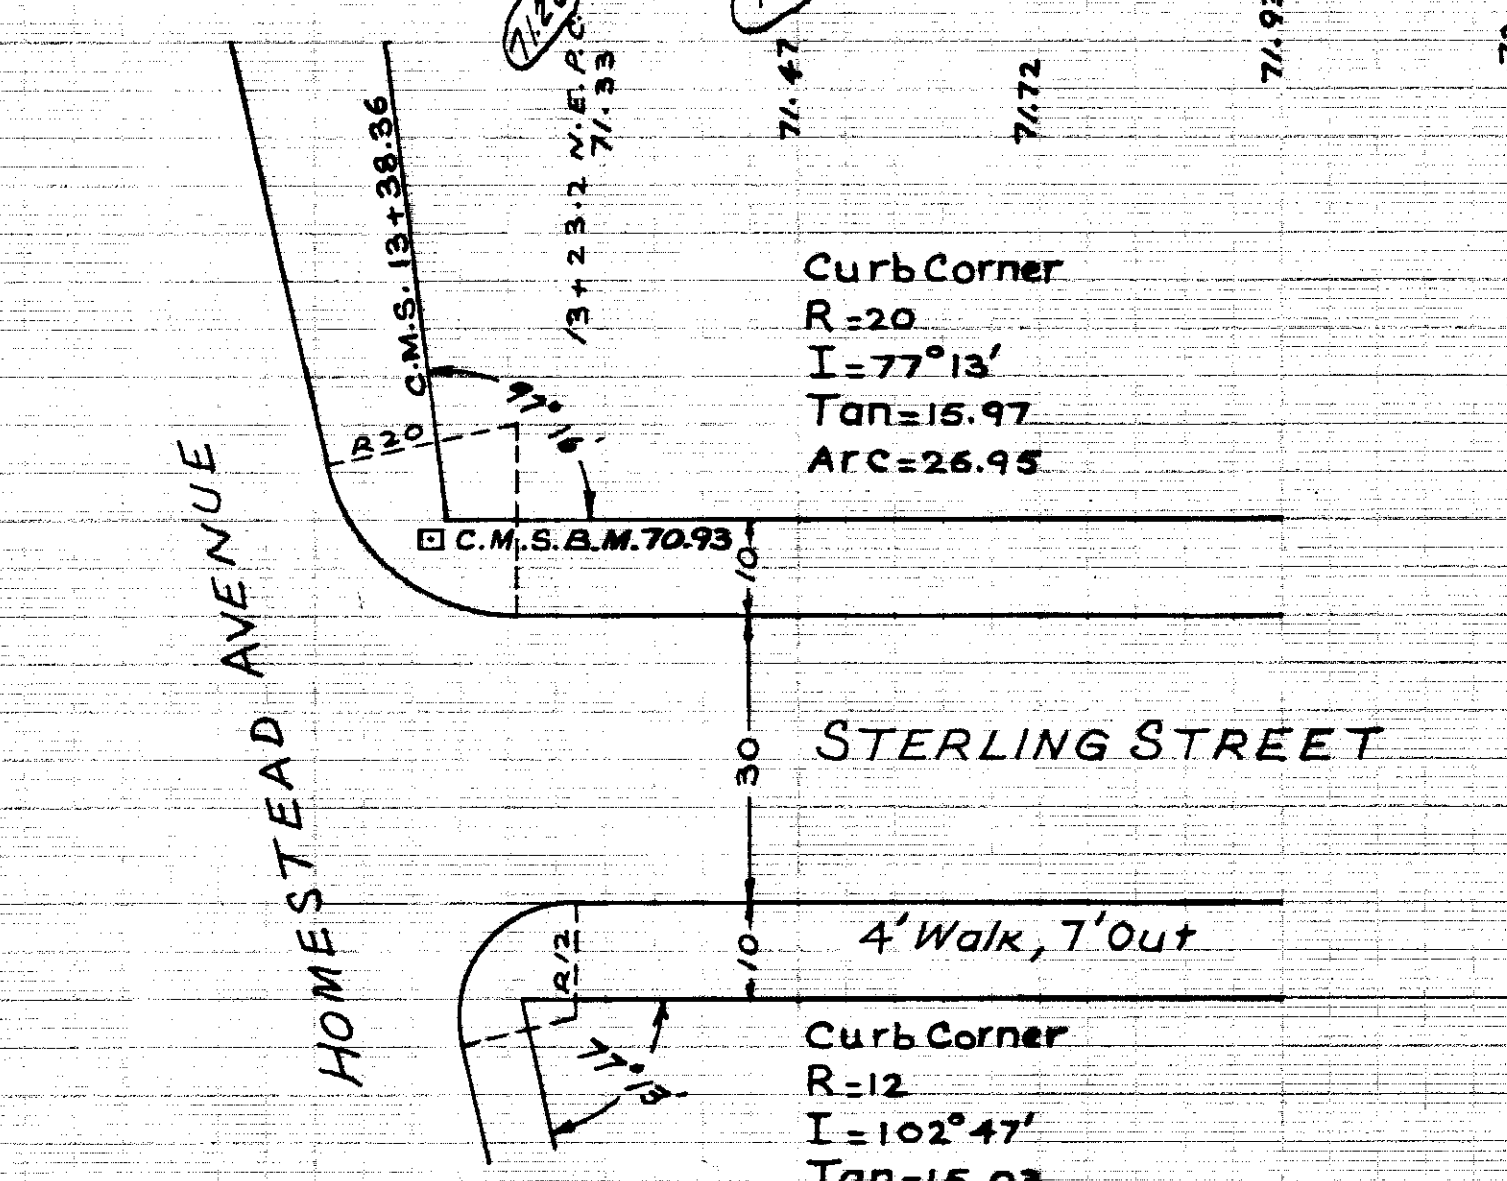


STERLING STREET, BAYVIEW BOULEVARD

132

132

 

B.M. Elev. 76.32
C.M.S. West side sta 7+00 is 8'± south
of range of chimneys south side
house in driveway.

Notebook 845, Page 58.