
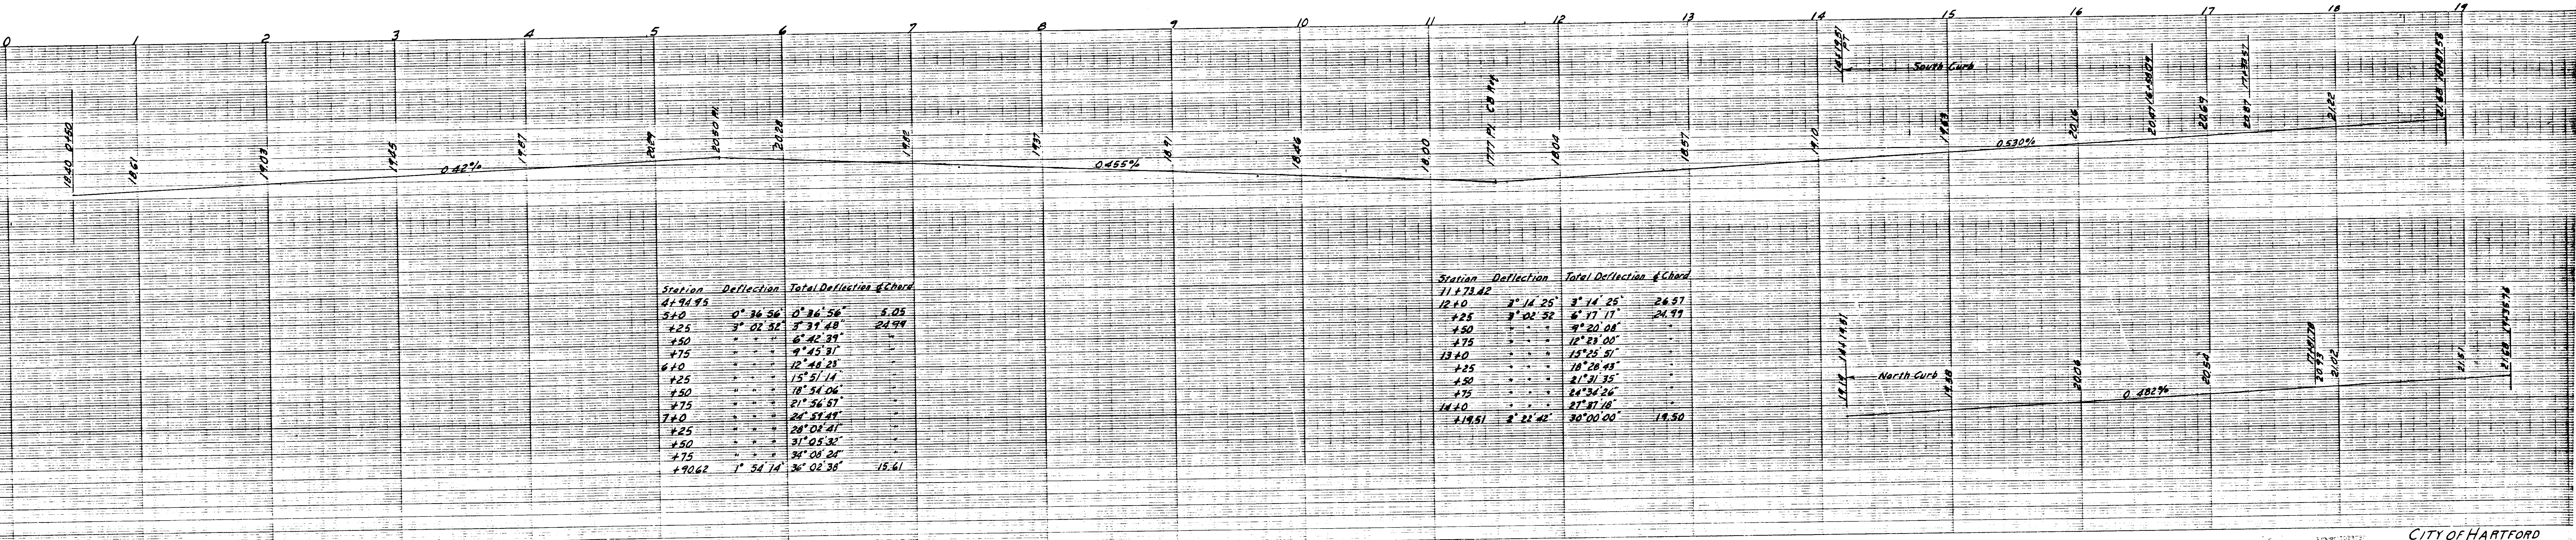
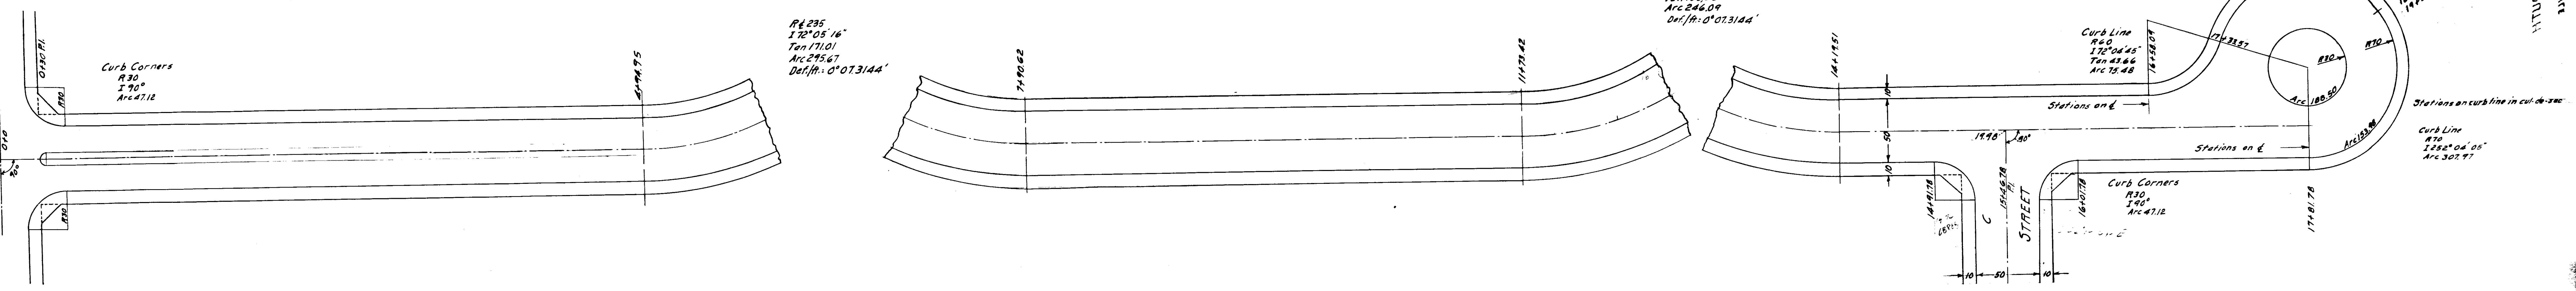
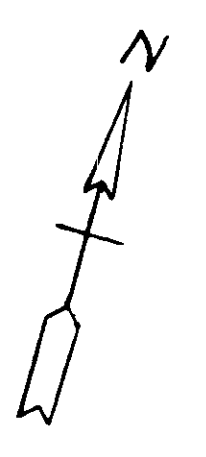
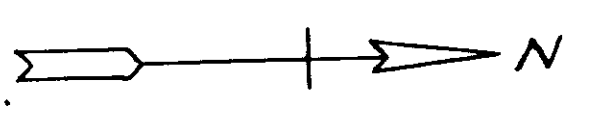


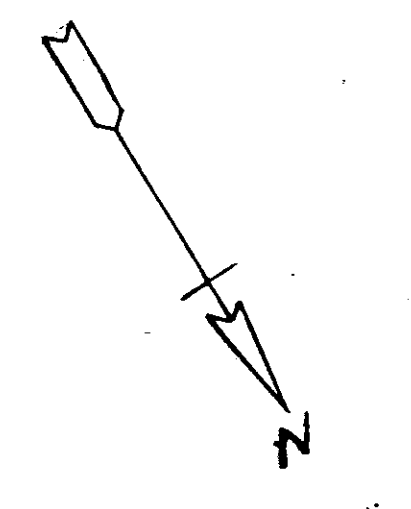

Station	Deflection	Total Deflection	Chord
4+94.95			
5+0	0° 36' 56"	0° 36' 56"	5.05
+25	3° 02' 32"	3° 39' 48"	24.99
+50	"	6° 42' 39"	"
+75	"	9° 45' 31"	"
+100	"	12° 48' 23"	"
+125	"	15° 51' 14"	"
+150	"	18° 54' 06"	"
+175	"	21° 56' 57"	"
+200	"	24° 59' 49"	"
+225	"	28° 02' 41"	"
+250	"	31° 05' 32"	"
+275	"	34° 08' 24"	"
+300	1° 54' 14"	36° 02' 38"	15.61

Station	Deflection	Total Deflection	Chord
11+73.42			
12+0	3° 14' 25"	3° 14' 25"	26.57
+25	3° 02' 32"	6° 17' 17"	24.99
+50	"	9° 20' 08"	"
+75	"	12° 23' 00"	"
+100	"	15° 25' 51"	"
+125	"	18° 28' 43"	"
+150	"	21° 31' 35"	"
+175	"	24° 34' 26"	"
+200	"	27° 37' 18"	"
+225	2° 22' 42"	30° 00' 00"	19.50