


PLANT MATERIAL LIST

BOTANICAL NAME	COMMON NAME	QTY	SIZE	REMARKS
POLICE HQS. PARKING AREA				
LARGE TREES				

STREET

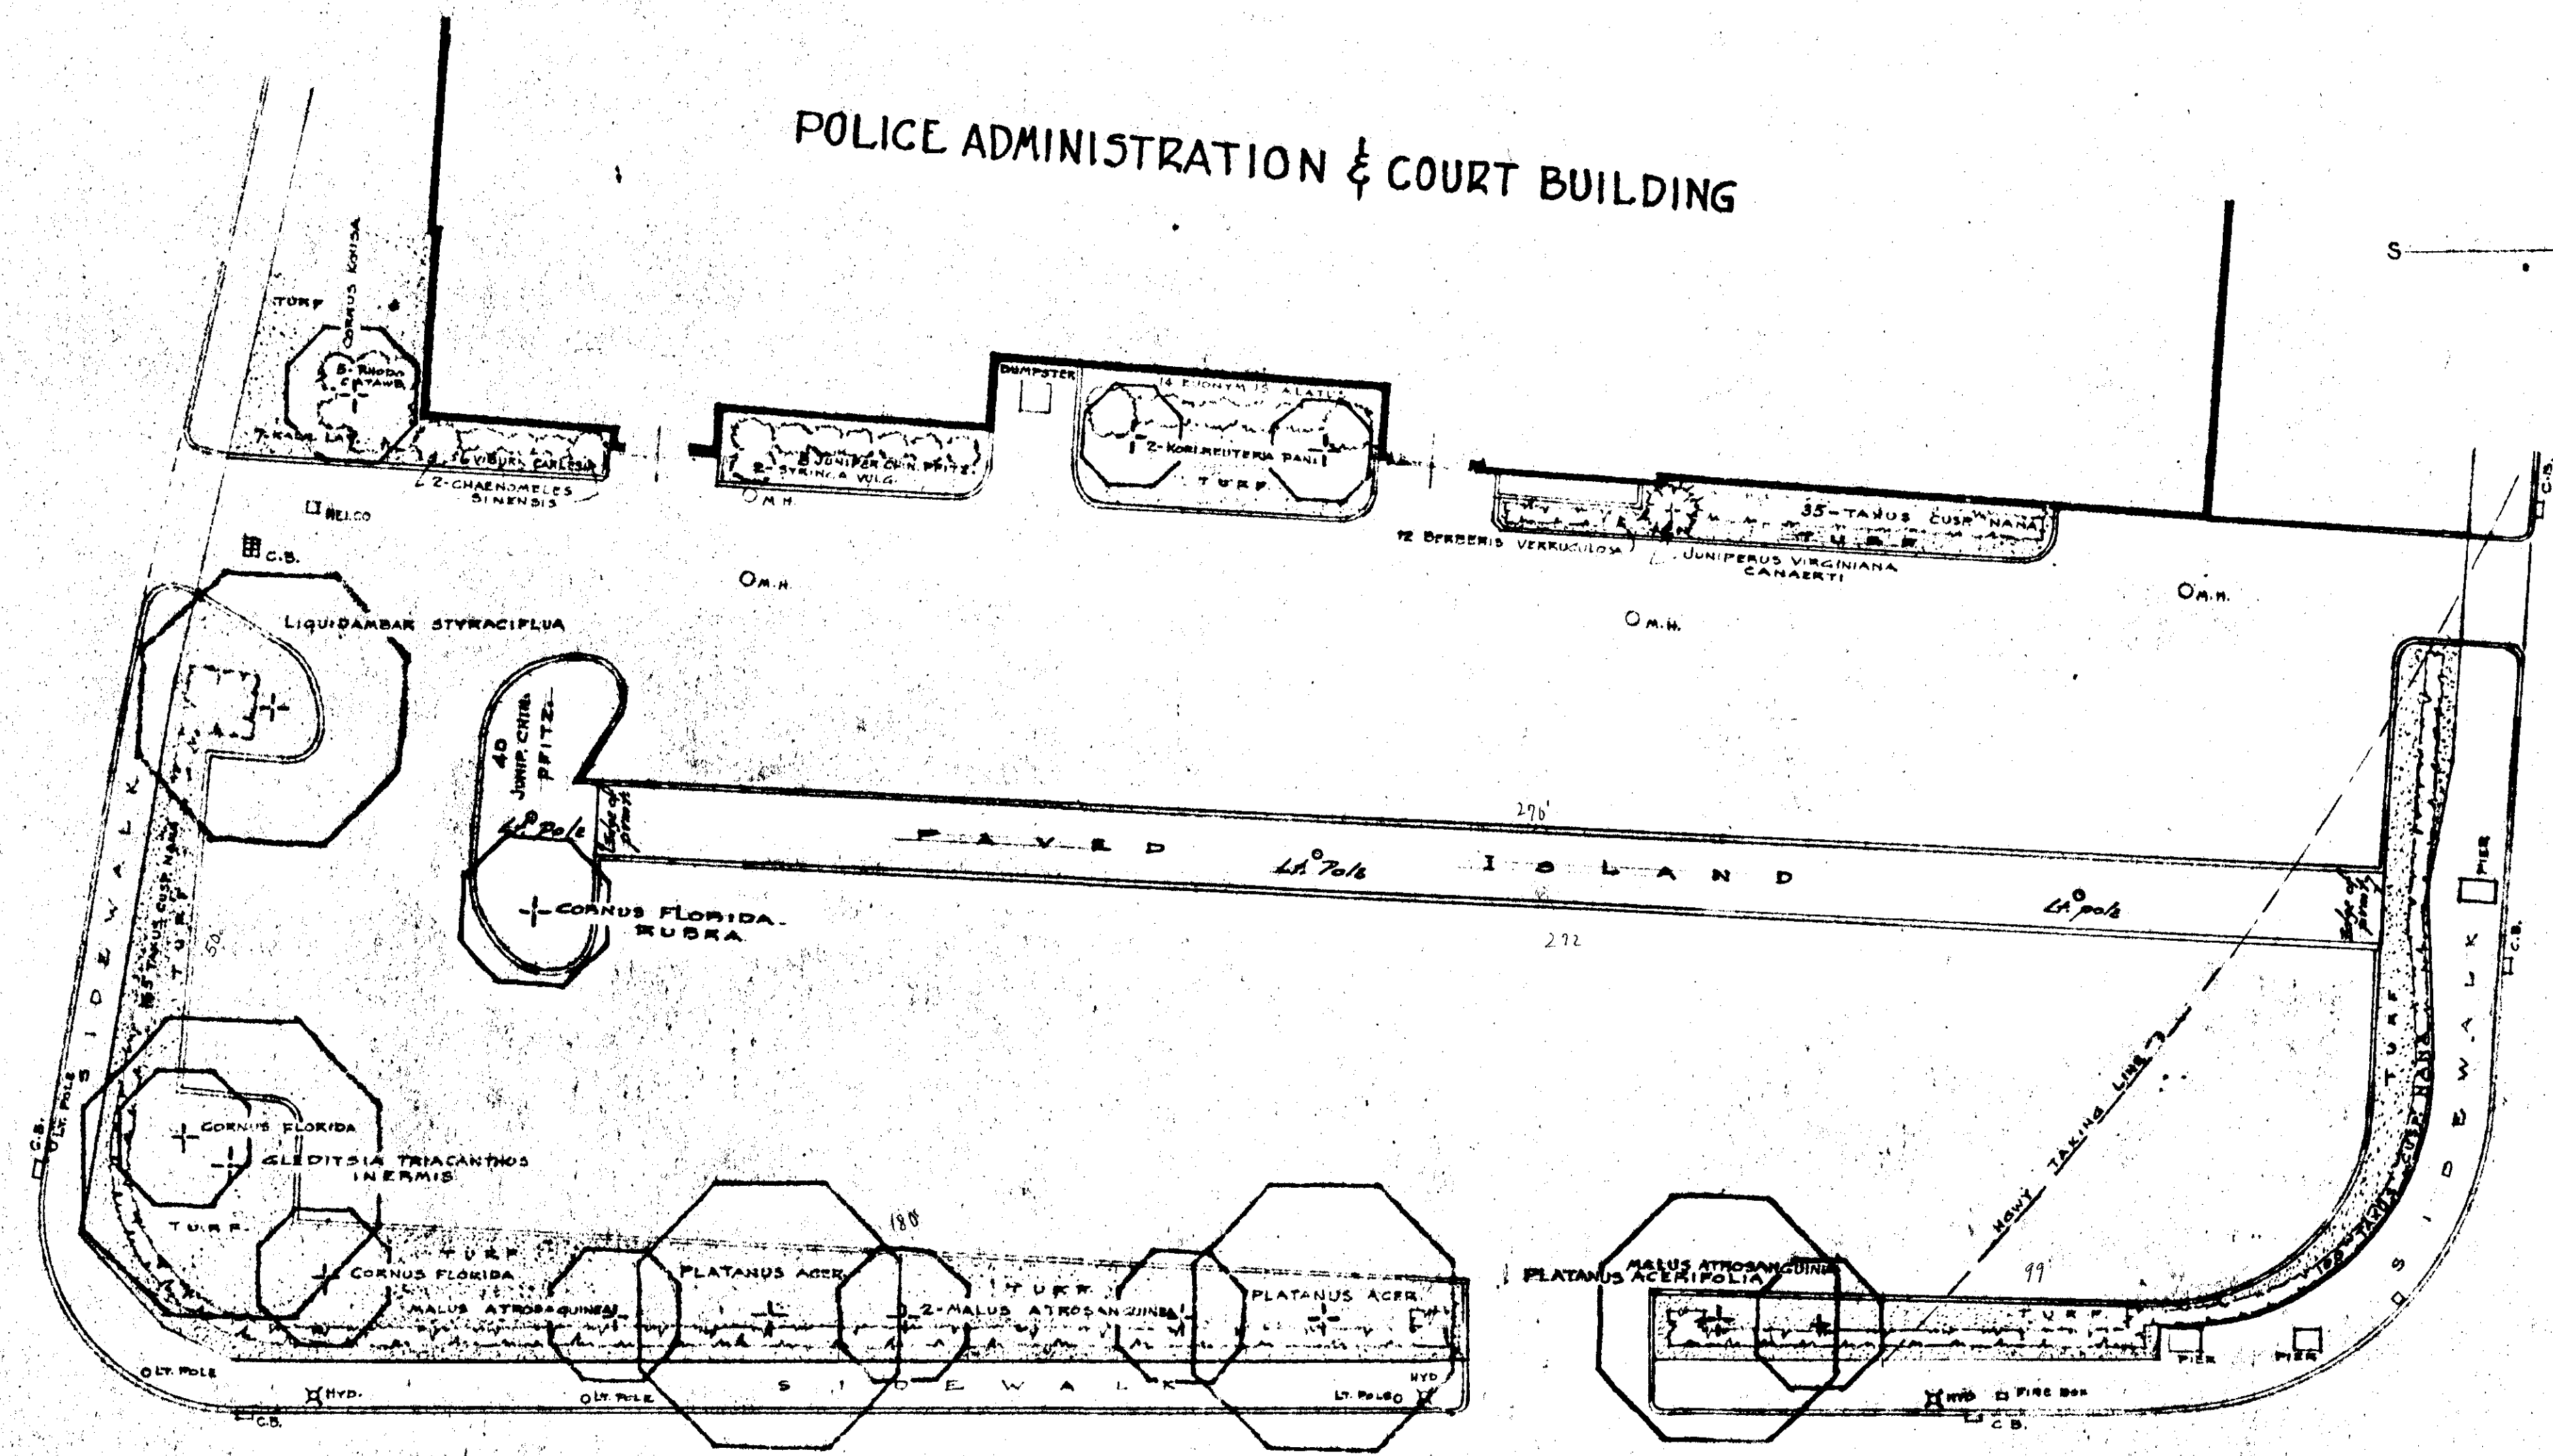

MORGAN STREET

COLUMBUS BOULEVARD

SIDEWALK

PAVING TAKING LINE

TALCOTT

NOTE:
ALL AREAS NOT OTHERWISE COVERED
WITH PAVEMENT OR SITE IMPROVEMENT
SURFACING SHALL BE BODDED WITH TURF

LANDSCAPE DEVELOPMENT PLAN
POLICE HEADQUARTERS PARKING AREA
CITY OF HARTFORD DEPARTMENT OF PARKS & RECREATION

DESIGNED BY *Arthur J. Hoffmann*
CITY LANDSCAPE ARCHITECT

DATE 3 MARCH 1969
SCALE 1" = 20'
DAYBOOK No. 010059B