
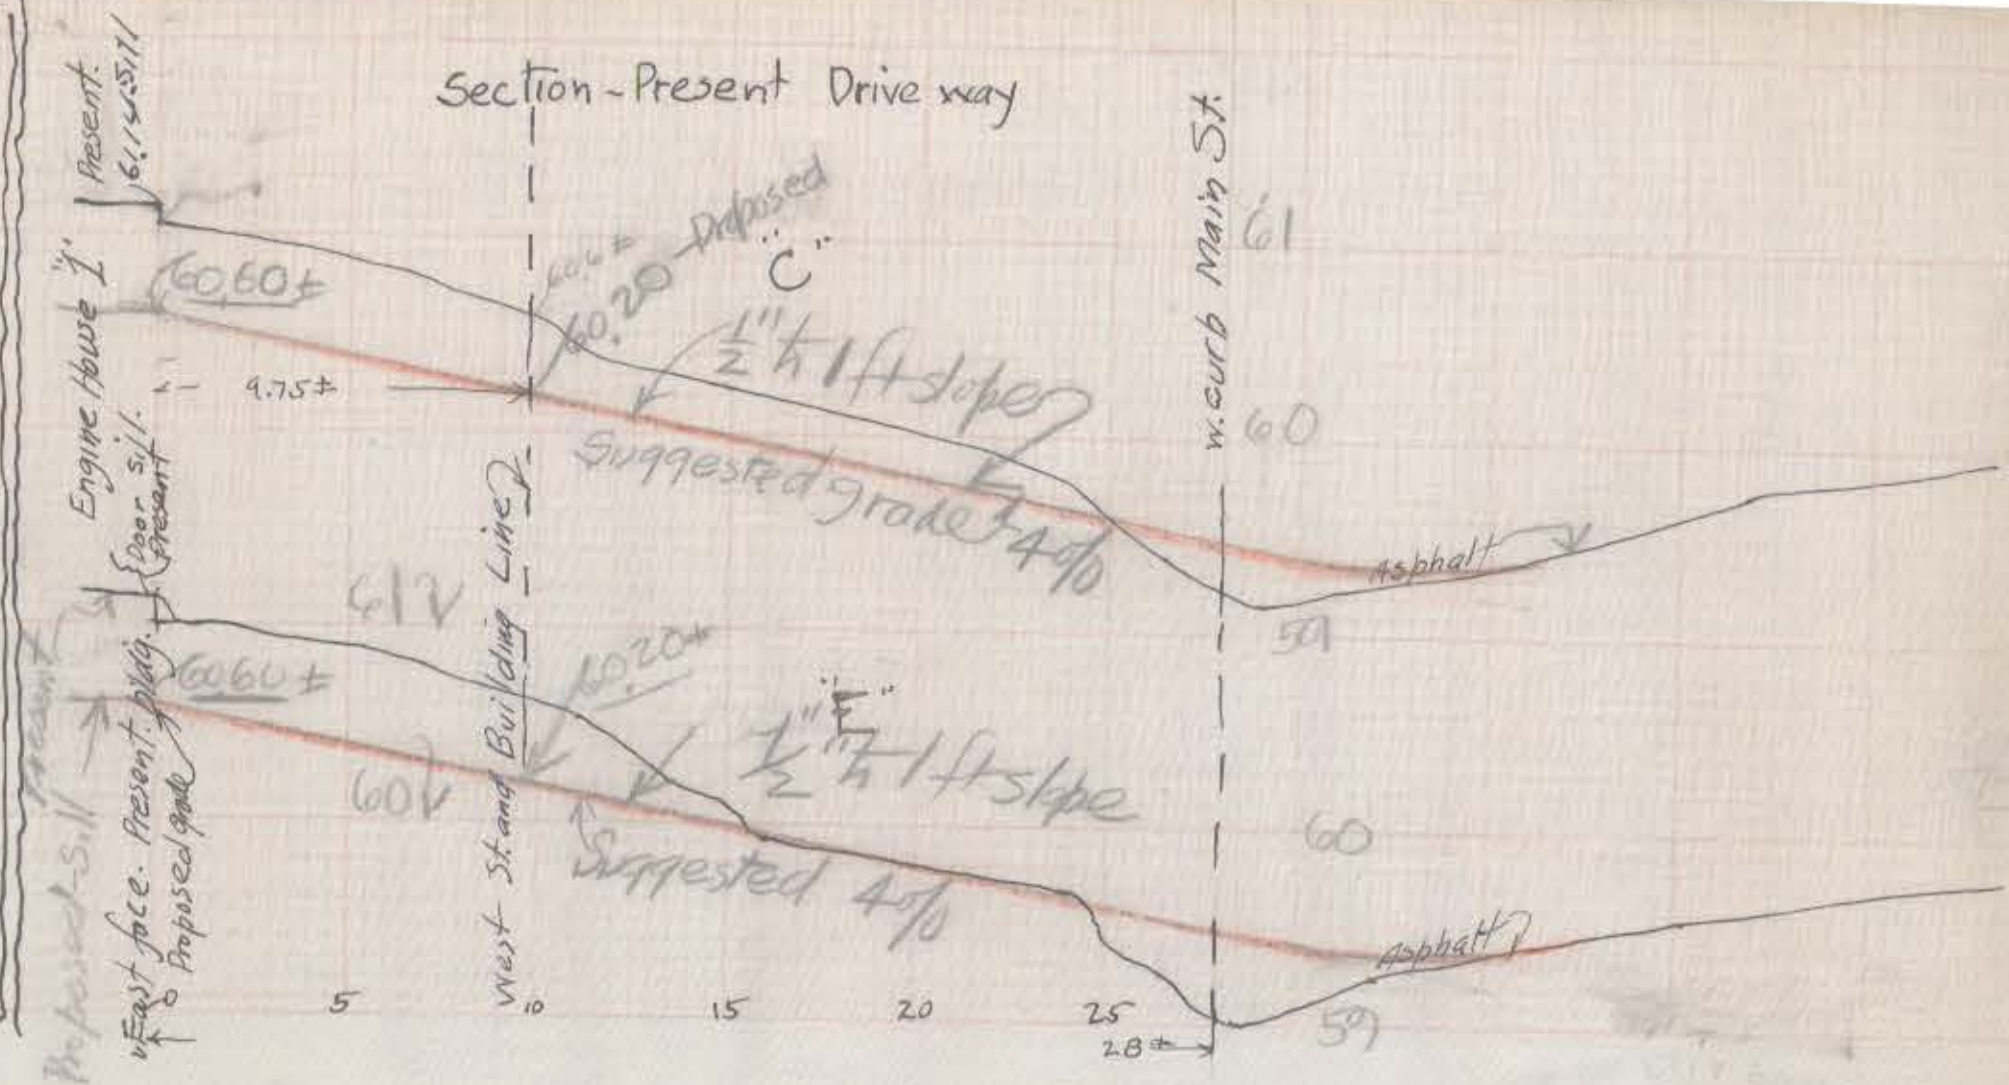


Bench mark north end of door sill 1/4187
61.10

NE corner #189
60.79
to face Proposed Bldg.

So Line Lot

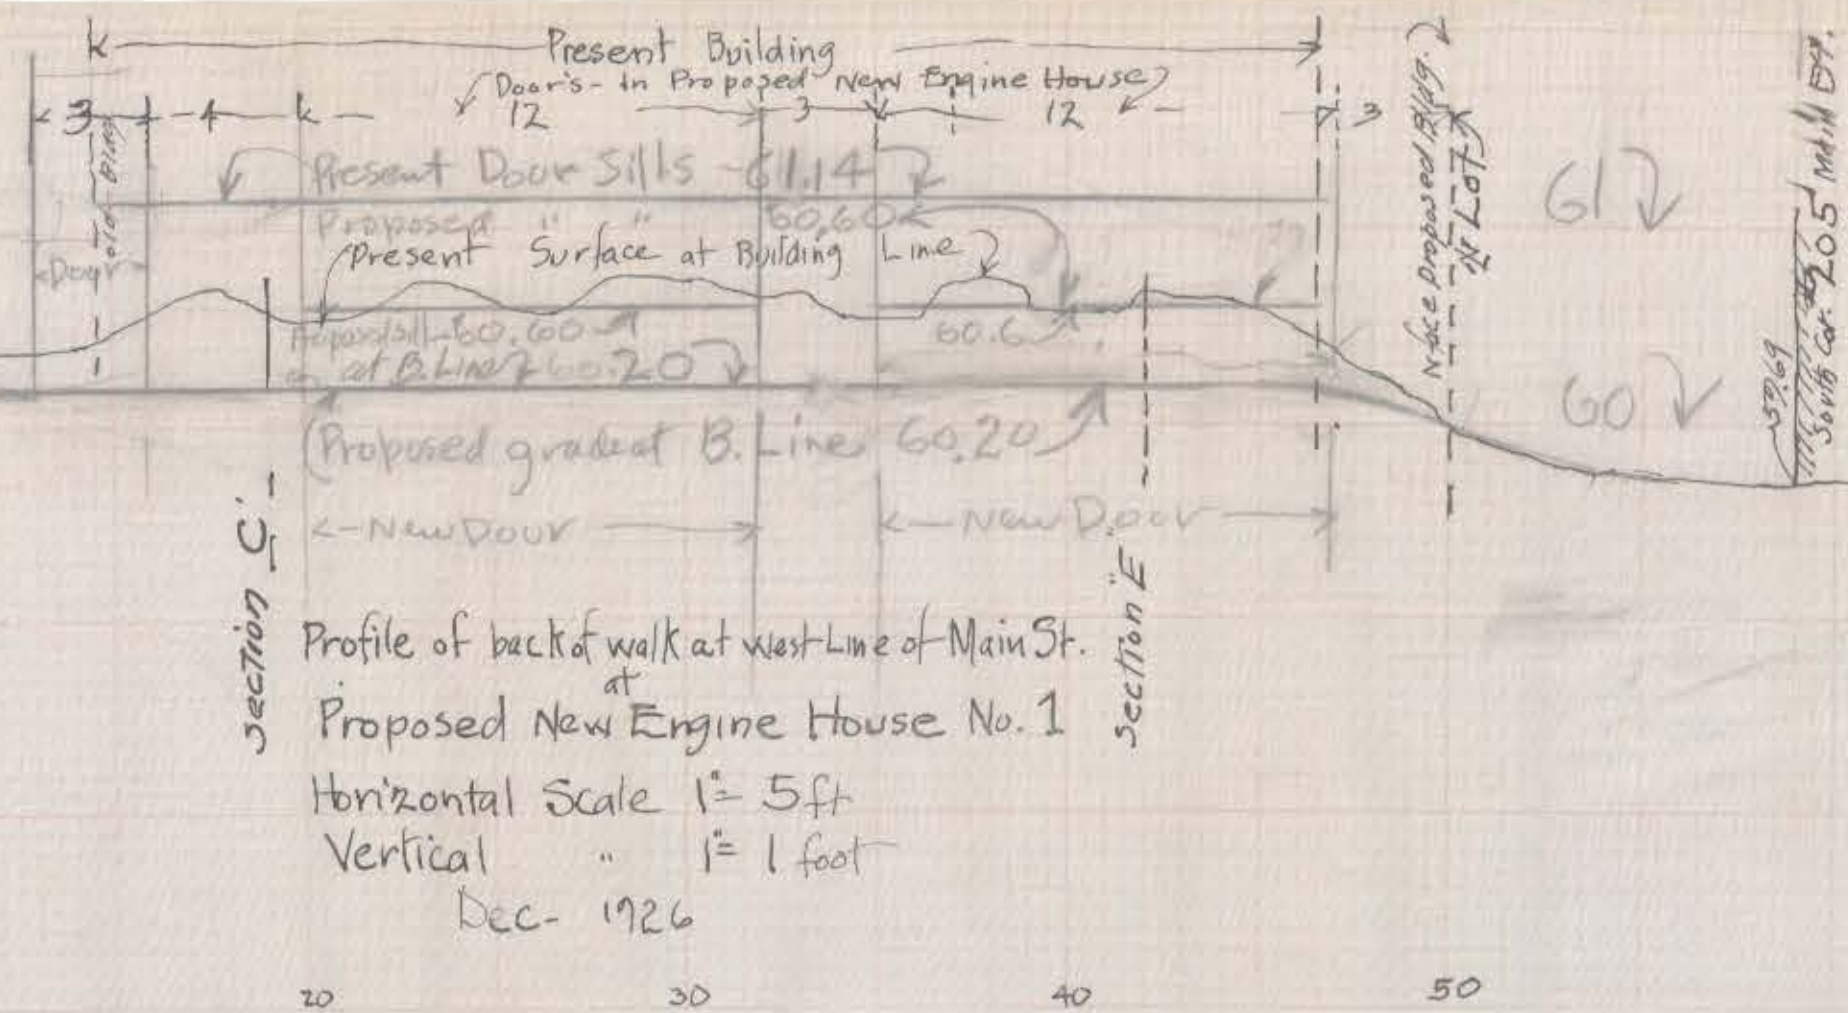

Dec-1926
492-773-18

06088