
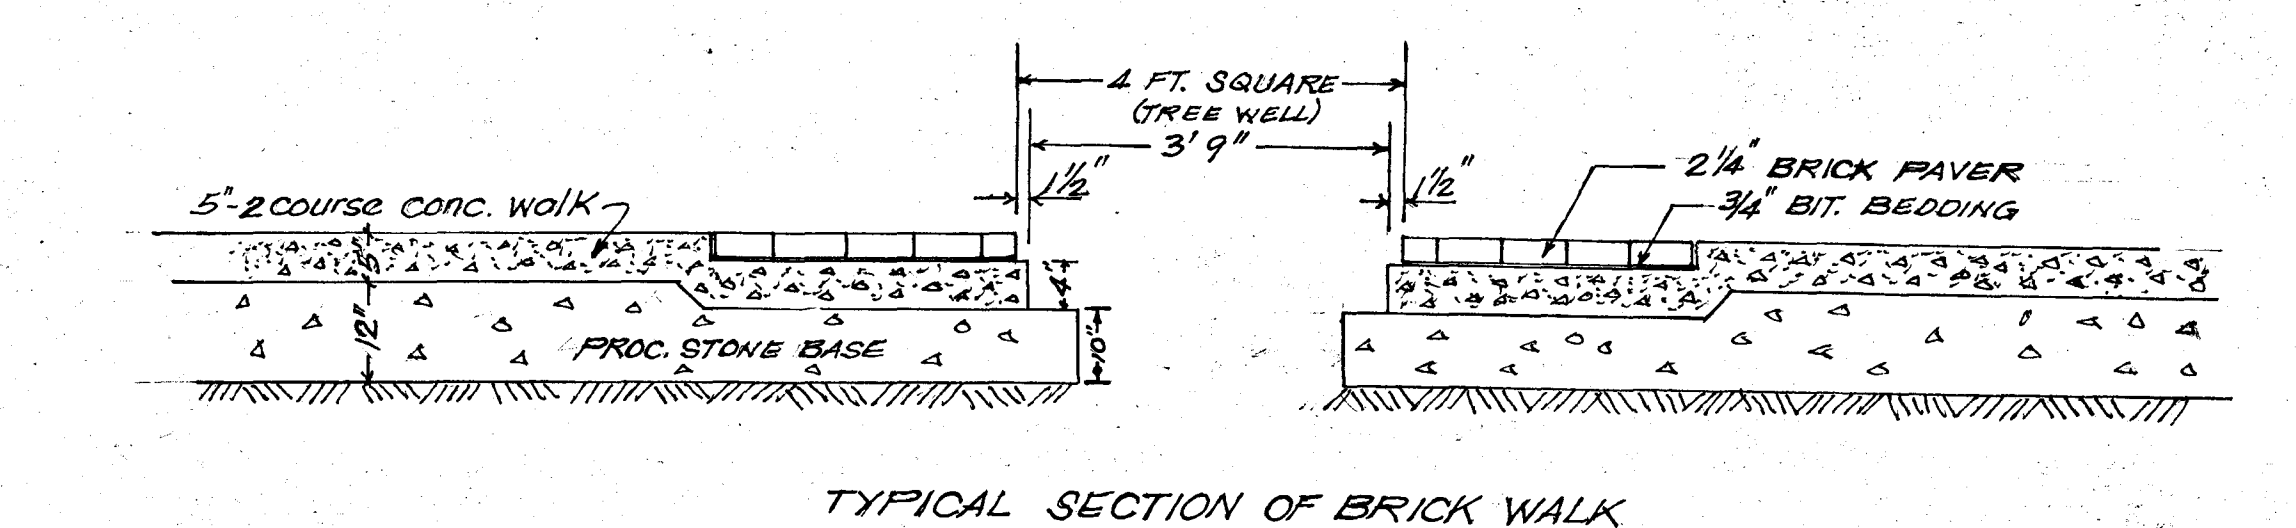


 

Sheet 2 of 2

CITY OF HARTFORD, CONNECTICUT
DEPARTMENT OF PUBLIC WORKS
BUREAU OF ENGINEERING SERVICES

BRICK WALK LAYOUT
ANN STREET
(ASYLUM ST TO CHURCH ST.)

SUBMITTED: M. M. O'NEAL DIVISION ENGINEER	RECOMMENDED: Charles E. King CHIEF OF ENG. SERV.	APPROVED: [Signature] ACTING CHIEF OF ENG. SERV.
DRAWN: L.D.	SCALE: 1"=10'	DAYBOOK No. 010423
CHECKED:		DATE: FEB. 1974