

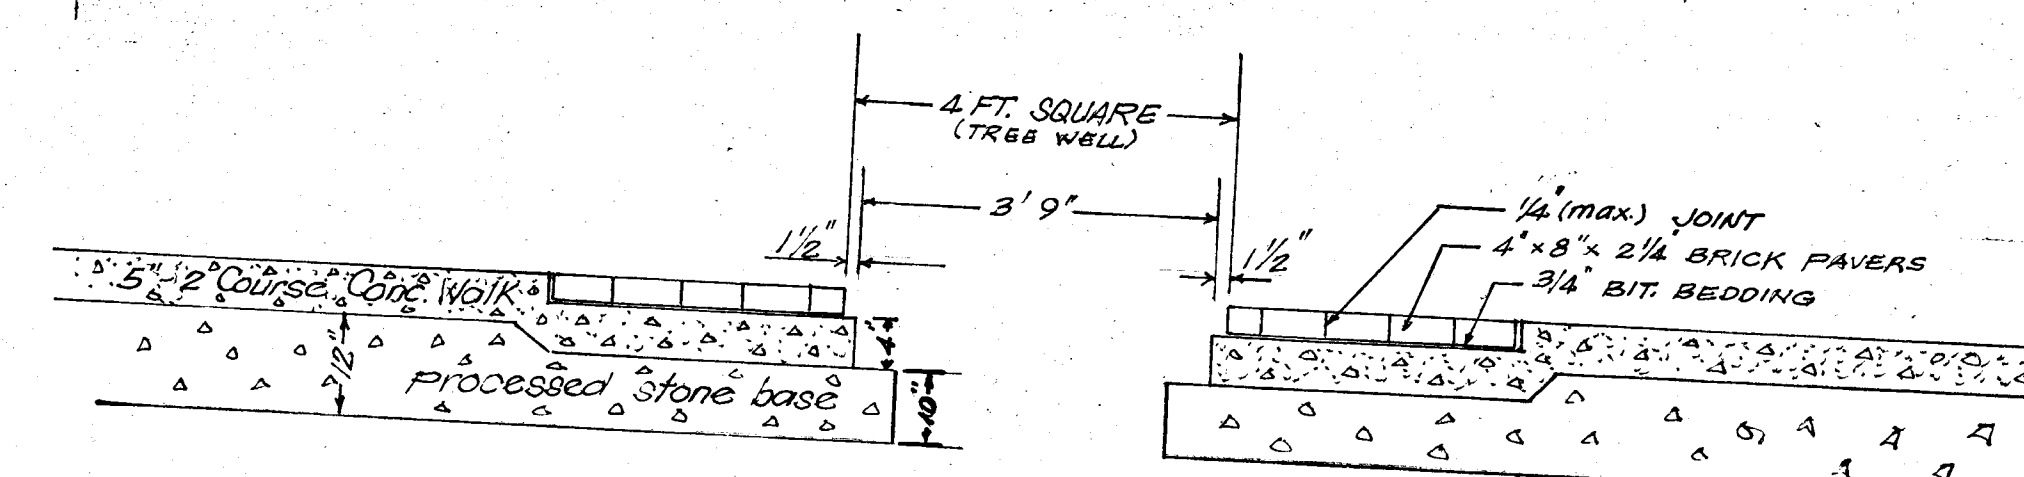


 

BRICK PAVING AREA

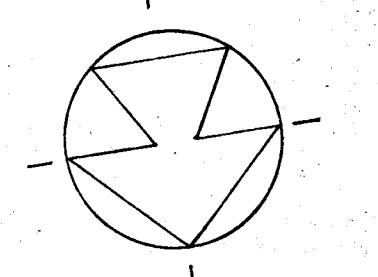

Sheet 2 of 2

CITY OF HARTFORD, CONNECTICUT
DEPARTMENT OF PUBLIC WORKS
BUREAU OF ENGINEERING SERVICES

BRICK WALK LAYOUT
CHURCH STREET
(TRUMBULL ST TO ANN ST)

SUBMITTED 7/1/74 DIVISION ENGINEER	RECOMMENDED 8/1/74 CHIEF OF ENGR. SERV.	APPROVED 8/1/74 CITY ENGINEER
DRAWN: LD	SCALE: 1"=10'	DAYBOOK NO: 010424
CHECKED:		DATE: FEB 1974