


SHEET "674"
 DRAWER 34359
 OFFICE No.

HAMILTON STREET.

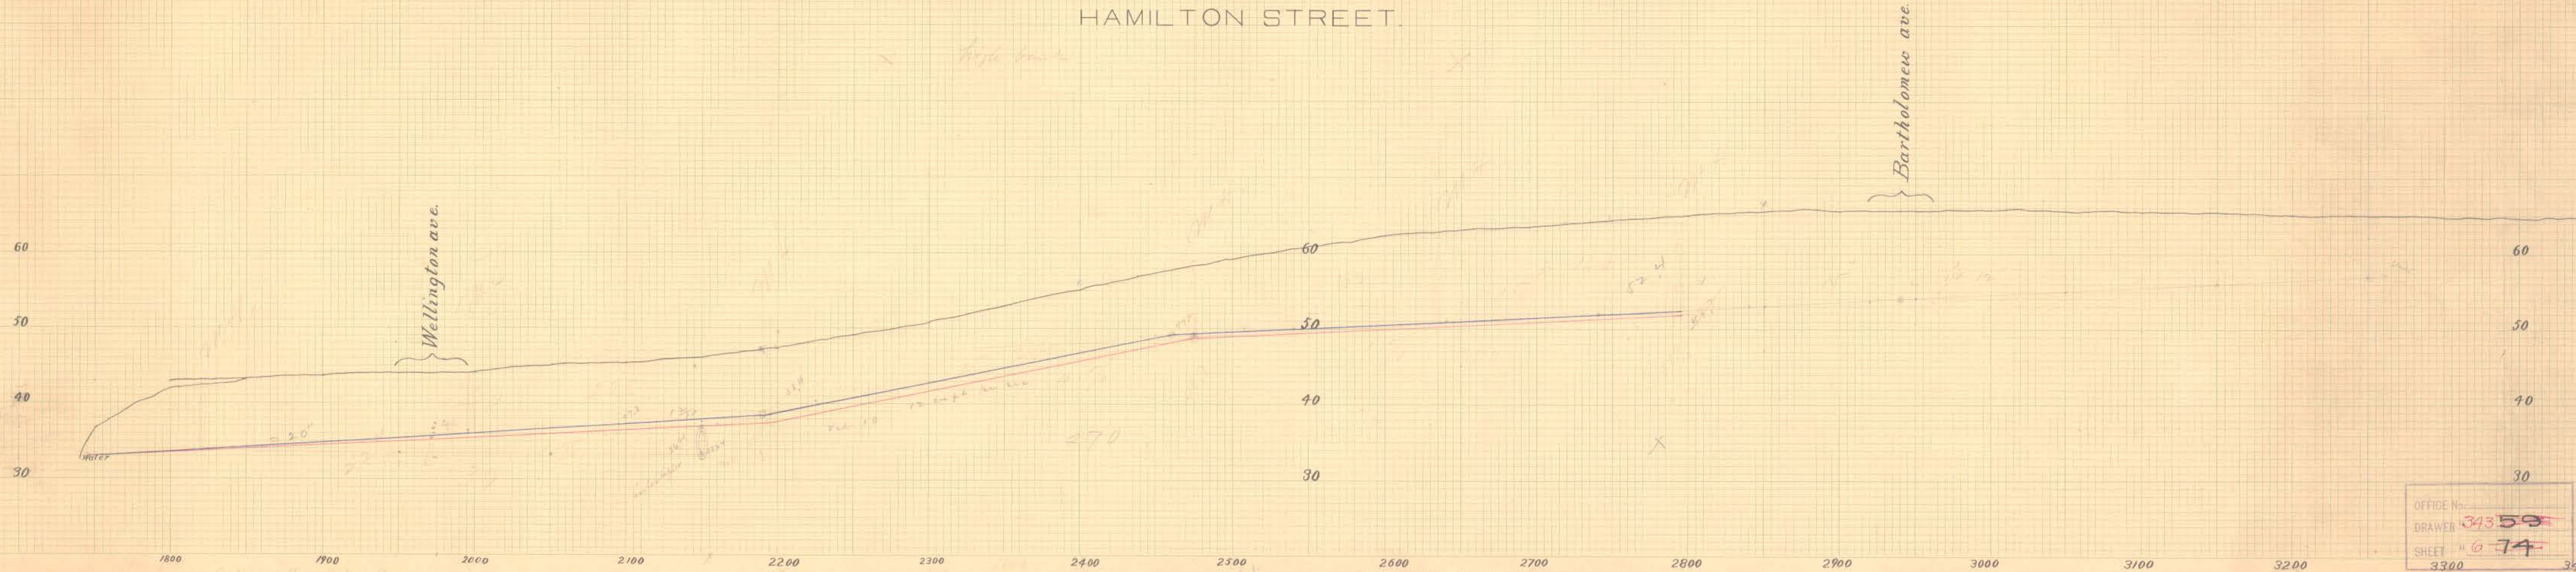

OFFICE No.
 DRAWER 34359
 SHEET "674"
 3300 3400