


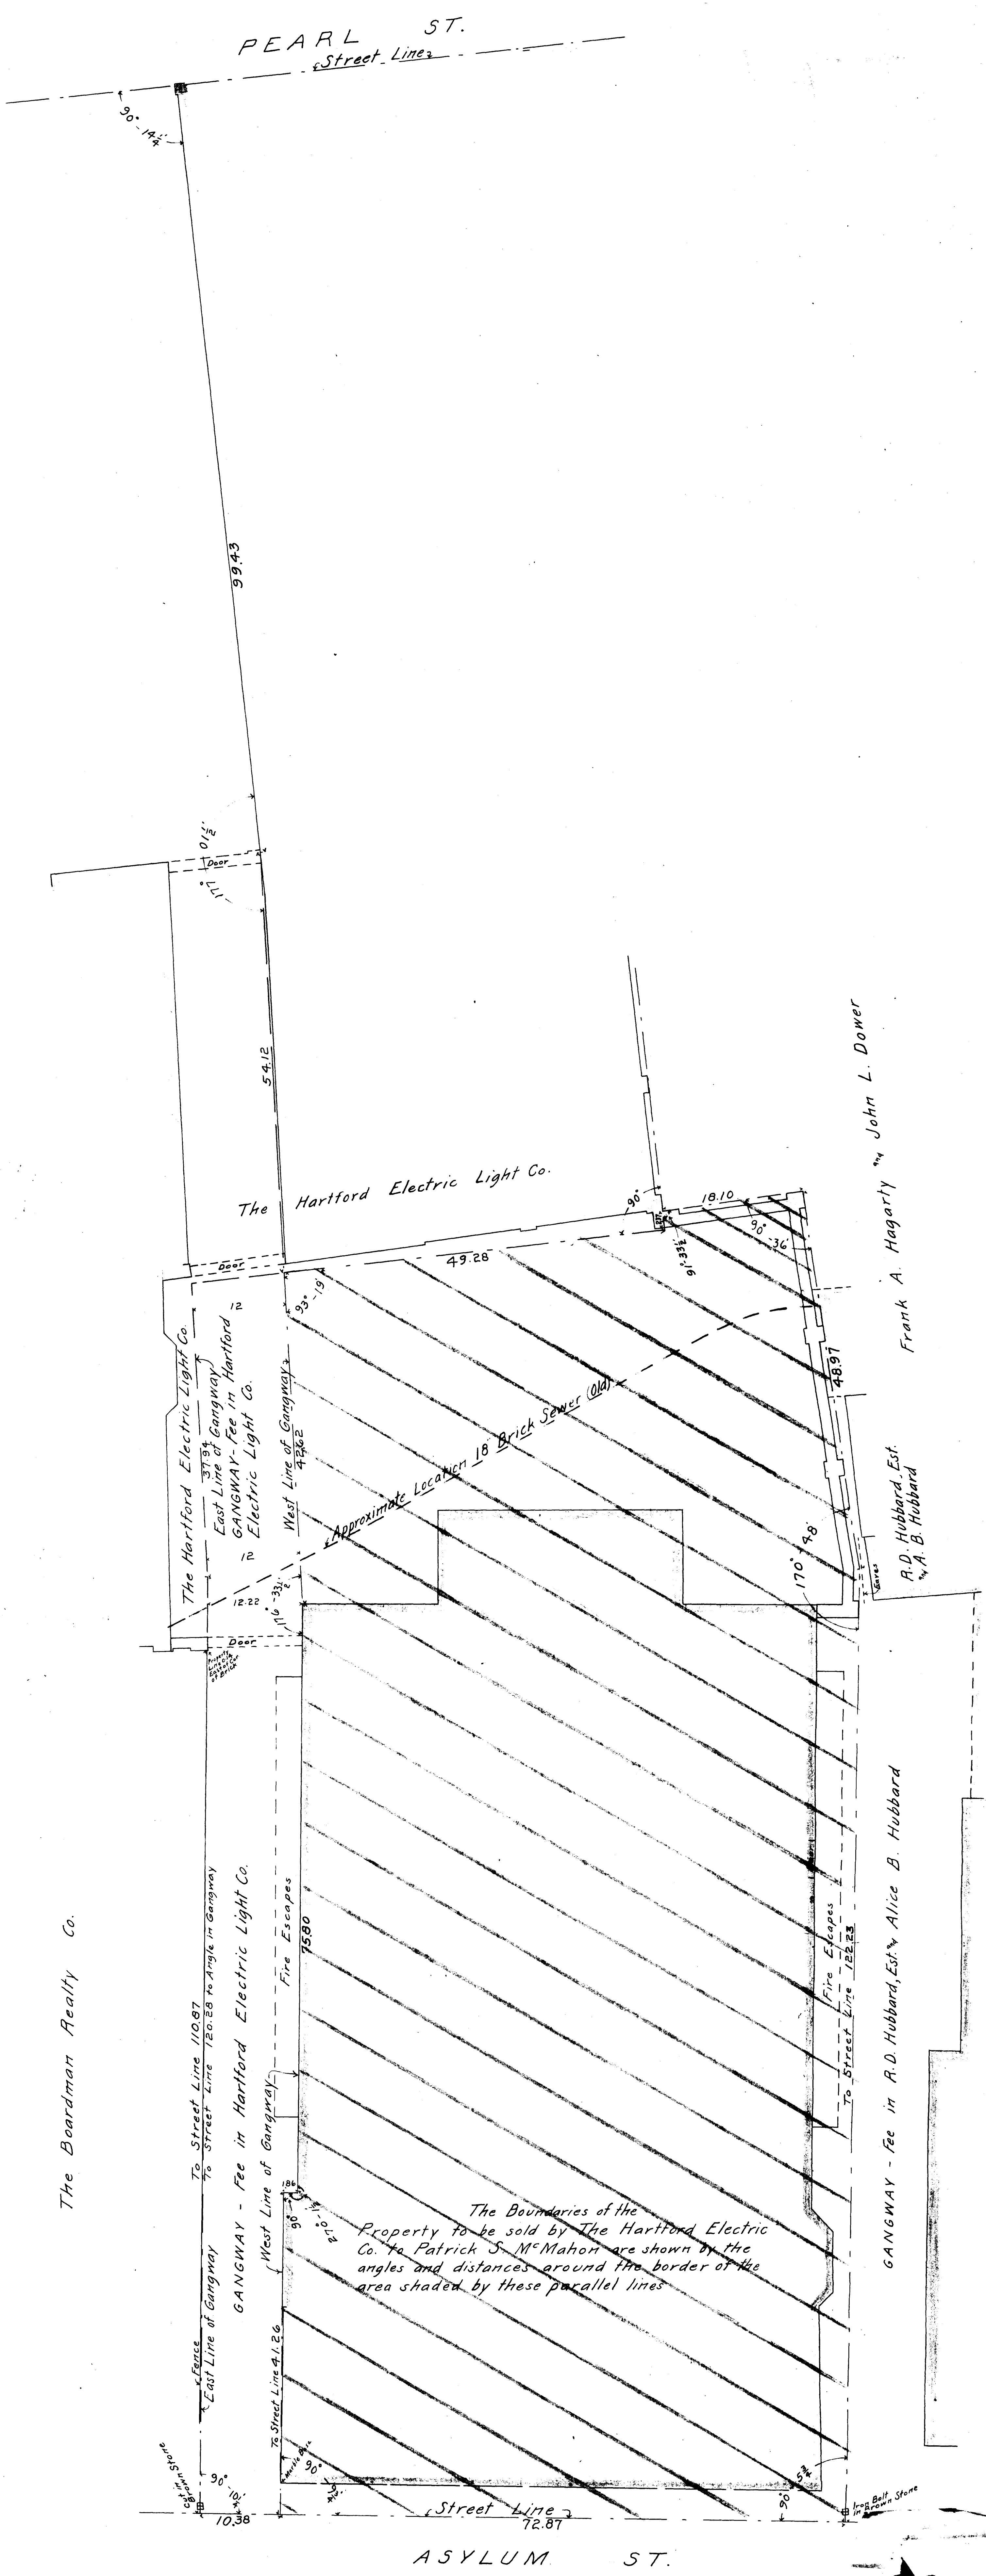

The Boardman Realty Co.

Property of

THE HARTFORD ELECTRIC LIGHT CO.
ASYLUM ST.
HARTFORD, CONN.

SCALE 1 inch = 8 feet. JAN. 1913.

Spencer and Washburn, Eng'rs.

NORTH