


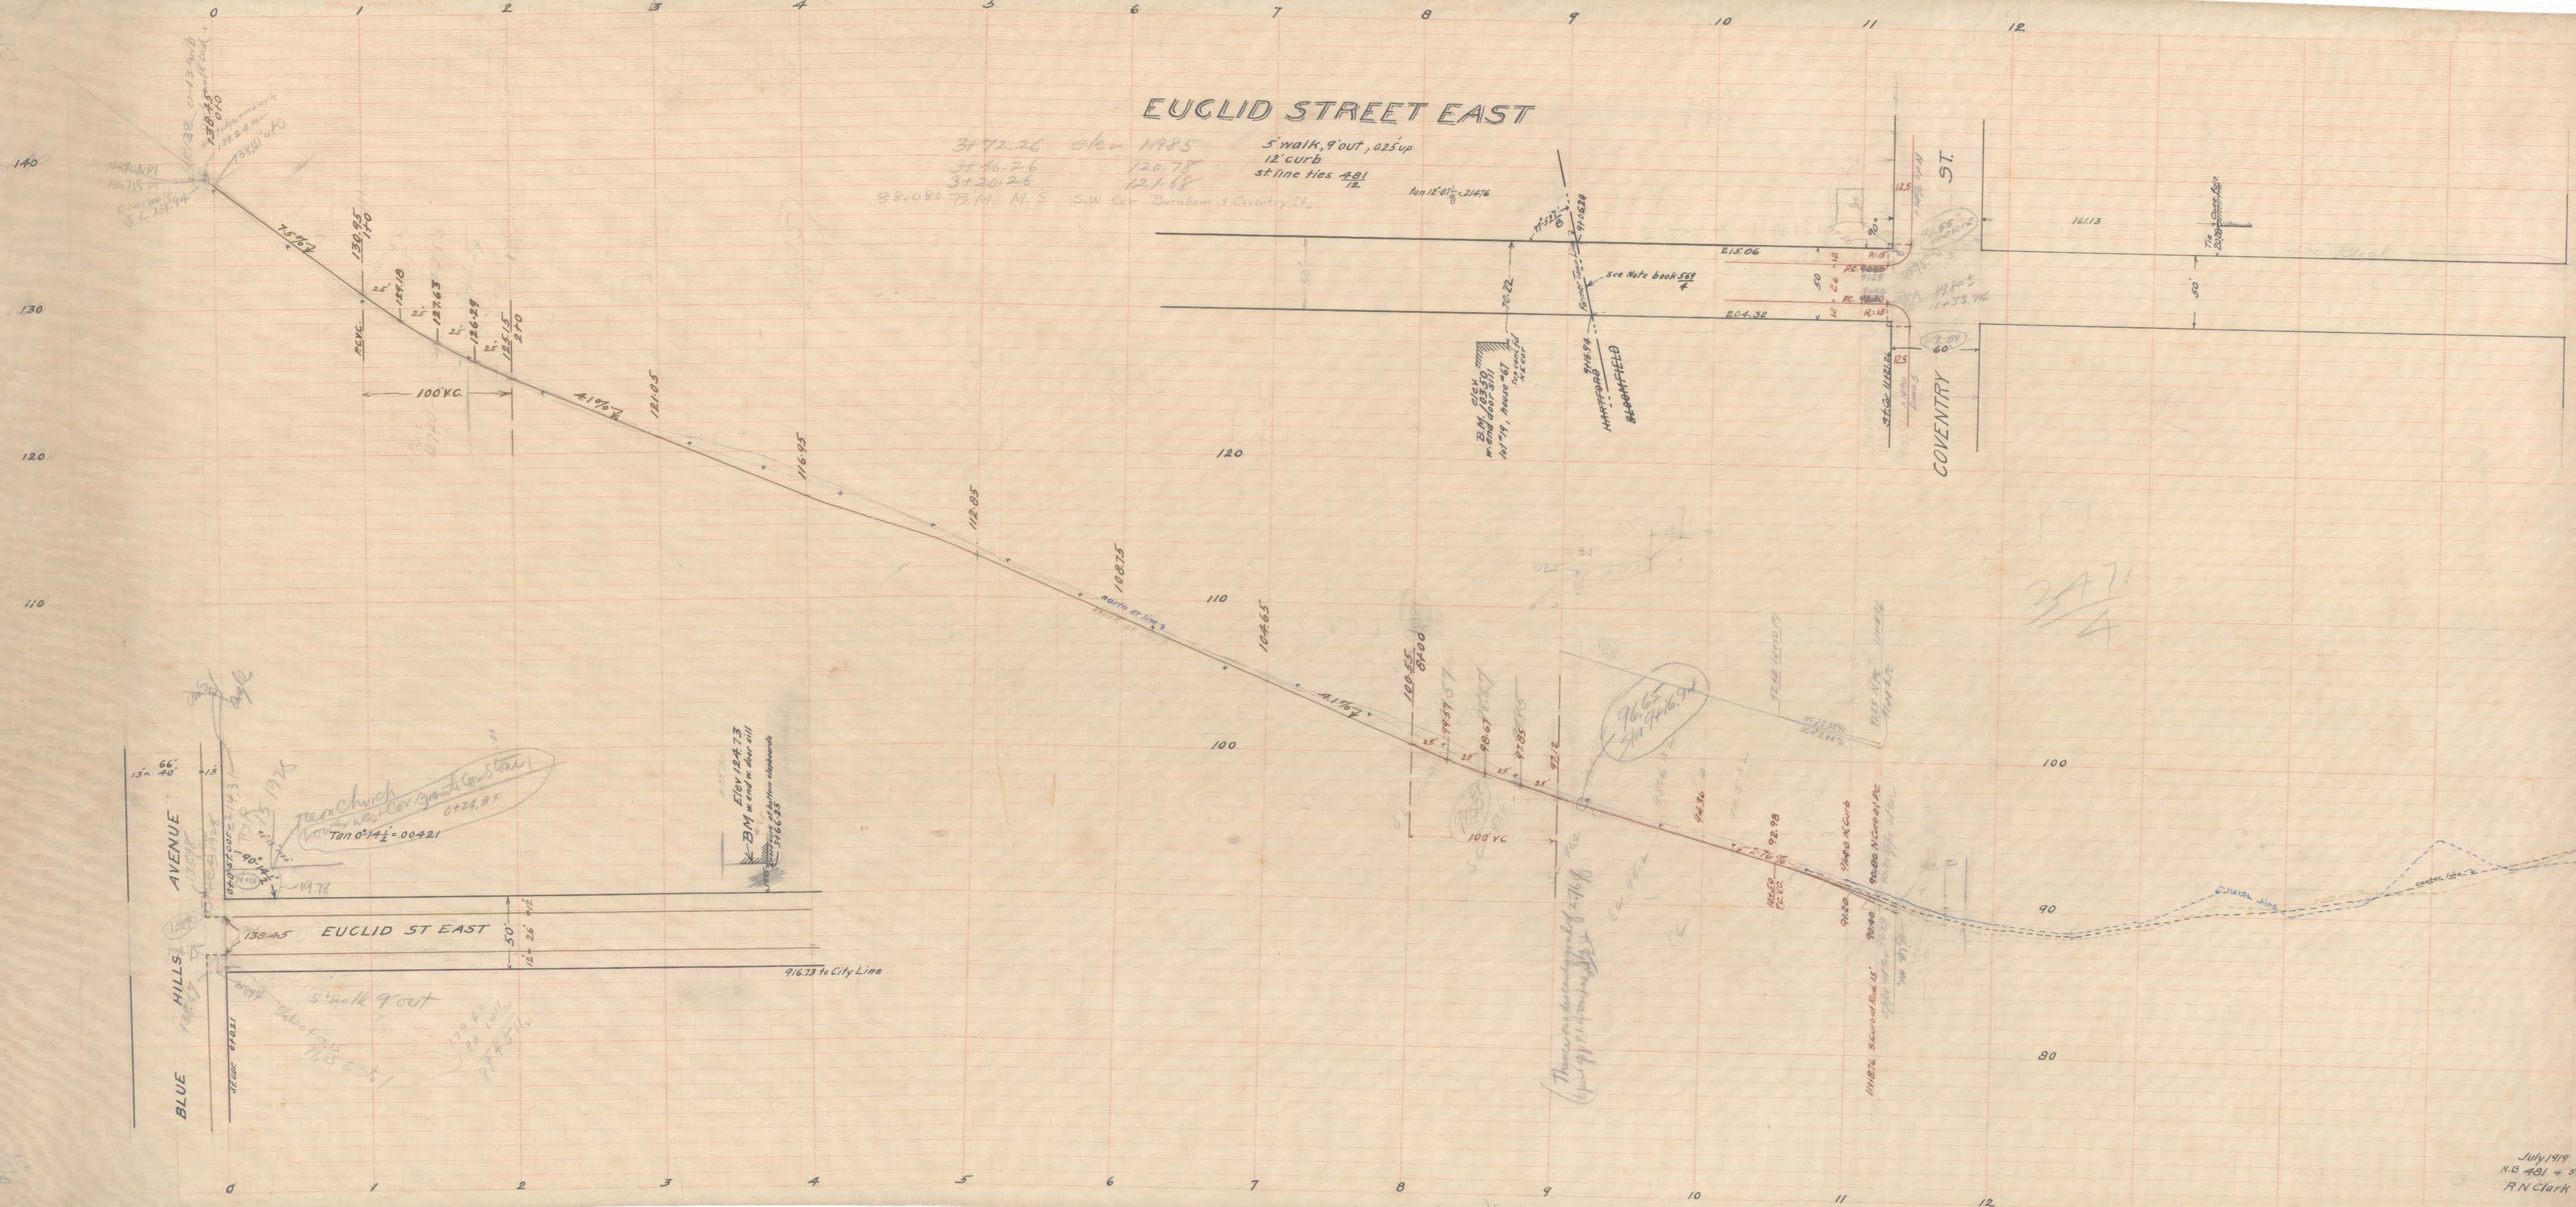

EUCLID STREET EAST

3+72.26 elev 119.85
3+46.26 120.78
3+20.26 121.68
88.080 B.M. M.S. S.W. Cor. Burnham & Coventry Sts.
5' walk, 9' out, 0.25' up
12' curb
st. line ties 481
12
tan 12° 01' = 214.76

ST.

COVENTRY

HARTFORD

BLOOMFIELD

BLUE HILLS AVENUE

EUCLID ST EAST

Elev 124.73
B.M. in end of door sill
at front of kitchen
5166.25

Church
West Cov. Granite Co. Stone
0+24.8
Tan 0° 14' = 0.0421

5' walk 9' out