




Stations measured on 1/4" 40' W. of E.L.

Top 1' 24' 40' 0.004334
S.E. 1' 24' 40' 0.004334

STATION	DEFLECTION	CHORD	CHORD
17+85	0° 04' 55"	0' 04' 55"	10.49
18+00	0° 11' 50"	0' 11' 50"	25.00
18+25	0° 23' 25"	0' 23' 25"	41.13
18+50	0° 38' 55"	0' 38' 55"	50.11
19+00	0° 50' 25"	0° 50' 25"	
19+25	1° 03' 25"	1° 03' 25"	
19+50	1° 18' 25"	1° 18' 25"	
20+00	1° 36' 25"	1° 36' 25"	
20+25	1° 58' 25"	1° 58' 25"	
20+50	2° 11' 25"	2° 11' 25"	
20+75	2° 26' 25"	2° 26' 25"	
20+85	2° 31' 25"	2° 31' 25"	

For layout see Scrip. 2nd 7 P. 316 and 345
2. Curve 14 Out. Ward 2nd out 250.25 ft.
Side walk 5' wide 6' out up 0.50
Stations measured on center line to 345.25 ft.
PC 598.51 P.T.

RE 6/388 140° 07' 30" Arc 4299'

Def/H 0° 02' 800'

STATION	DEFLECTION	CHORD	CHORD
2+43.27	0° 18' 51"	0' 18' 51"	6.73
2+50	1° 10' 00"	1° 10' 00"	25
2+75	3° 48' 51"	3° 48' 51"	41.13
3+00	6° 08' 51"	6° 08' 51"	50.11
3+25	7° 18' 51"	7° 18' 51"	
3+50	8° 28' 51"	8° 28' 51"	
3+75	9° 38' 51"	9° 38' 51"	
4+00	10° 48' 51"	10° 48' 51"	
4+25	11° 58' 51"	11° 58' 51"	
4+50	13° 08' 51"	13° 08' 51"	
4+75	14° 18' 51"	14° 18' 51"	
5+00	15° 28' 51"	15° 28' 51"	
5+25	16° 38' 51"	16° 38' 51"	
5+50	17° 48' 51"	17° 48' 51"	
5+75	18° 58' 51"	18° 58' 51"	
6+00	19° 08' 51"	19° 08' 51"	
6+25	20° 18' 51"	20° 18' 51"	
6+50	21° 28' 51"	21° 28' 51"	
6+75	22° 38' 51"	22° 38' 51"	
6+85	23° 48' 51"	23° 48' 51"	