
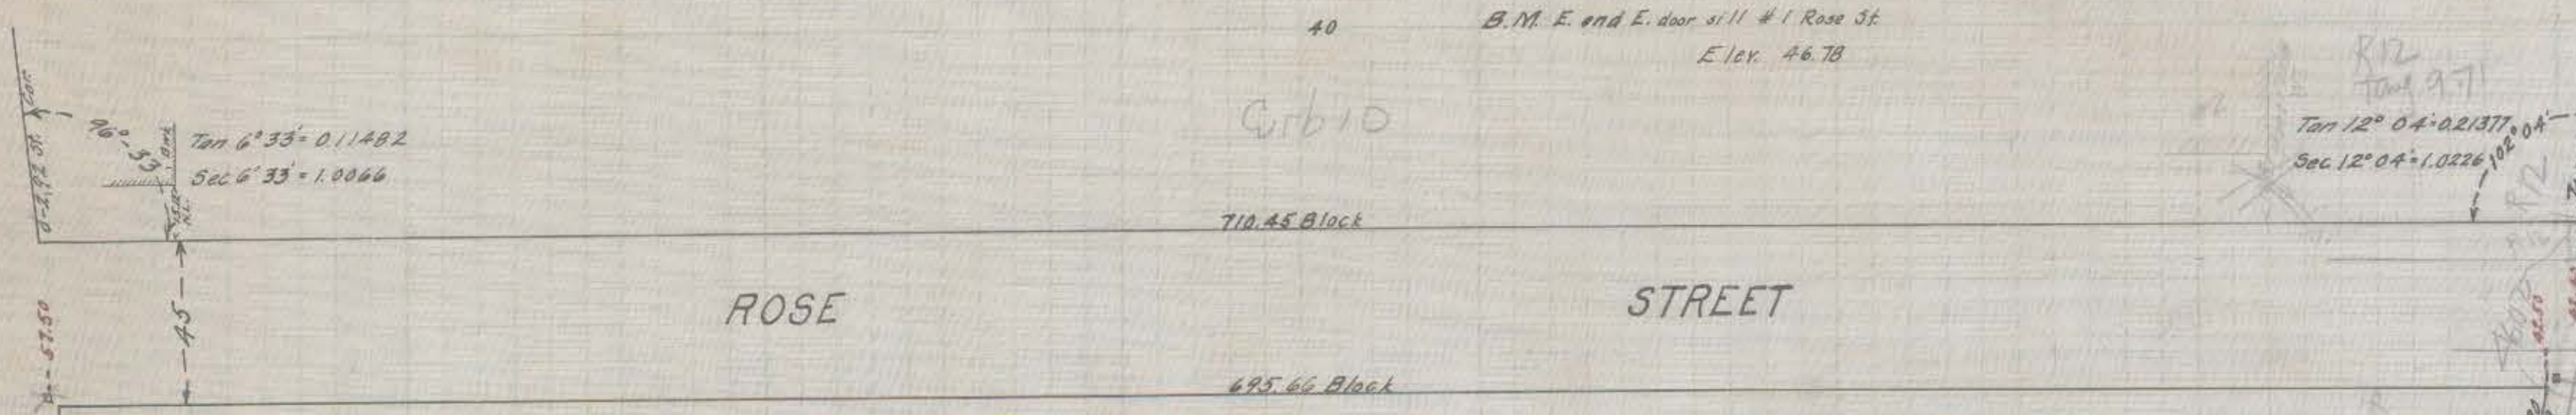


BARTHOLOMEW AVENUE

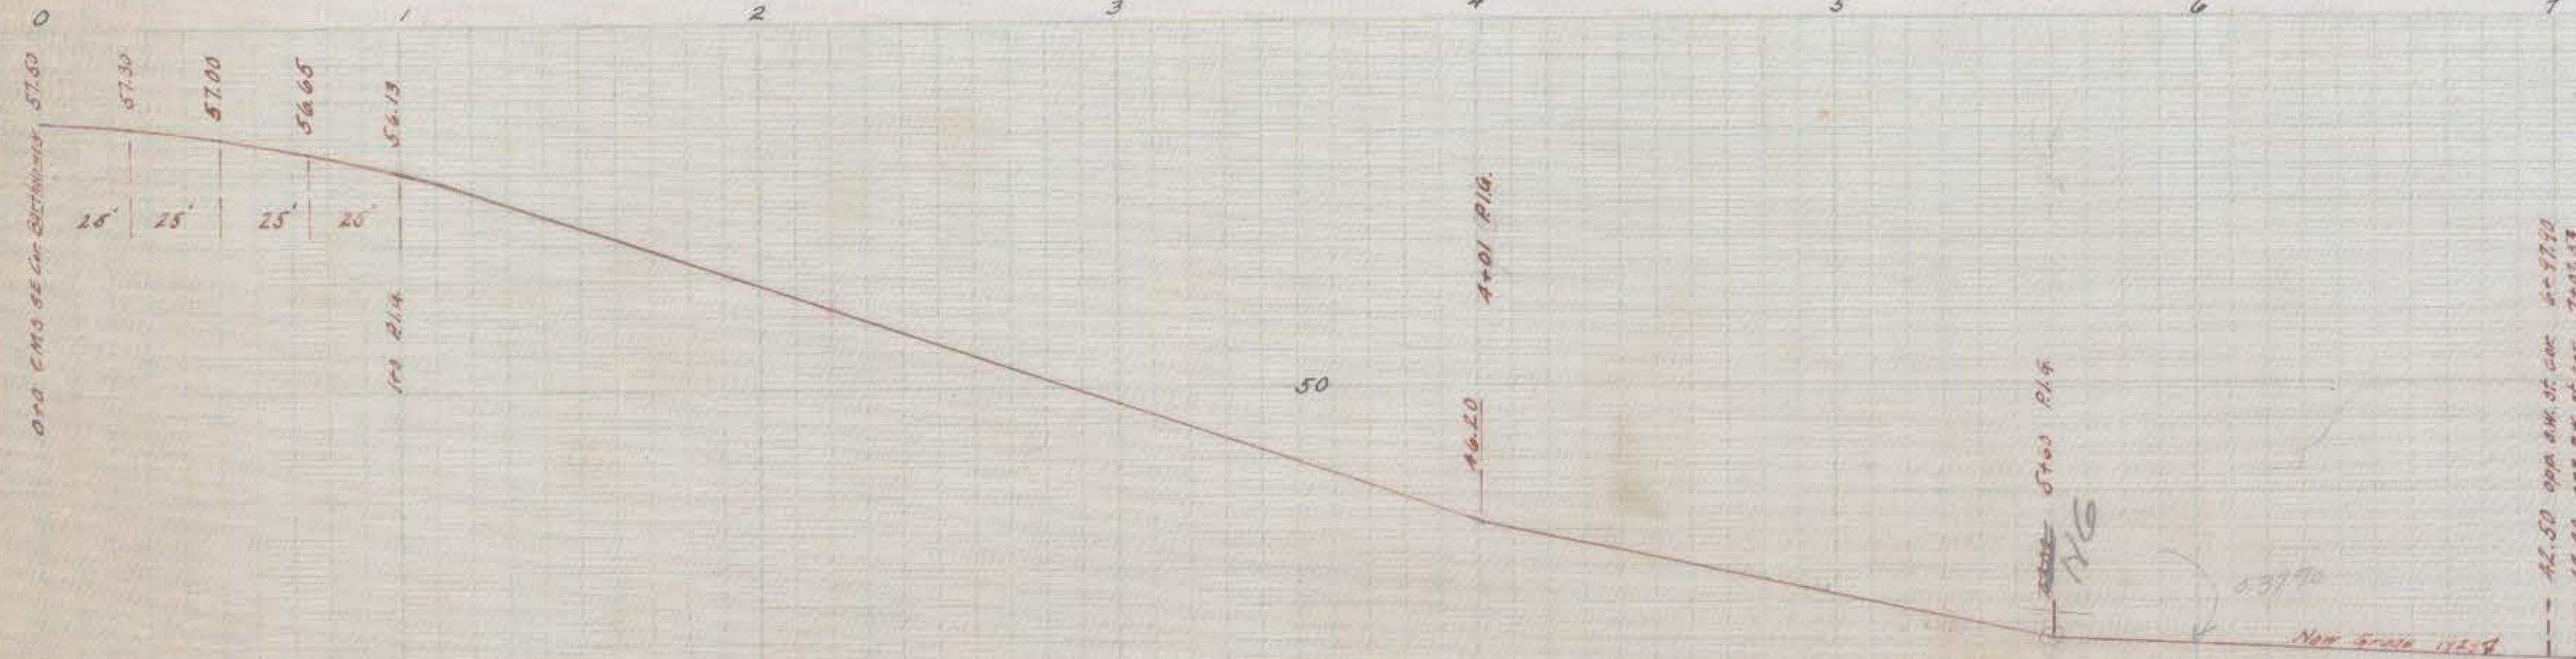

WELLINGTON STREET

Copy of original profile
Oct. 1929
Vol. 7 - P. 215