


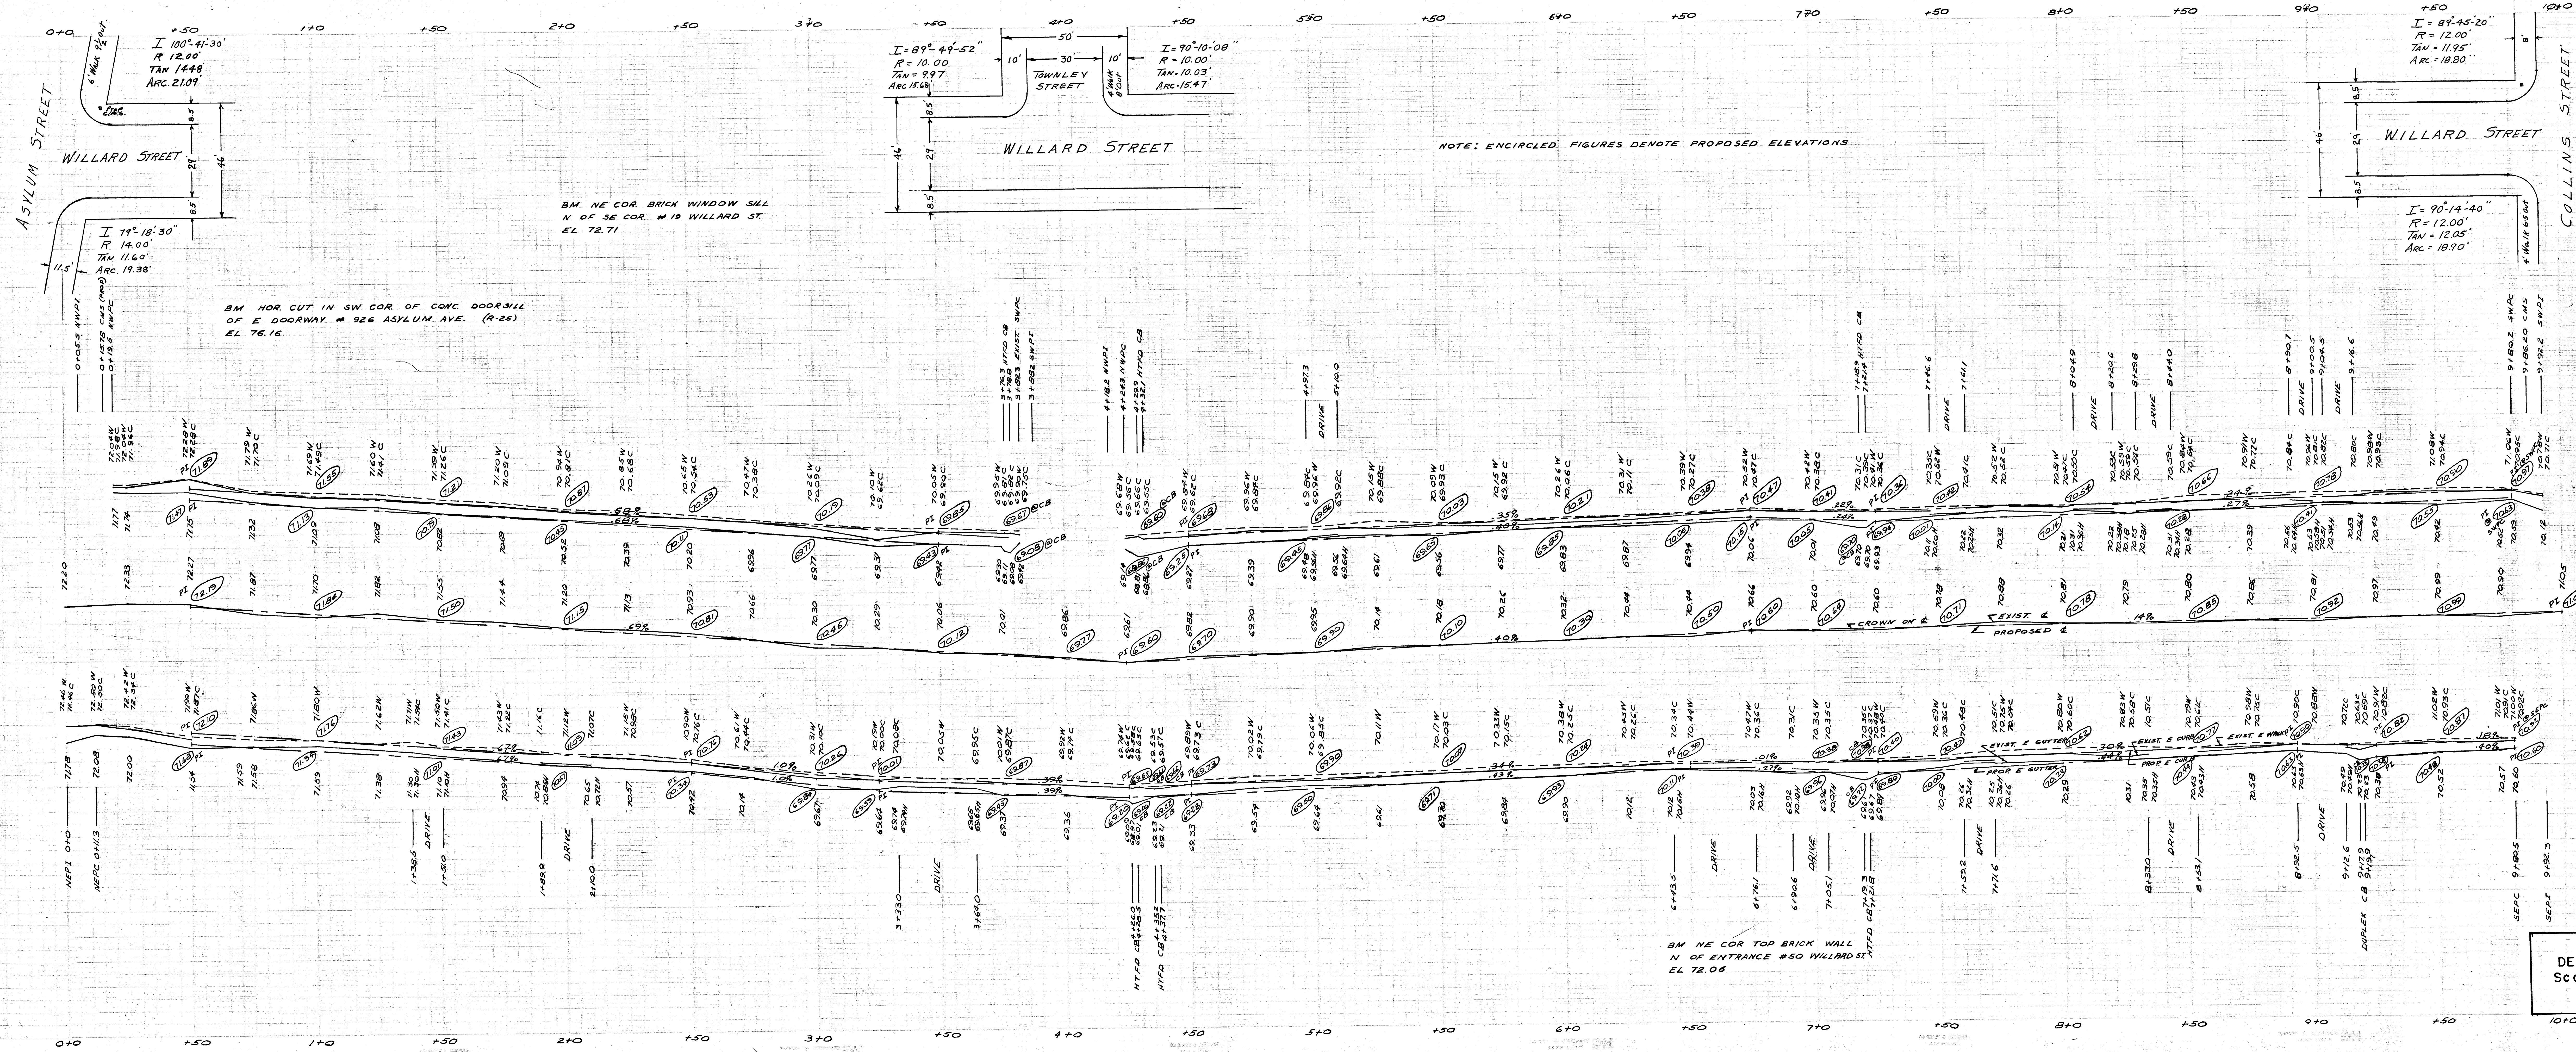

BM CMS SW COR.
COLLINS ST. & WILLARD ST.
EL 70.169

Book 854
Page 50

CITY OF HARTFORD
DEPARTMENT OF ENGINEERING
Scale: H 1" = 20' JUNE 1972
V 1.2
Daybook No. 010351