

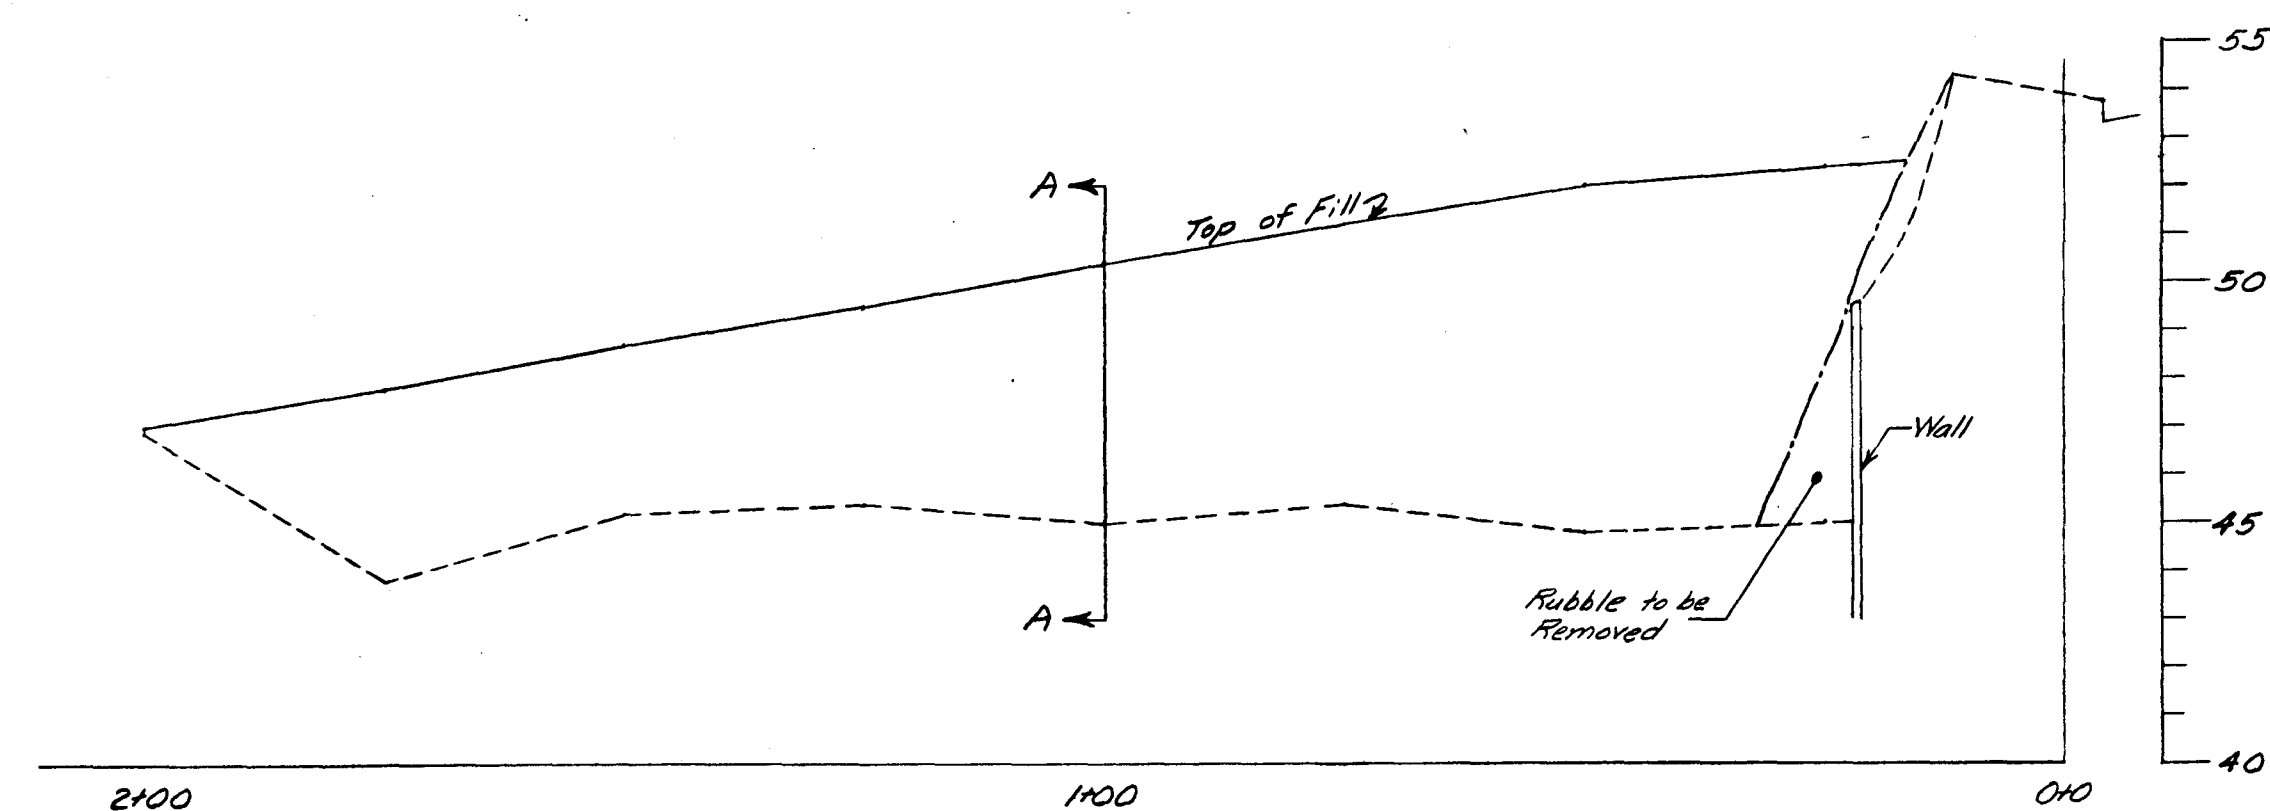


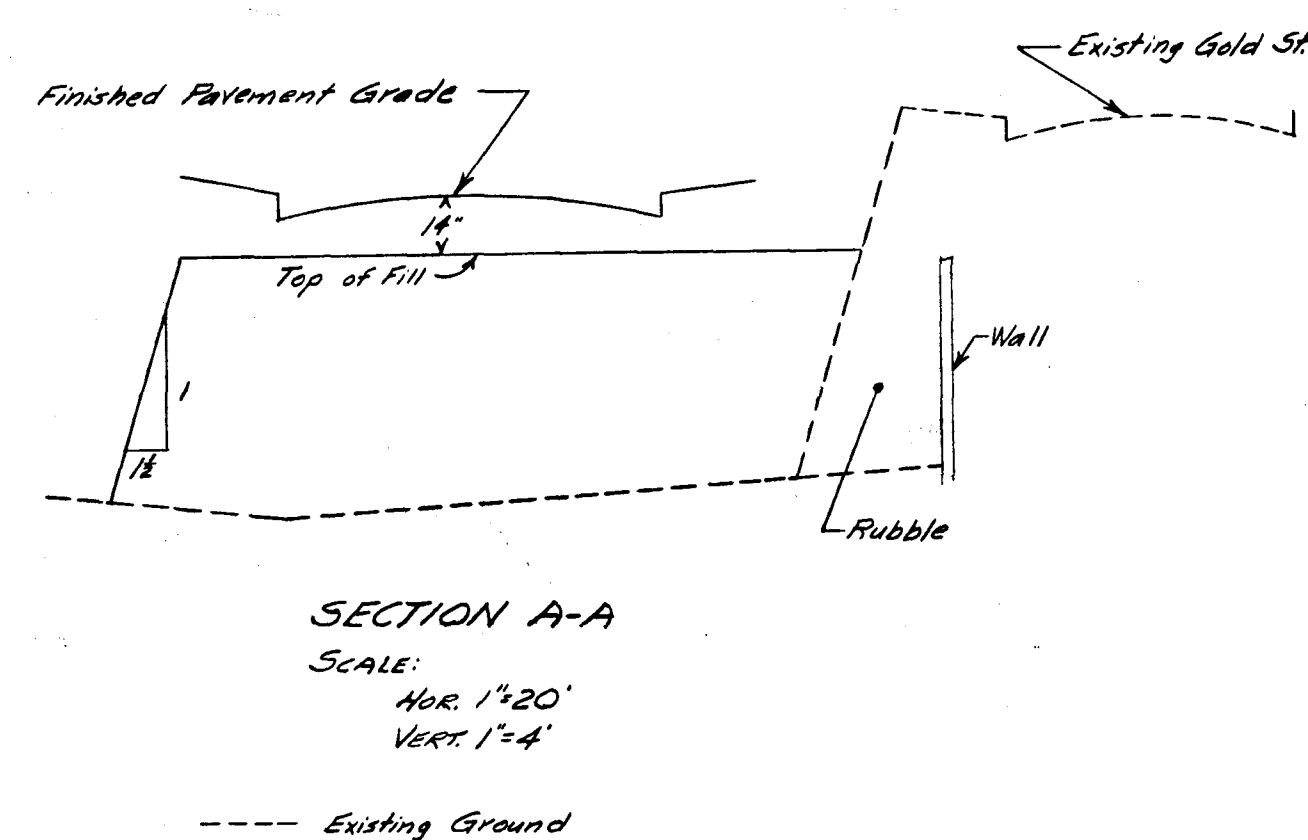

NOTE: Stations at right angles to
 South curb of existing
 Gold St.
 0+00 = P.I. West Curb Main St &
 Existing South Curb Gold St.

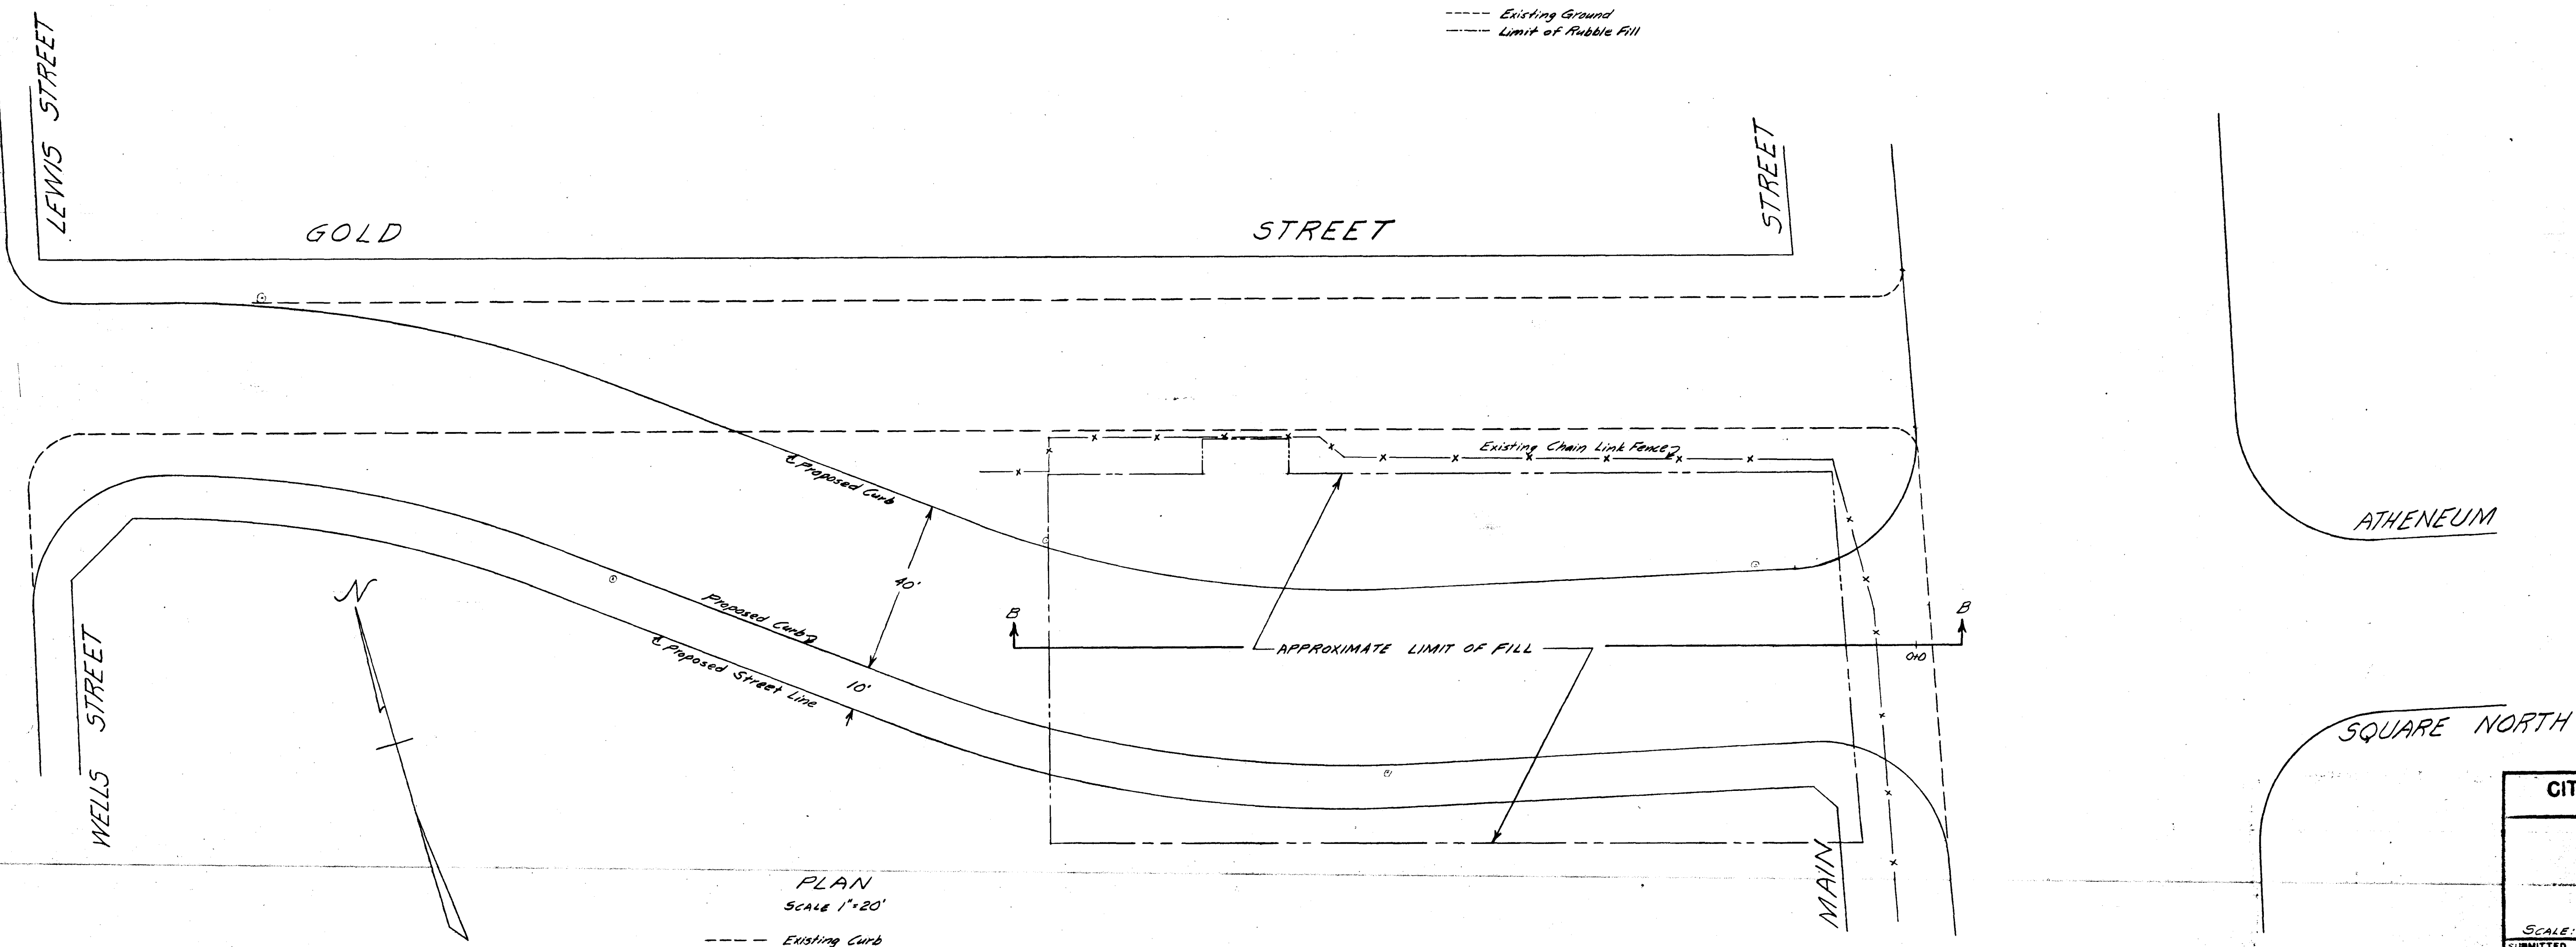

CITY OF HARTFORD, CONNECTICUT DEPARTMENT OF ENGINEERING			
GOLD STREET			
FILL CONSTRUCTION			
SCALE: AS NOTED			
SUBMITTED <i>Paul D. Reddy</i> DIVISION ENGINEER	RECOMMENDED <i>George C. Whipple</i> ASST. CITY ENG.	APPROVED <i>William H. Benson</i> CITY ENGINEER	
DESIGN	DRAWN <i>R.R.L.</i>	DAYBOOK NO. 09915	
TRACED <i>R.R.L.</i>	CHECK <i>B.B.B.</i>	DATE OCT 1965	