


323

323

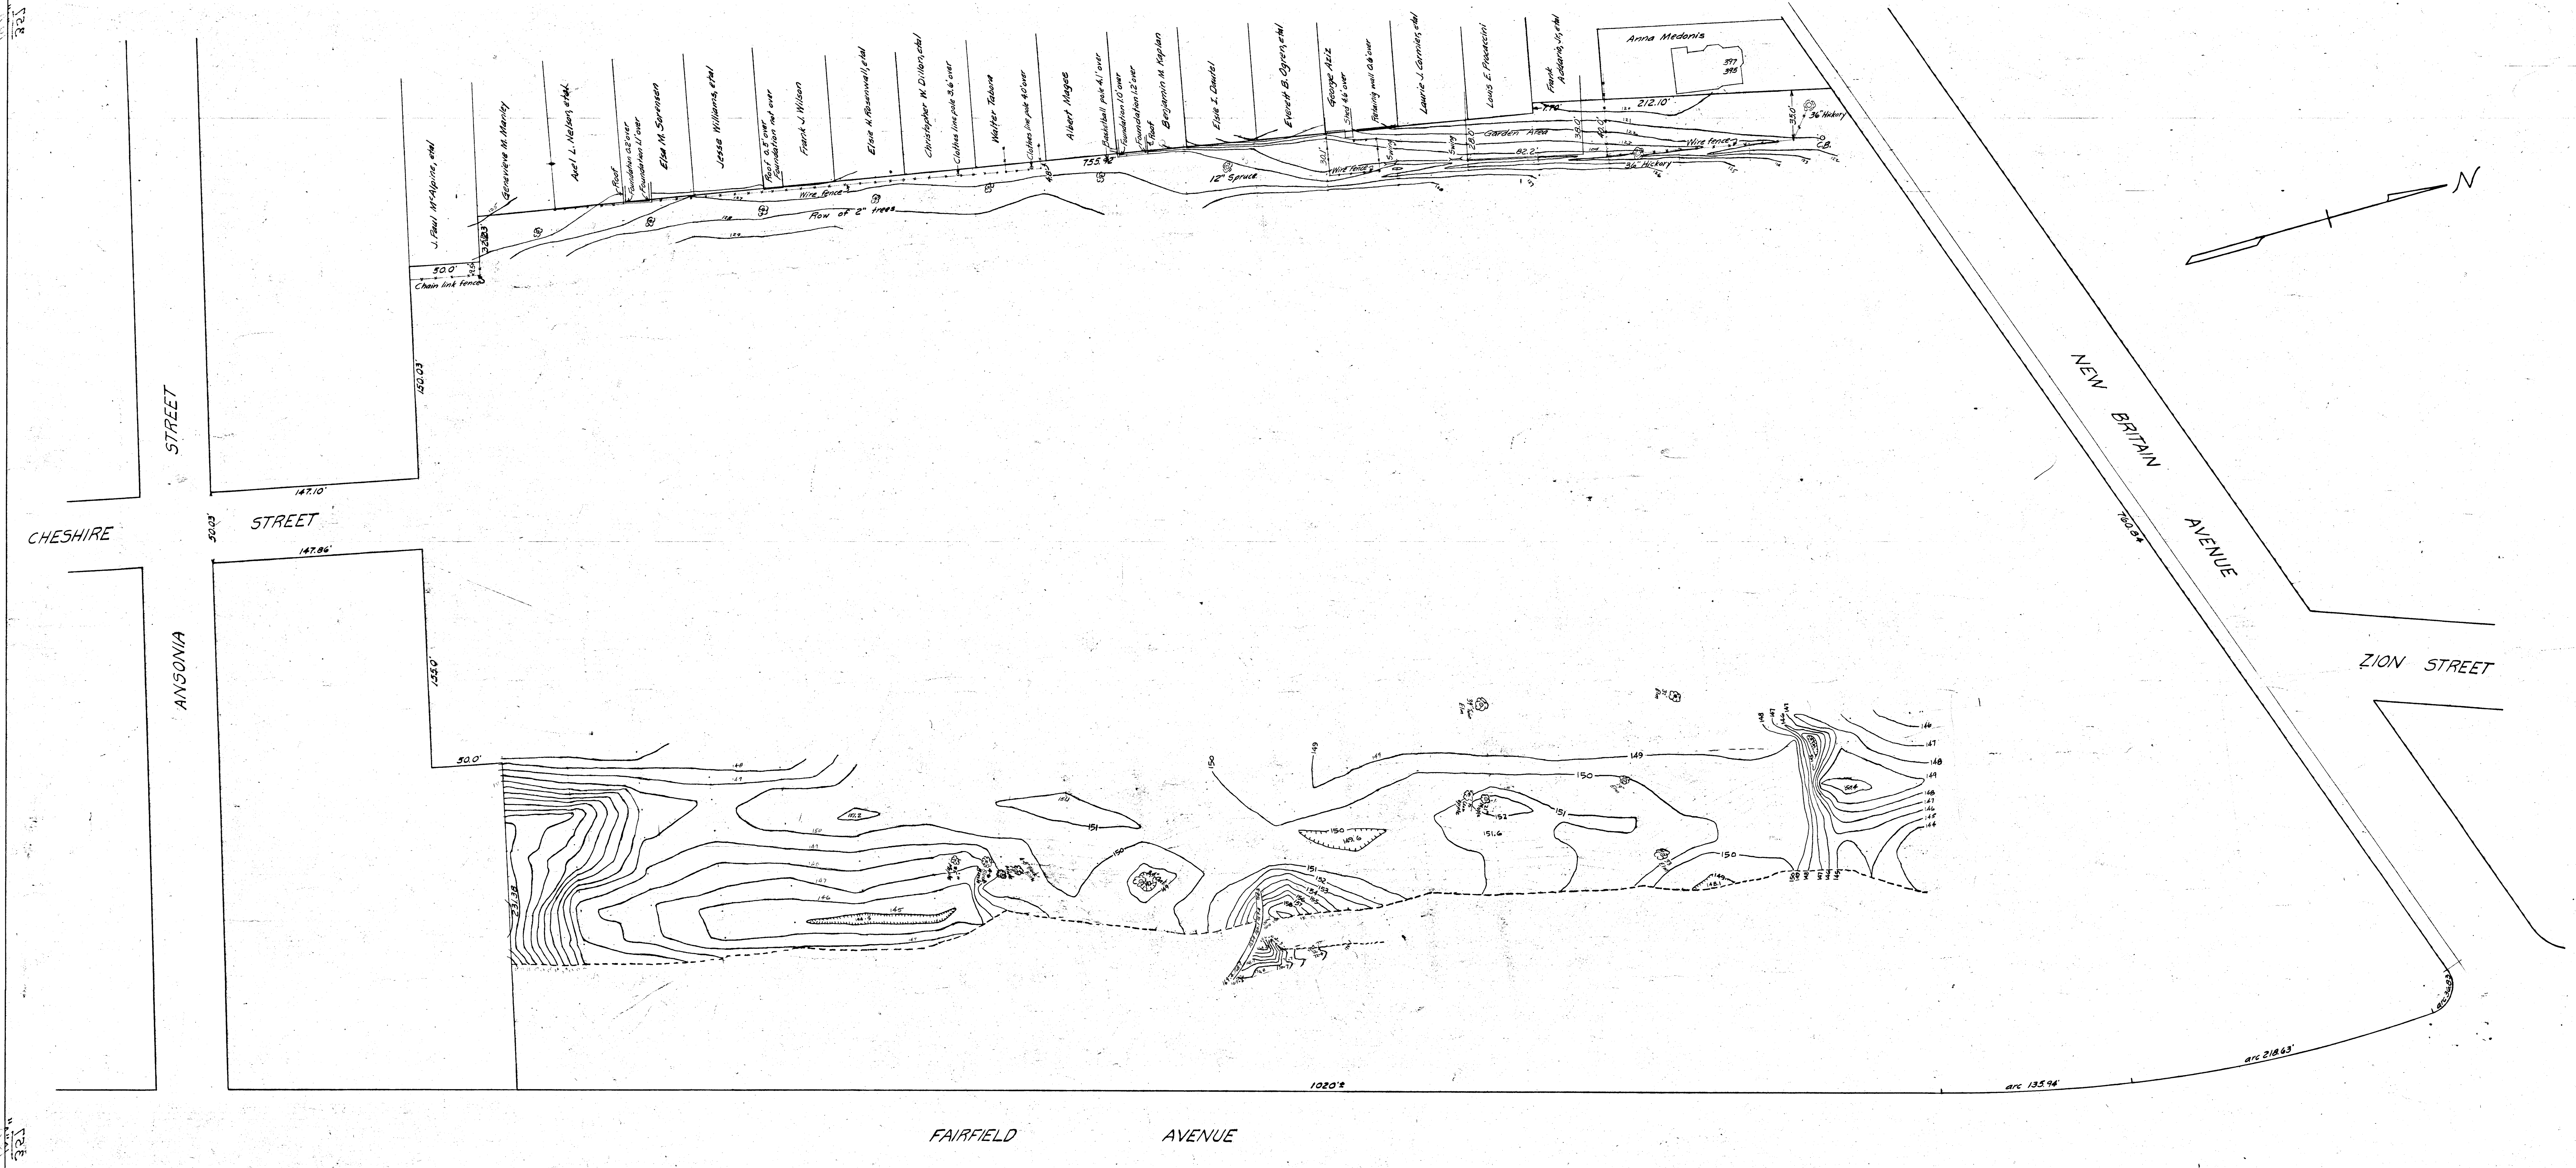

HYLAND PARK
EXISTING CONDITIONS

CITY OF HARTFORD
DEPT. OF ENGINEERING
SCALE 1"=40' DEC. 1964
DAYBOOK NO. 09861A

323

323