



10/23

10/23

STORM SEWER - SPRAY POOL TO NEW BRITAIN AVENUE
SANITARY SEWER - FIELD HOUSE TO NEW BRITAIN AVENUE

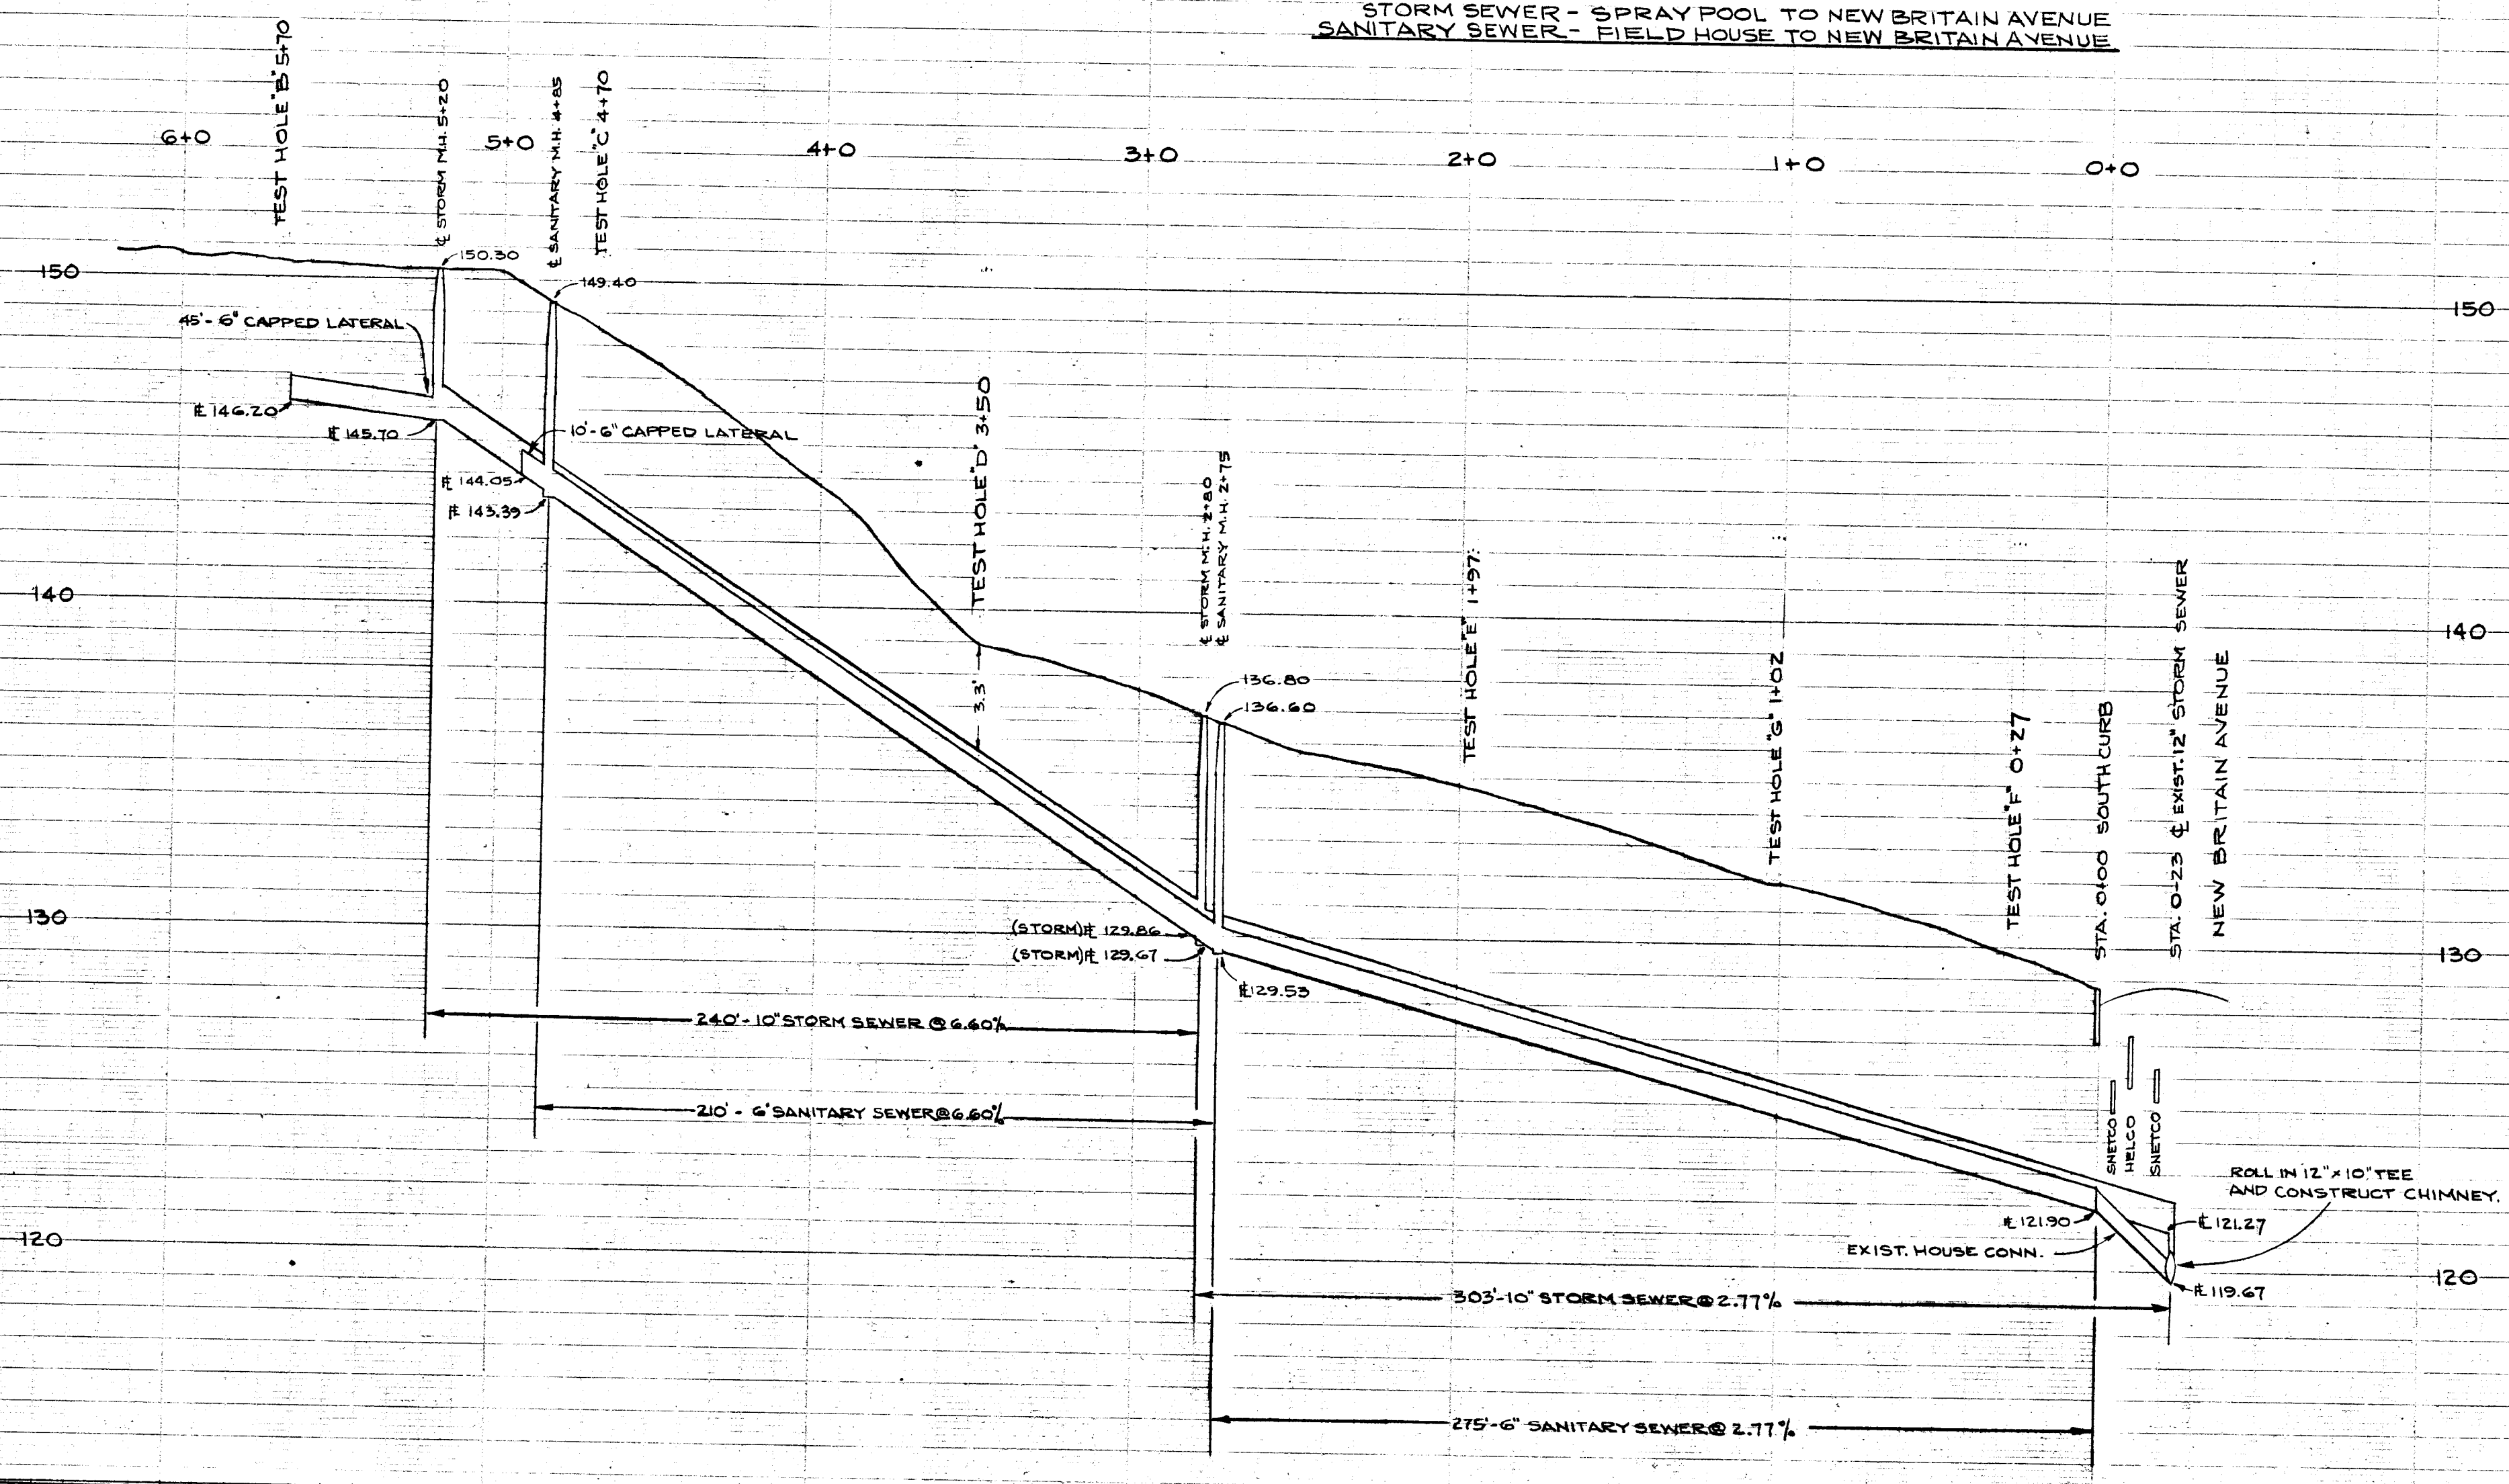

TEST HOLE DATA		
HOLE	DEPTH	MATERIAL
B	0-5.5 5.5	TOPSOIL & GRAVEL ROCK
C	0-2.7 2.7-4.7 4.7-6.7	TOPSOIL & GRAVEL SILT GRAVEL
D	0-2 2-6	TOPSOIL GRAVEL & SILT
E	0-2 2-8	TOPSOIL GRAVEL
F	0-1 1-6 6	TOPSOIL GRAVEL ROCK
G	0-1 1-8	TOPSOIL GRAVEL

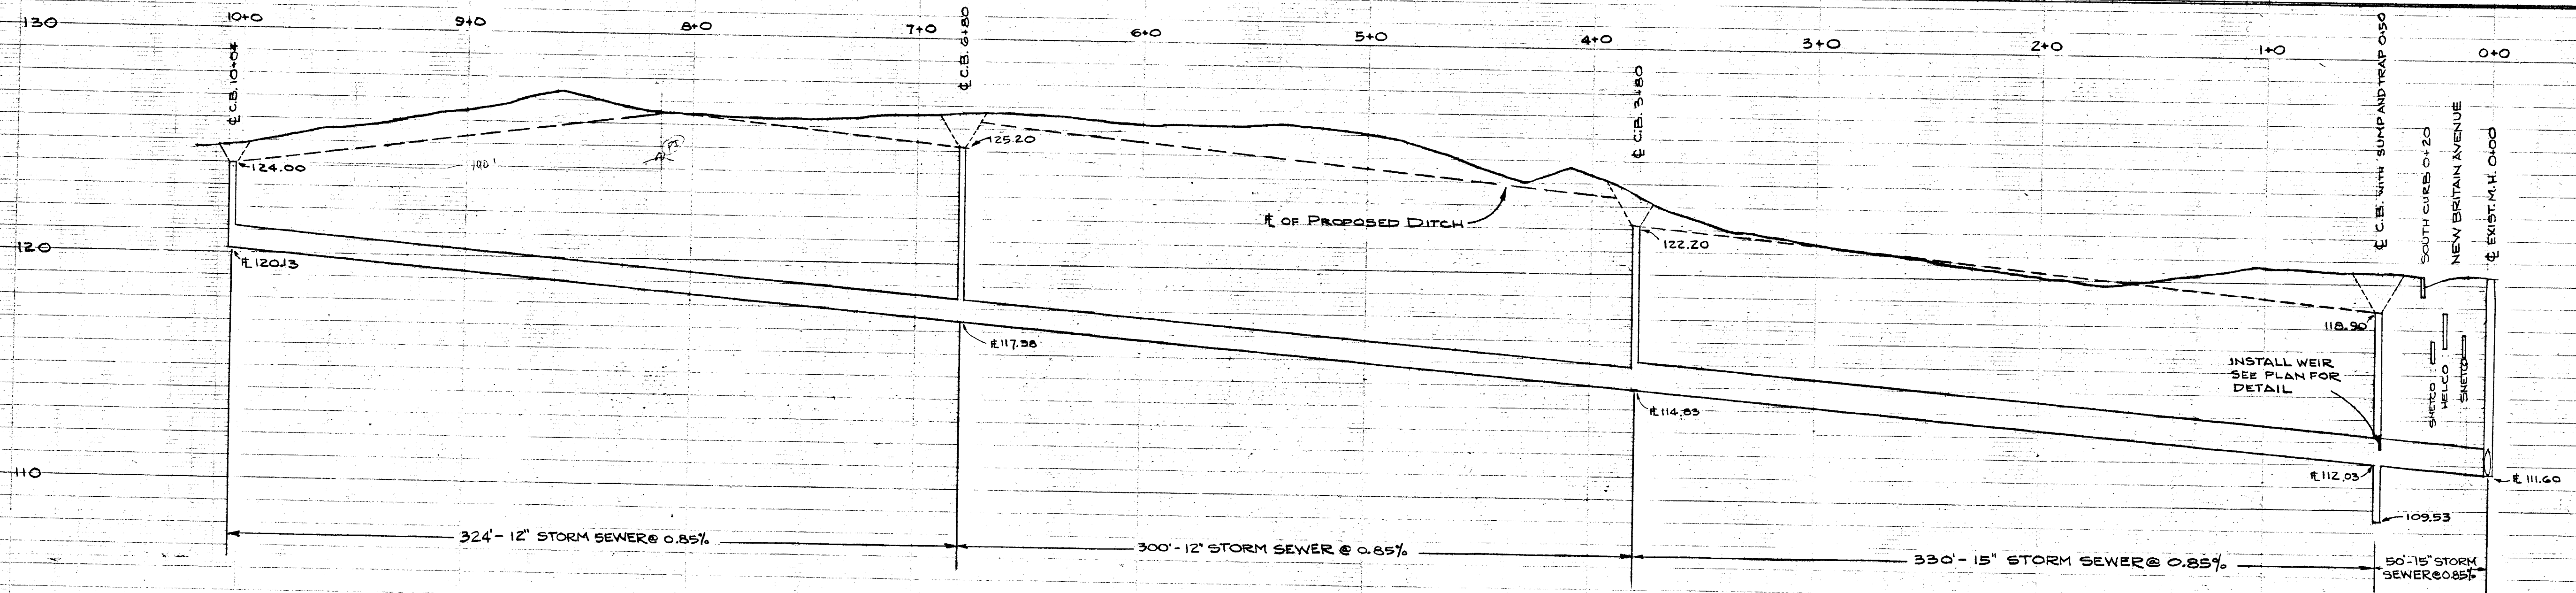

PROFILES OF
STORM & SANITARY SEWERS
HYLAND PARK
CITY OF HARTFORD
DEPARTMENT OF ENGINEERING
SCALE: HOR 1"=40'
VER 1"=4' DEC 1964
DAYBOOK NO. 09861B

10/23

10/23

ENGINEER
J. J. JENSEN
HARTFORD, CT

ENGINEER
J. J. JENSEN
HARTFORD, CT