
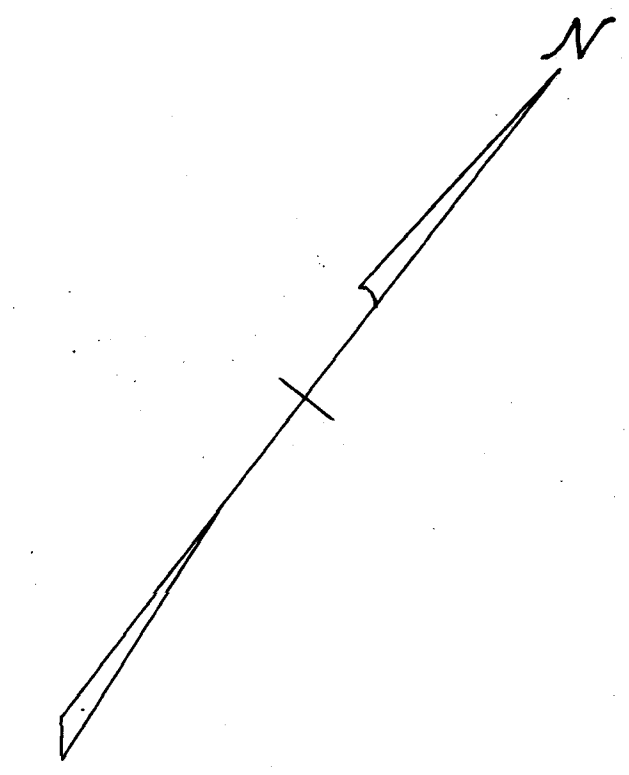


32

32

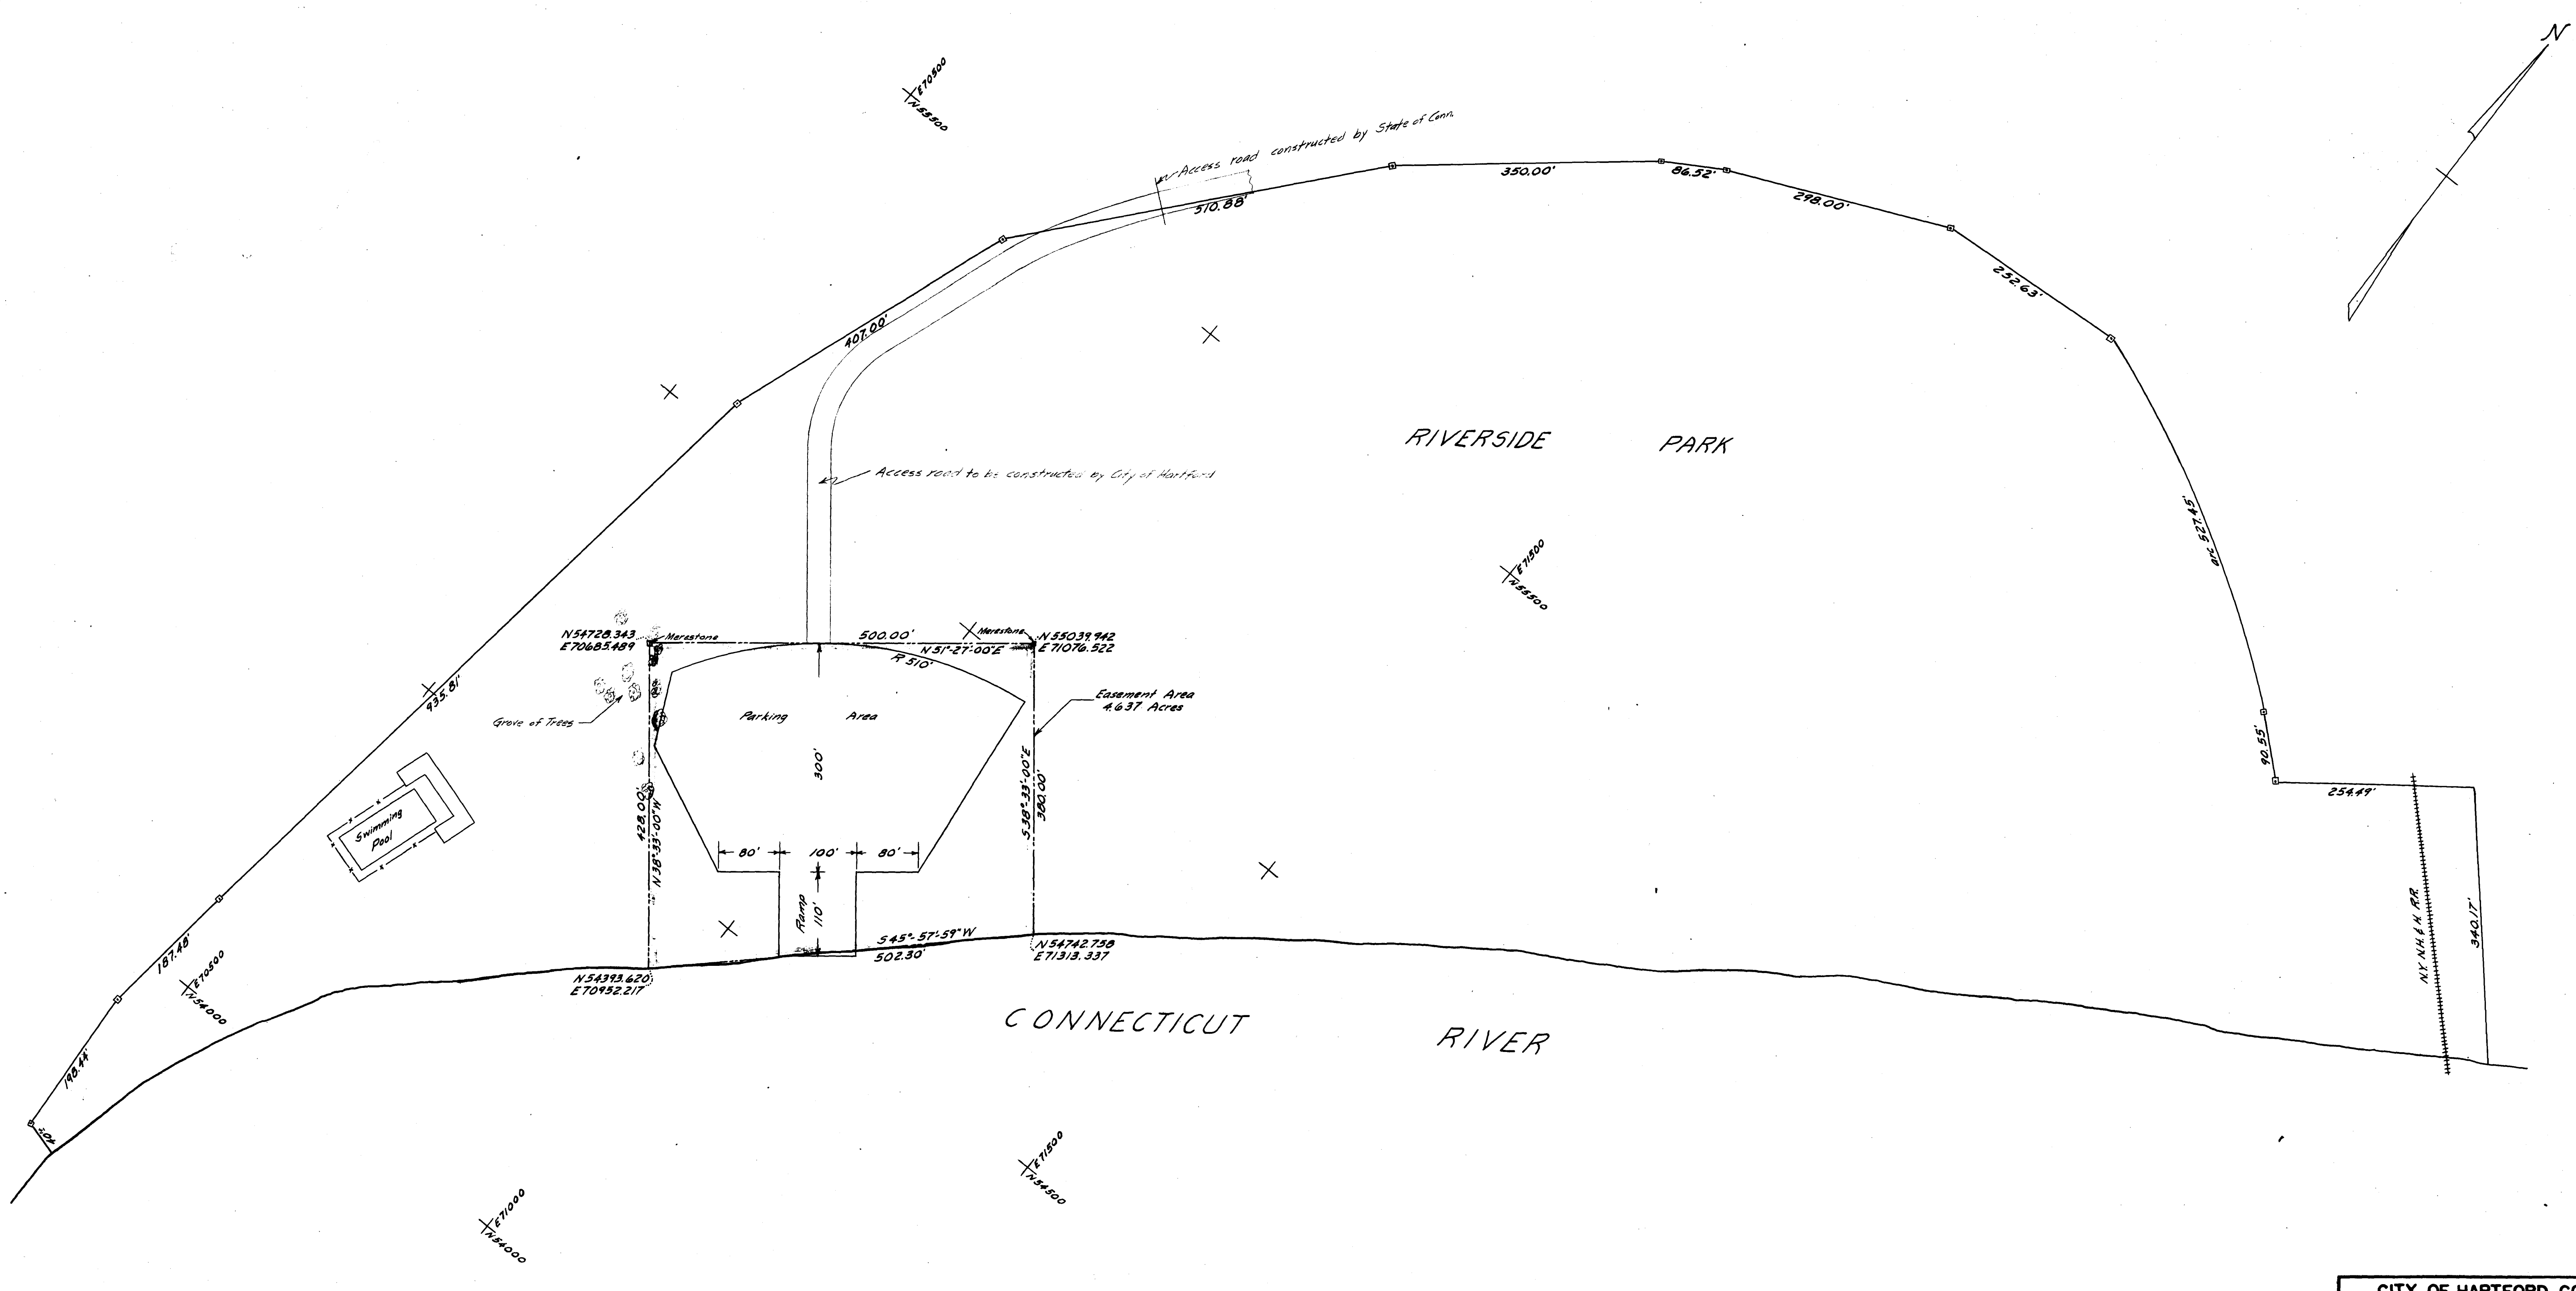

CITY OF HARTFORD, CONNECTICUT DEPARTMENT OF ENGINEERING		
RIVERSIDE PARK LAUNCHING RAMP EASEMENT TO STATE OF CONNECTICUT		
Scale 1"=100'		
SUBMITTED [Signature] DIVISION ENGINEER	RECOMMENDED [Signature] ASST. CITY ENG.	APPROVED [Signature] CITY ENGINEER
DESIGN EUP DRAWN RRL	DAYBOOK NO. 09920	
TRACED RRL CHECK EUP	DATE NOV 1965	