



9/28

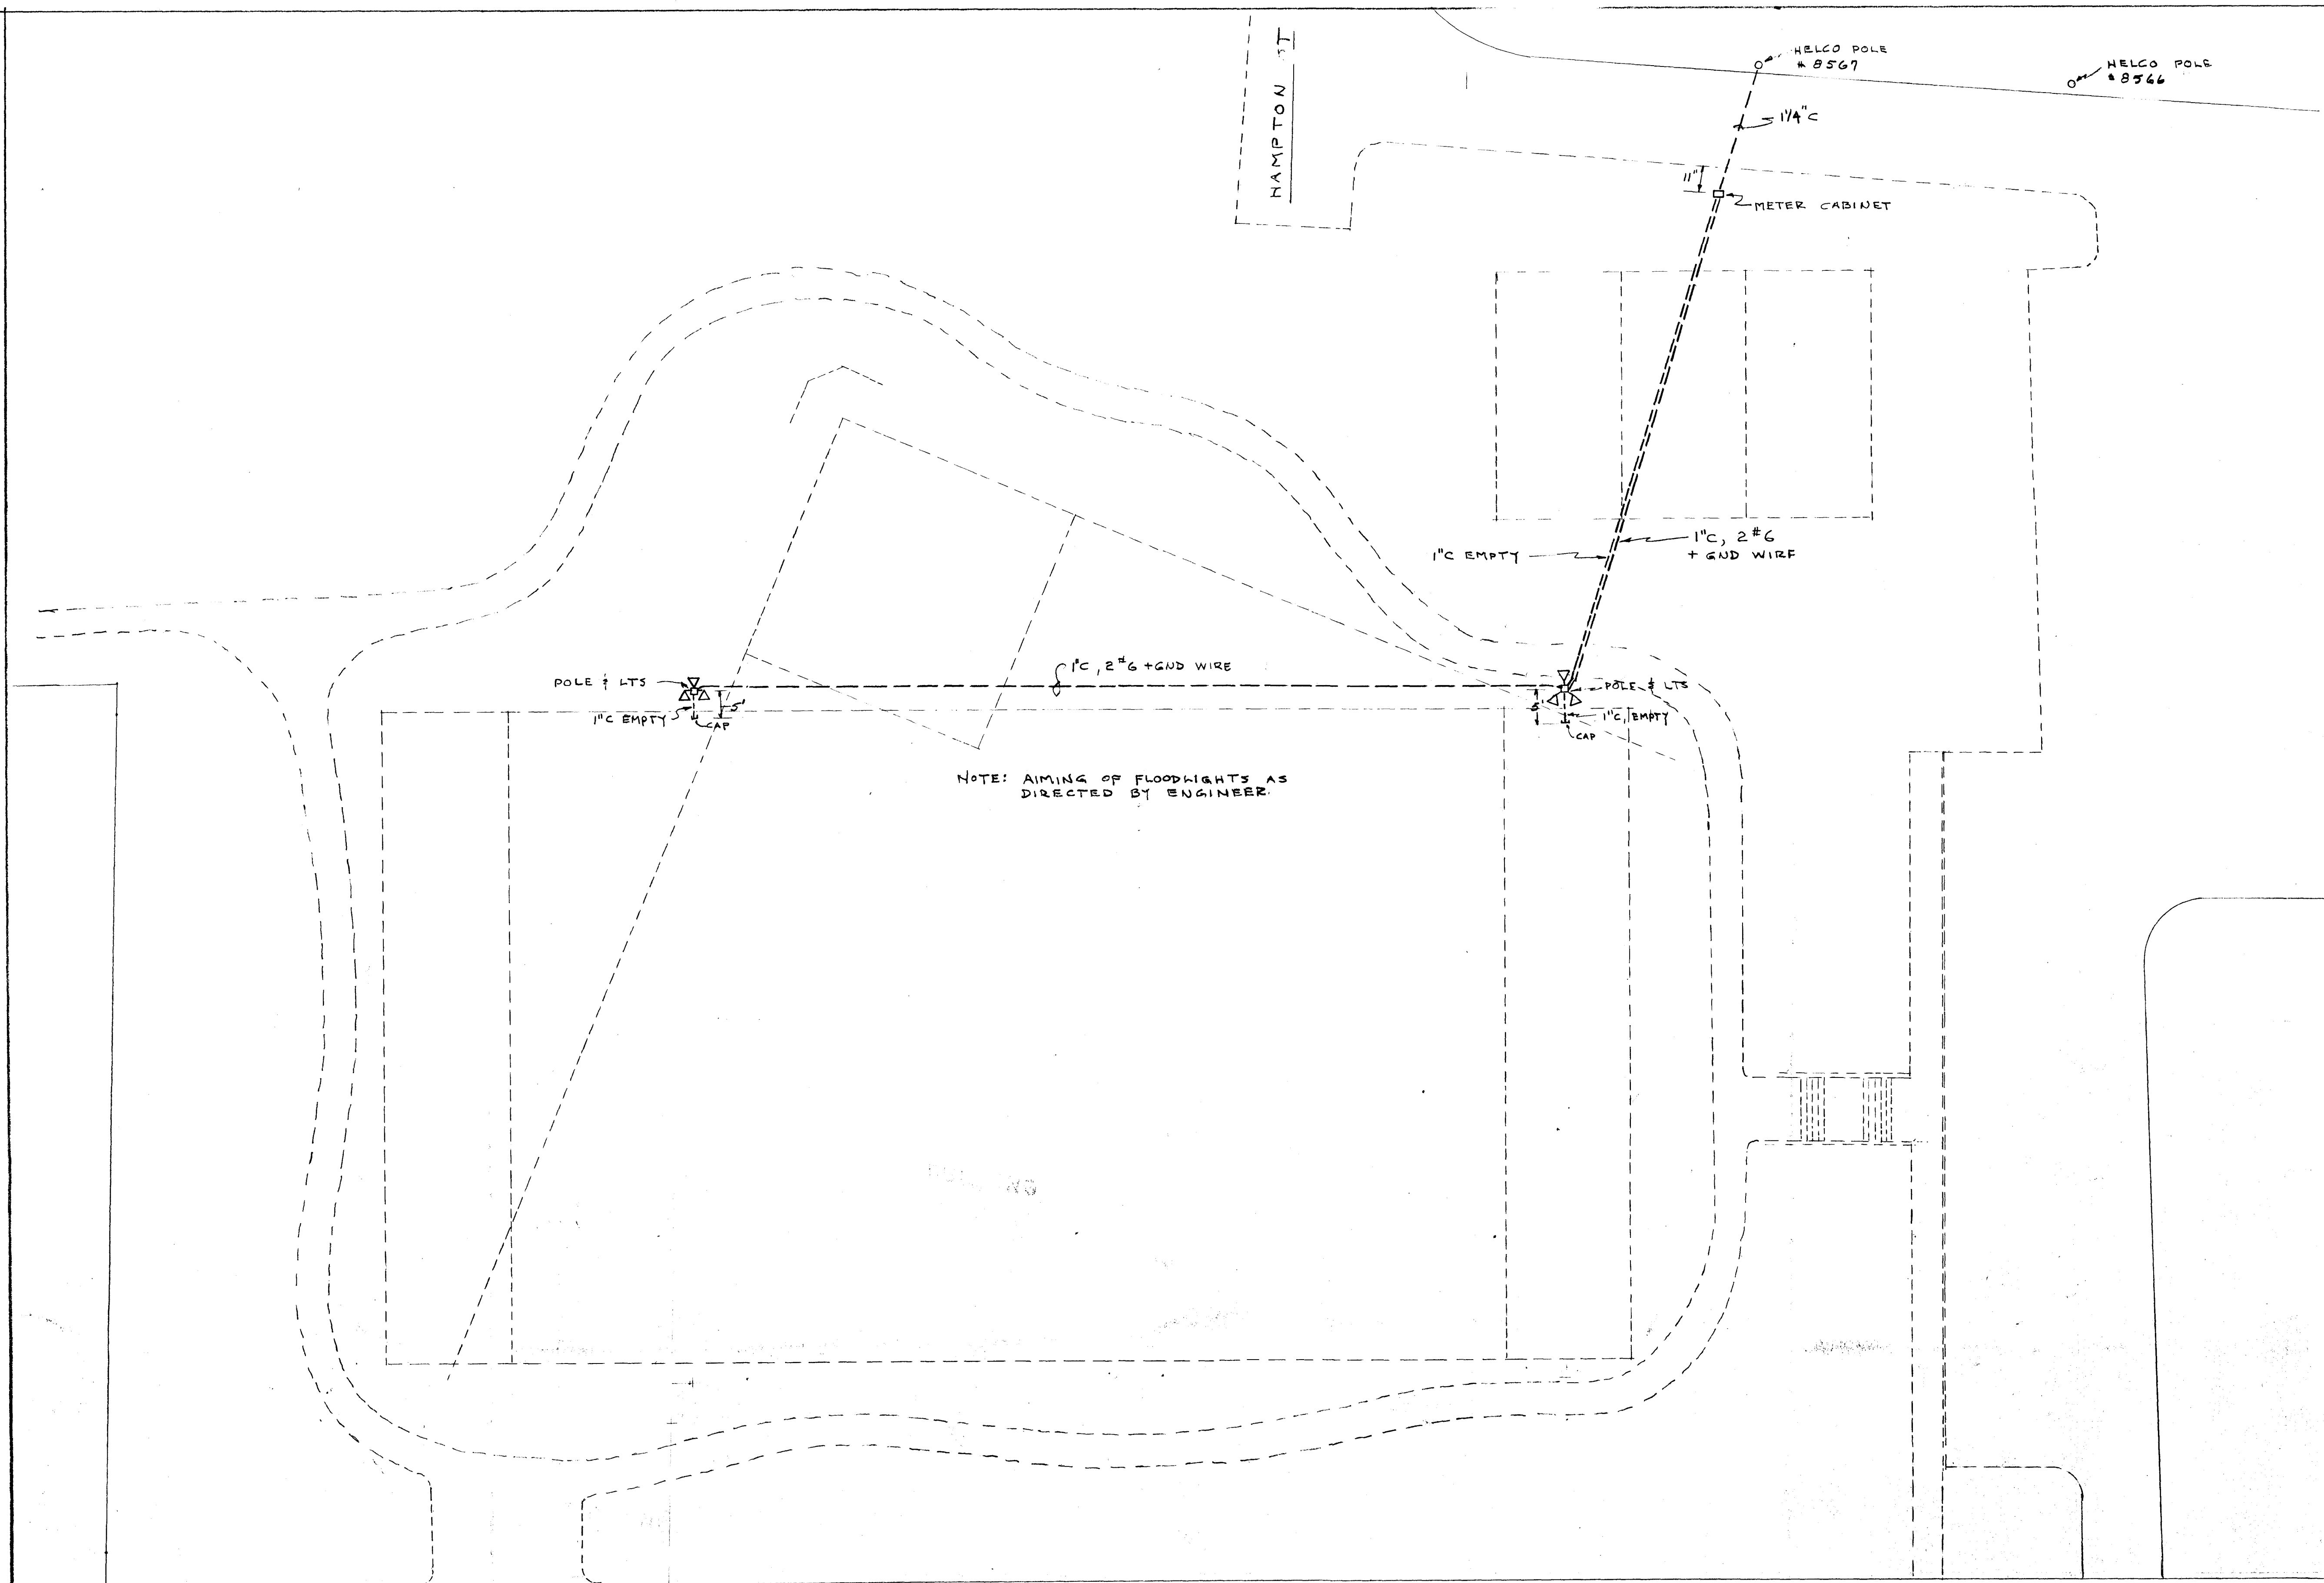

NOTE: AIMING OF FLOODLIGHTS AS DIRECTED BY ENGINEER

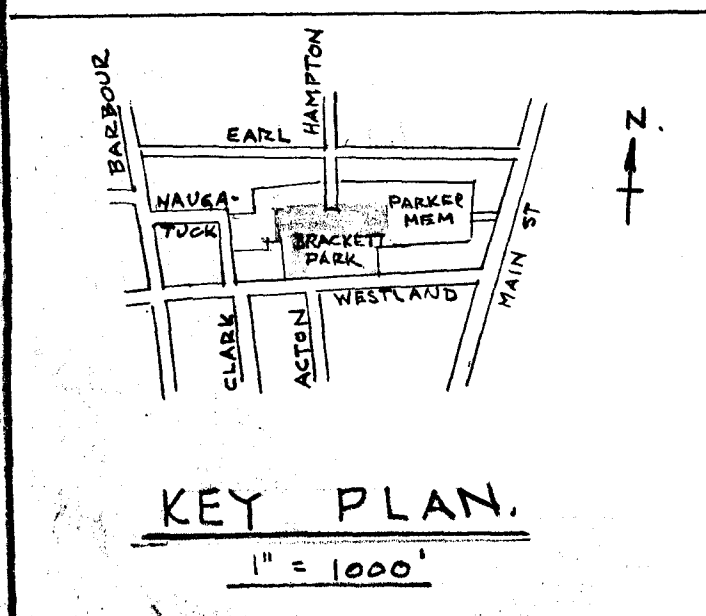

WESTLAND STREET

PLOT PLAN

SCALE 1" = 20'

VERIFY EXISTING
CONDITIONS AND
DIMENSIONS AT
SITE

CITY OF HARTFORD, CONNECTICUT		
DEPARTMENT OF PUBLIC WORKS		
BUREAU OF PUBLIC BUILDINGS		
FLOODLIGHTING BRACKETT PARK 54 WESTLAND STREET HARTFORD CONNECTICUT.		
SUBMITTED	RECOMMENDED	APPROVED
<i>R. L. Cannon</i>	<i>Walter C. Bell</i>	<i>George L. Hopper</i>
DRAWN R.G.B.	SCALE	DAYBOOK NO. 010470
CHECKED		DATE AUG. 5, 1974