


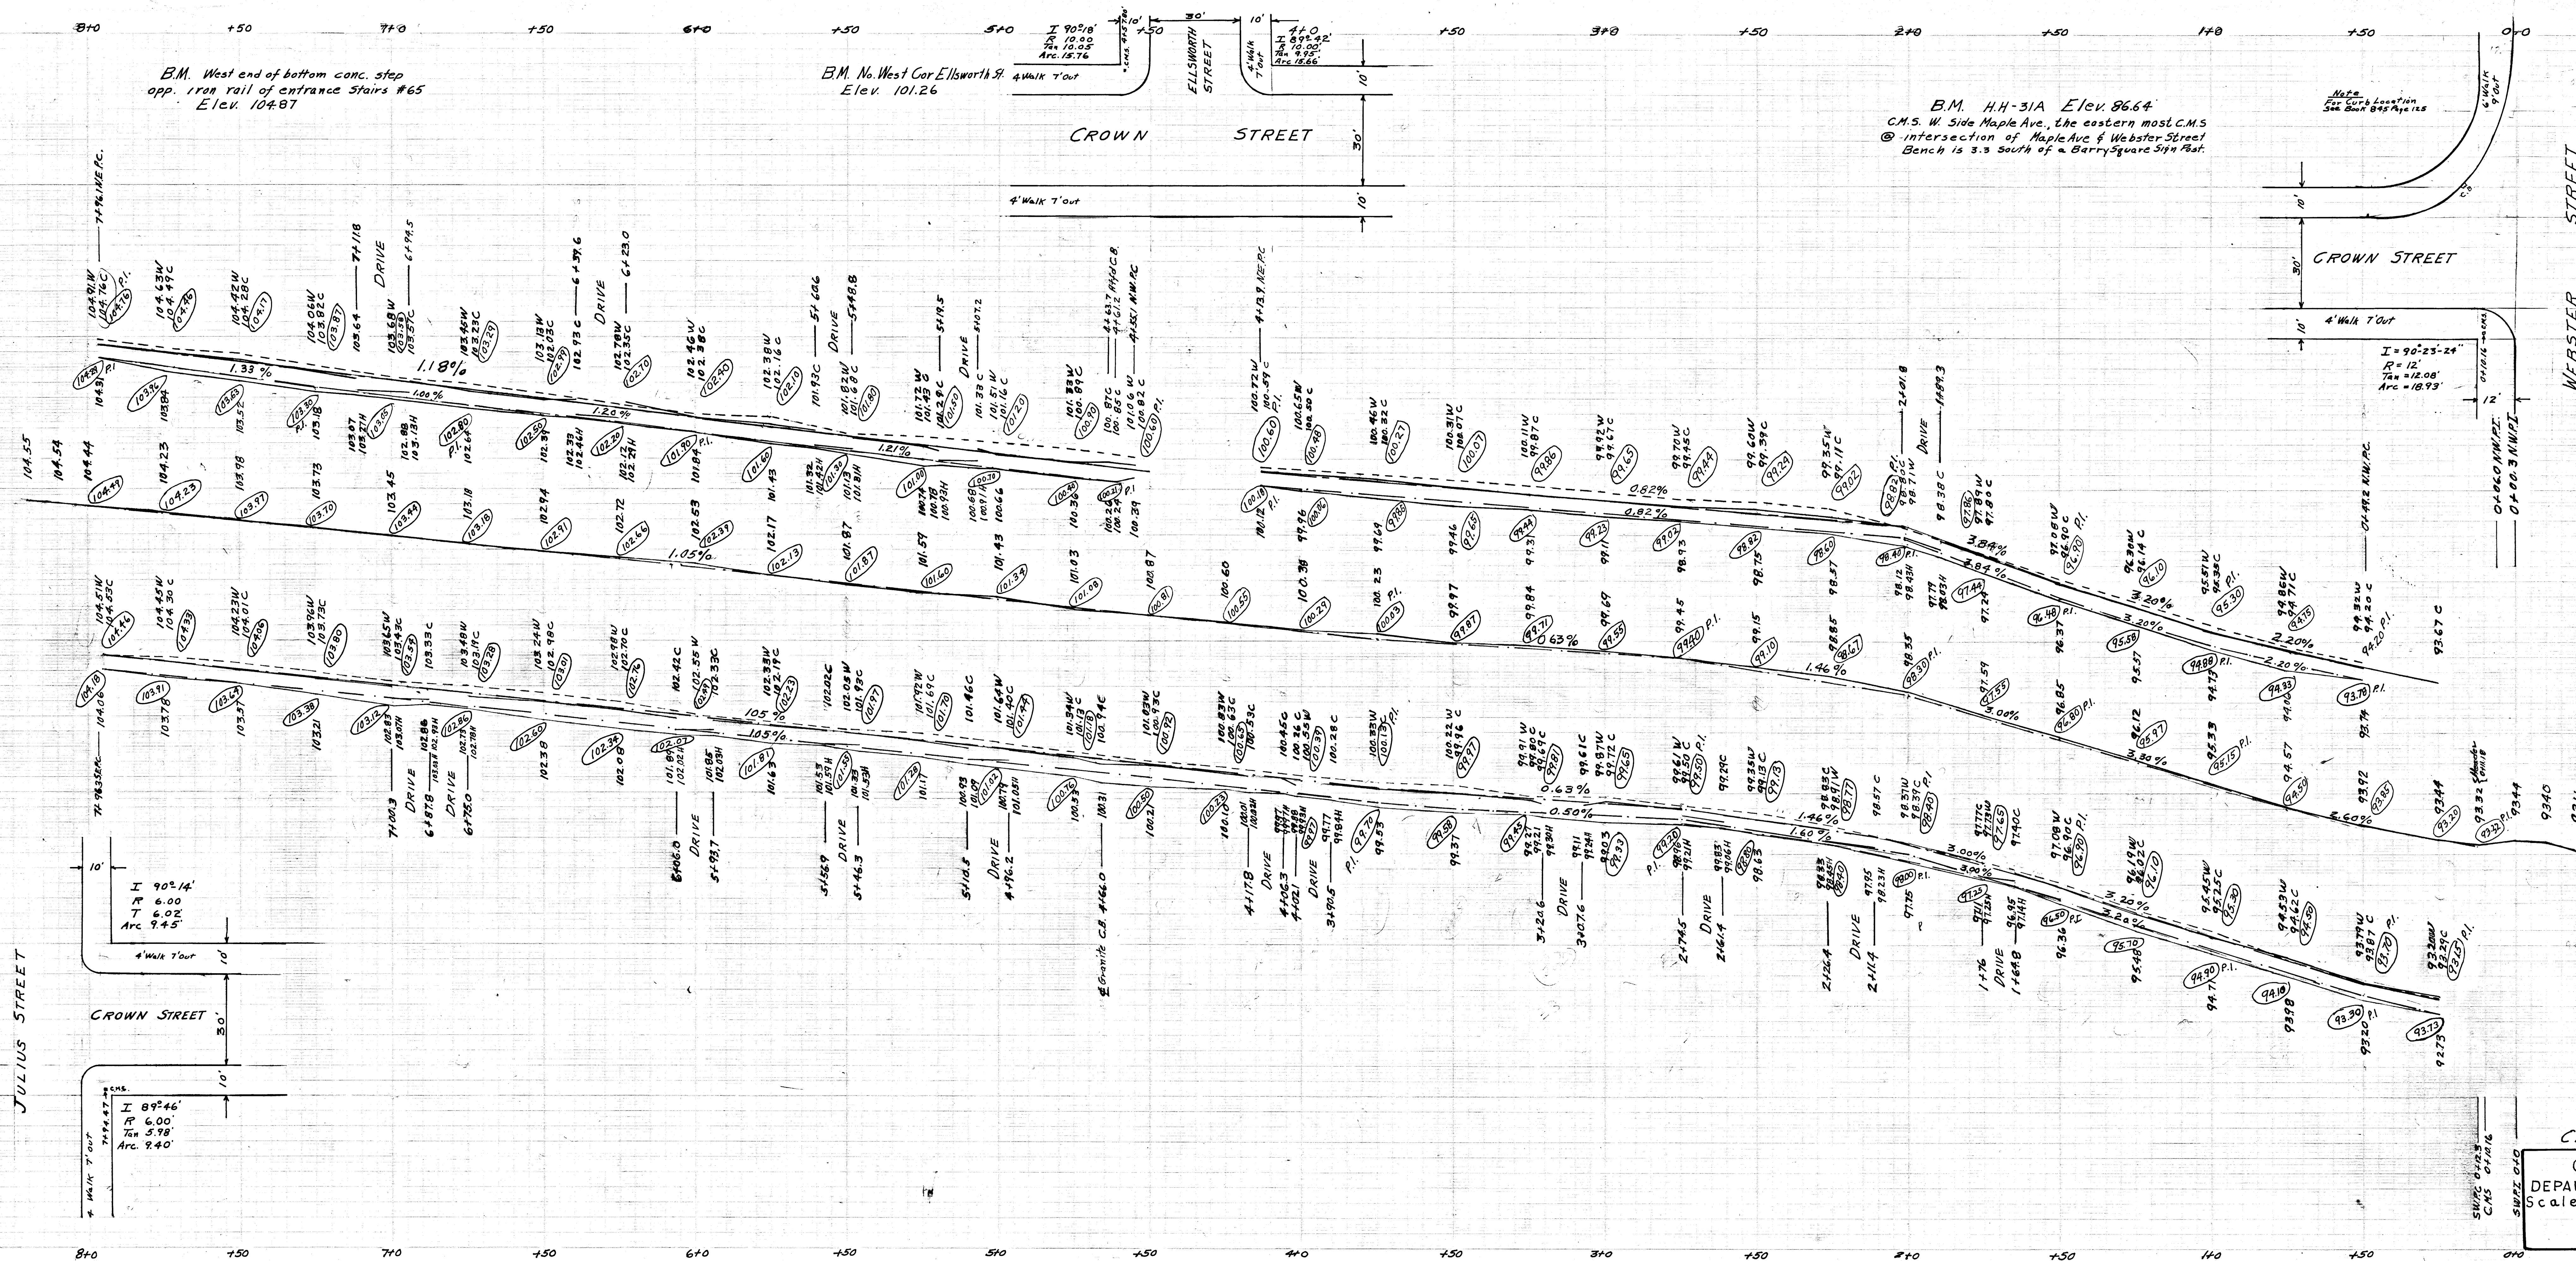

CROWN STREET

CITY OF HARTFORD
DEPARTMENT OF ENGINEERING
Scale: H1"=20' JULY 1972
V1"=2"
Daybook No. 010359