

2/2

11.10
10.10
10.10

REPRODUCED FROM ORIGINAL SURVEYING RECORD
REPRODUCED FROM ORIGINAL SURVEYING RECORD

REPRODUCED FROM ORIGINAL SURVEYING RECORD
REPRODUCED FROM ORIGINAL SURVEYING RECORD


REPRODUCED FROM ORIGINAL SURVEYING RECORD
REPRODUCED FROM ORIGINAL SURVEYING RECORD

REPRODUCED FROM ORIGINAL SURVEYING RECORD
REPRODUCED FROM ORIGINAL SURVEYING RECORD

REPRODUCED FROM ORIGINAL SURVEYING RECORD
REPRODUCED FROM ORIGINAL SURVEYING RECORD

2/2

11.10
10.10
10.10

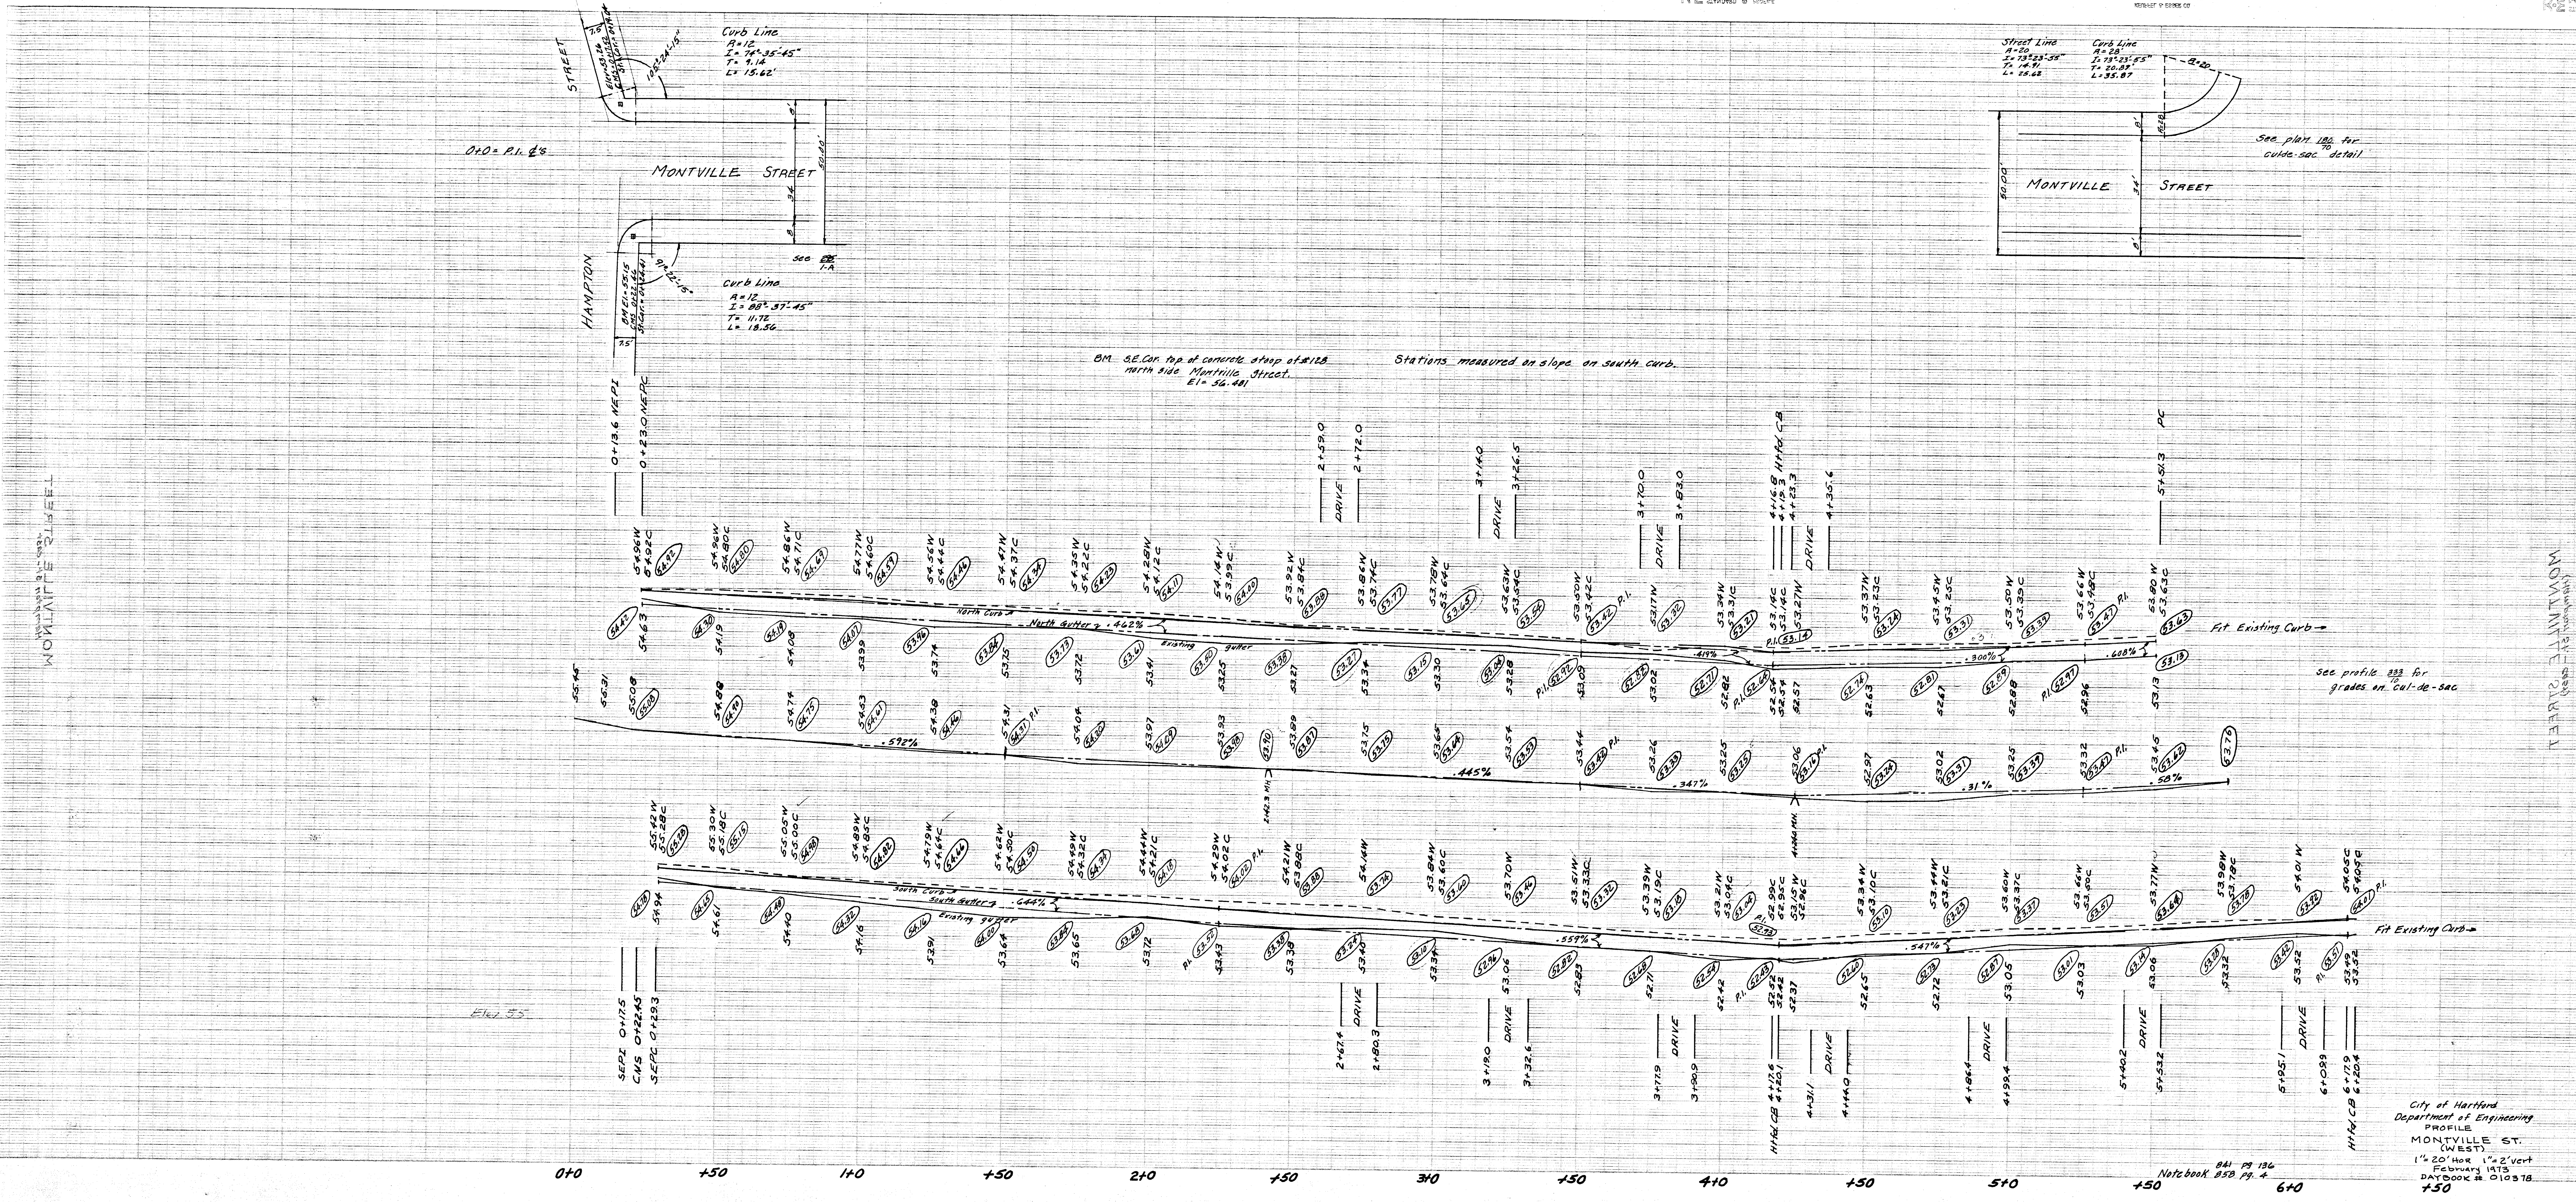

2/2

11.10
10.10
10.10

2/2

11.10
10.10
10.10

City of Hartford
Department of Engineering
PROFILE
MONTVILLE ST.
(WEST)
1" = 20' Hor 1" = 2' Vert
February 1973
DAYBOOK # 010378
750