


2/10

2/10

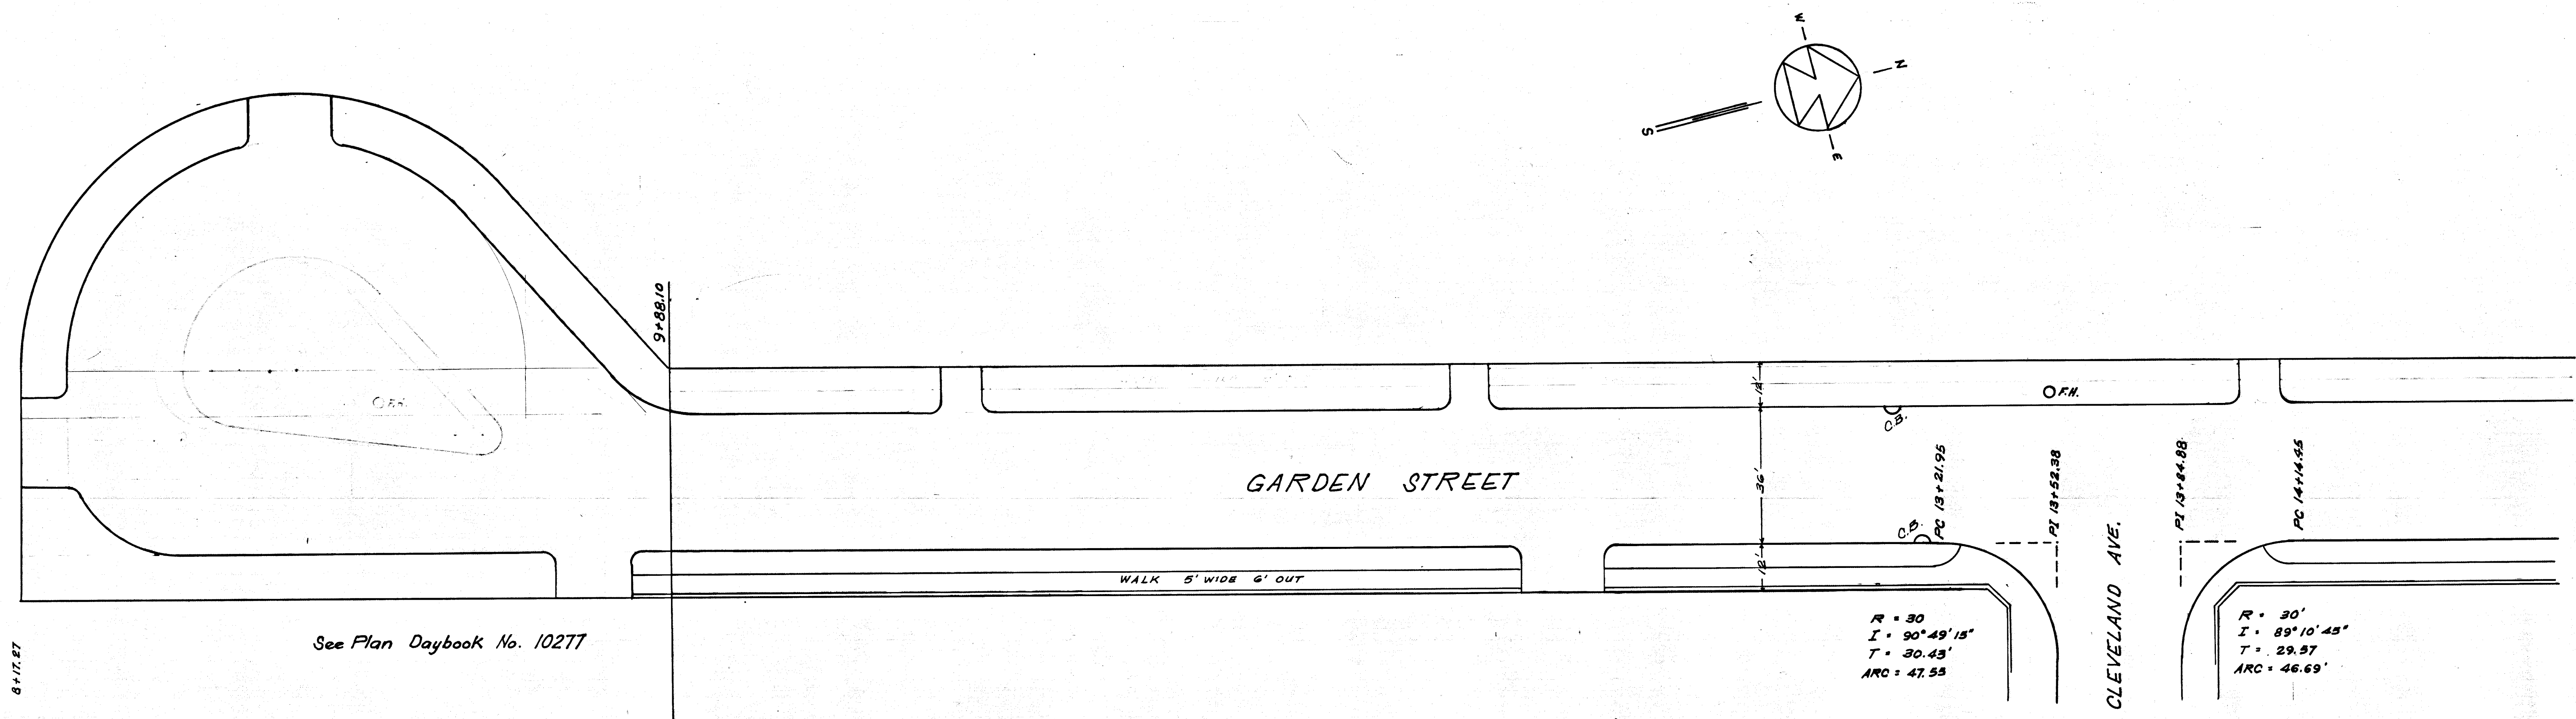

See Plan Daybook No. 10277

R = 30'
I = 90°49'15"
T = 30.43'
ARC = 47.55'

R = 30'
I = 89°10'45"
T = 29.37'
ARC = 46.69'

