


SOUTH

The Sisson Drug Co.

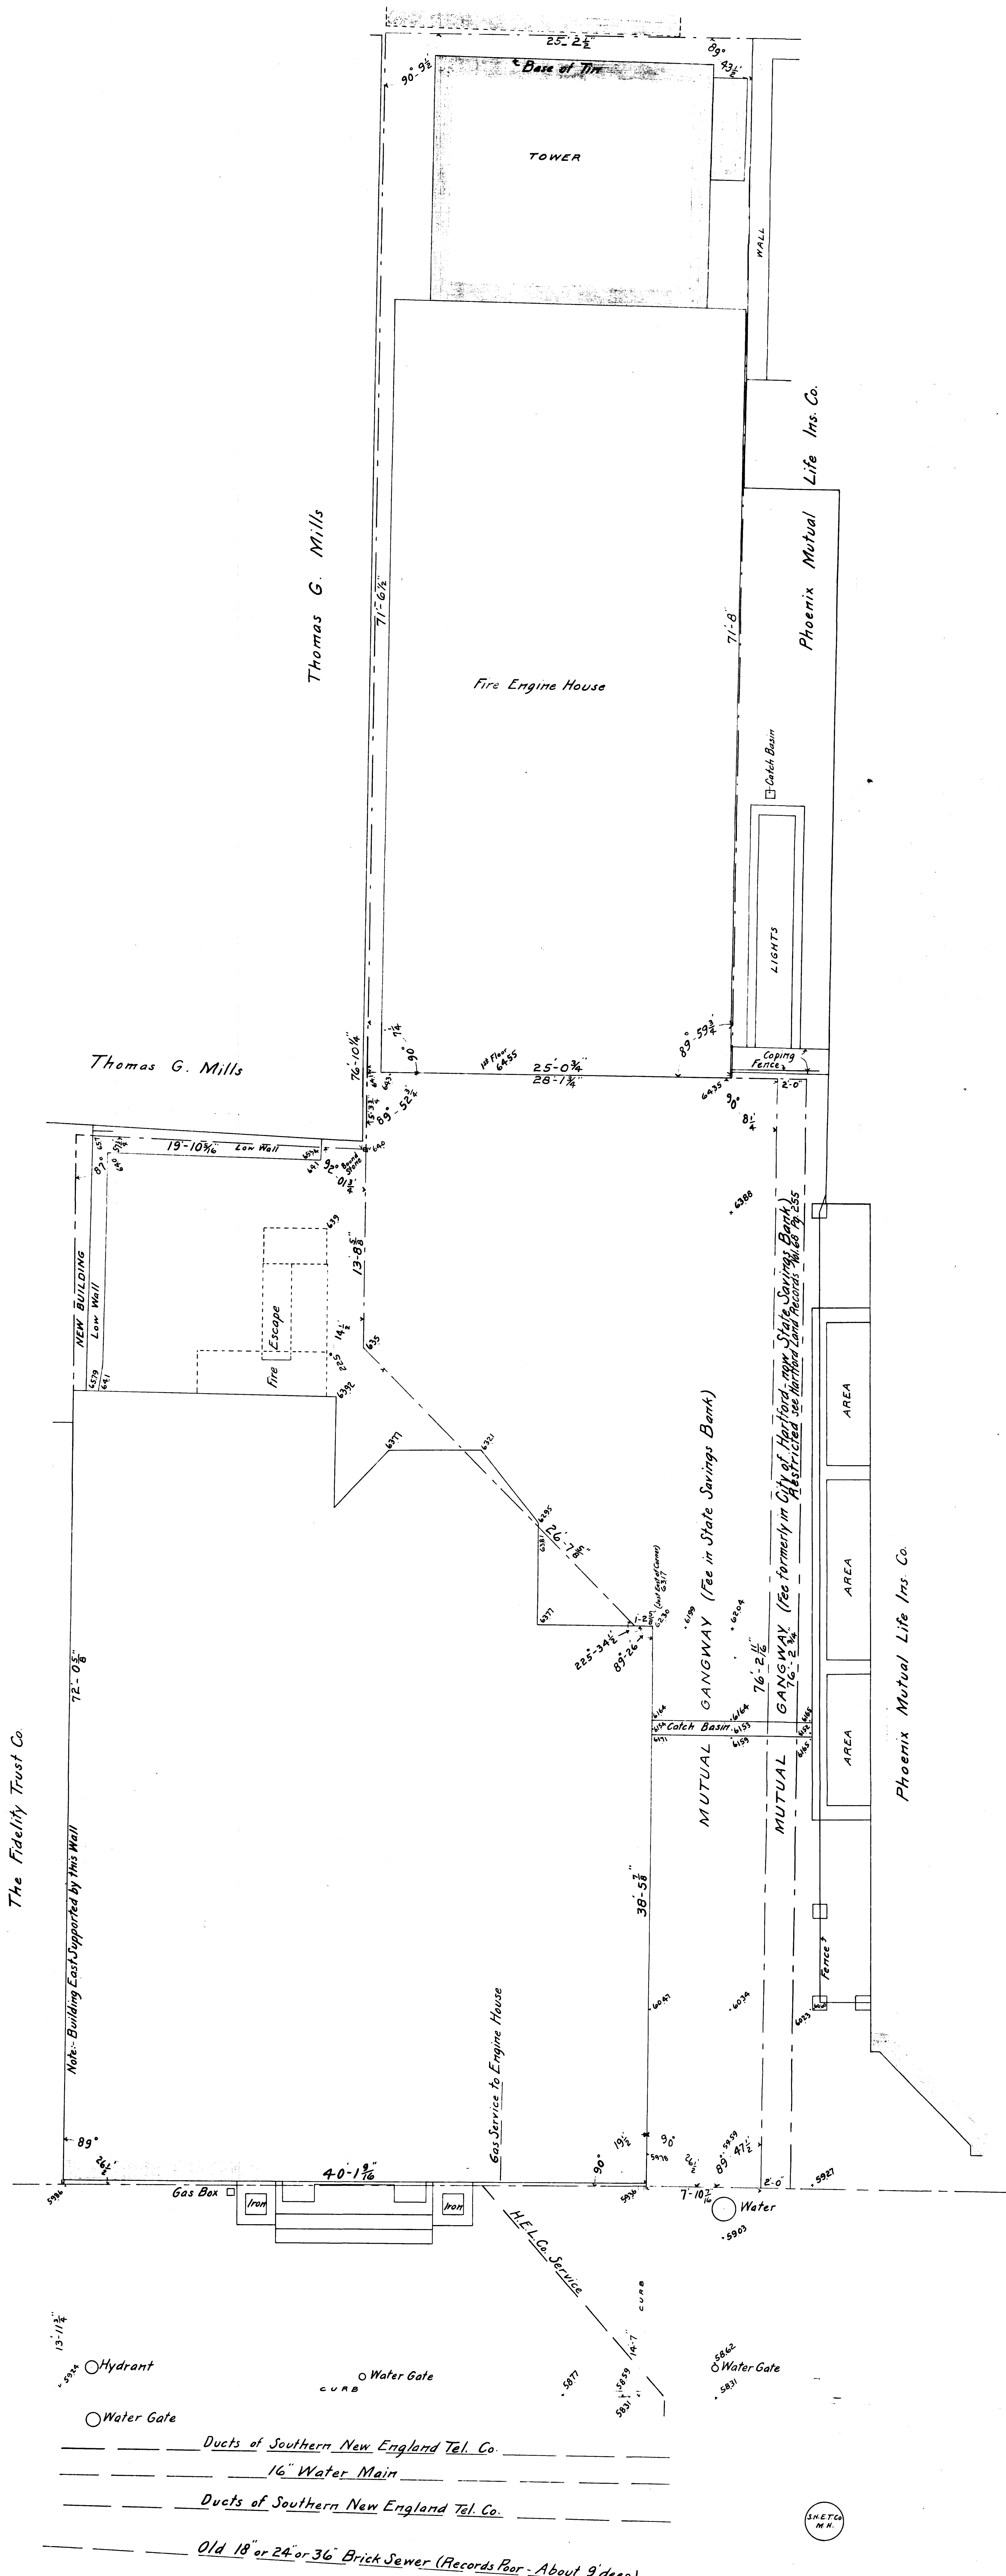

PEARL ST.

10" Gas Main

6" Water Main

Ducts of Southern New England Tel. Co.

Ducts of Hartford Electric Light Co.

Curb Line

Property
of
STATE SAVINGS BANK
PEARL ST.
HARTFORD, CONN.

SCALE 1 inch = 4 feet.

JUNE 1921

Spencer and Washburn, Inc., Engrs.

Norman C. Spencer, Pres.

Note: - Underground data from records
of various public service corporations.
Levels from City Datum.

NORTH