


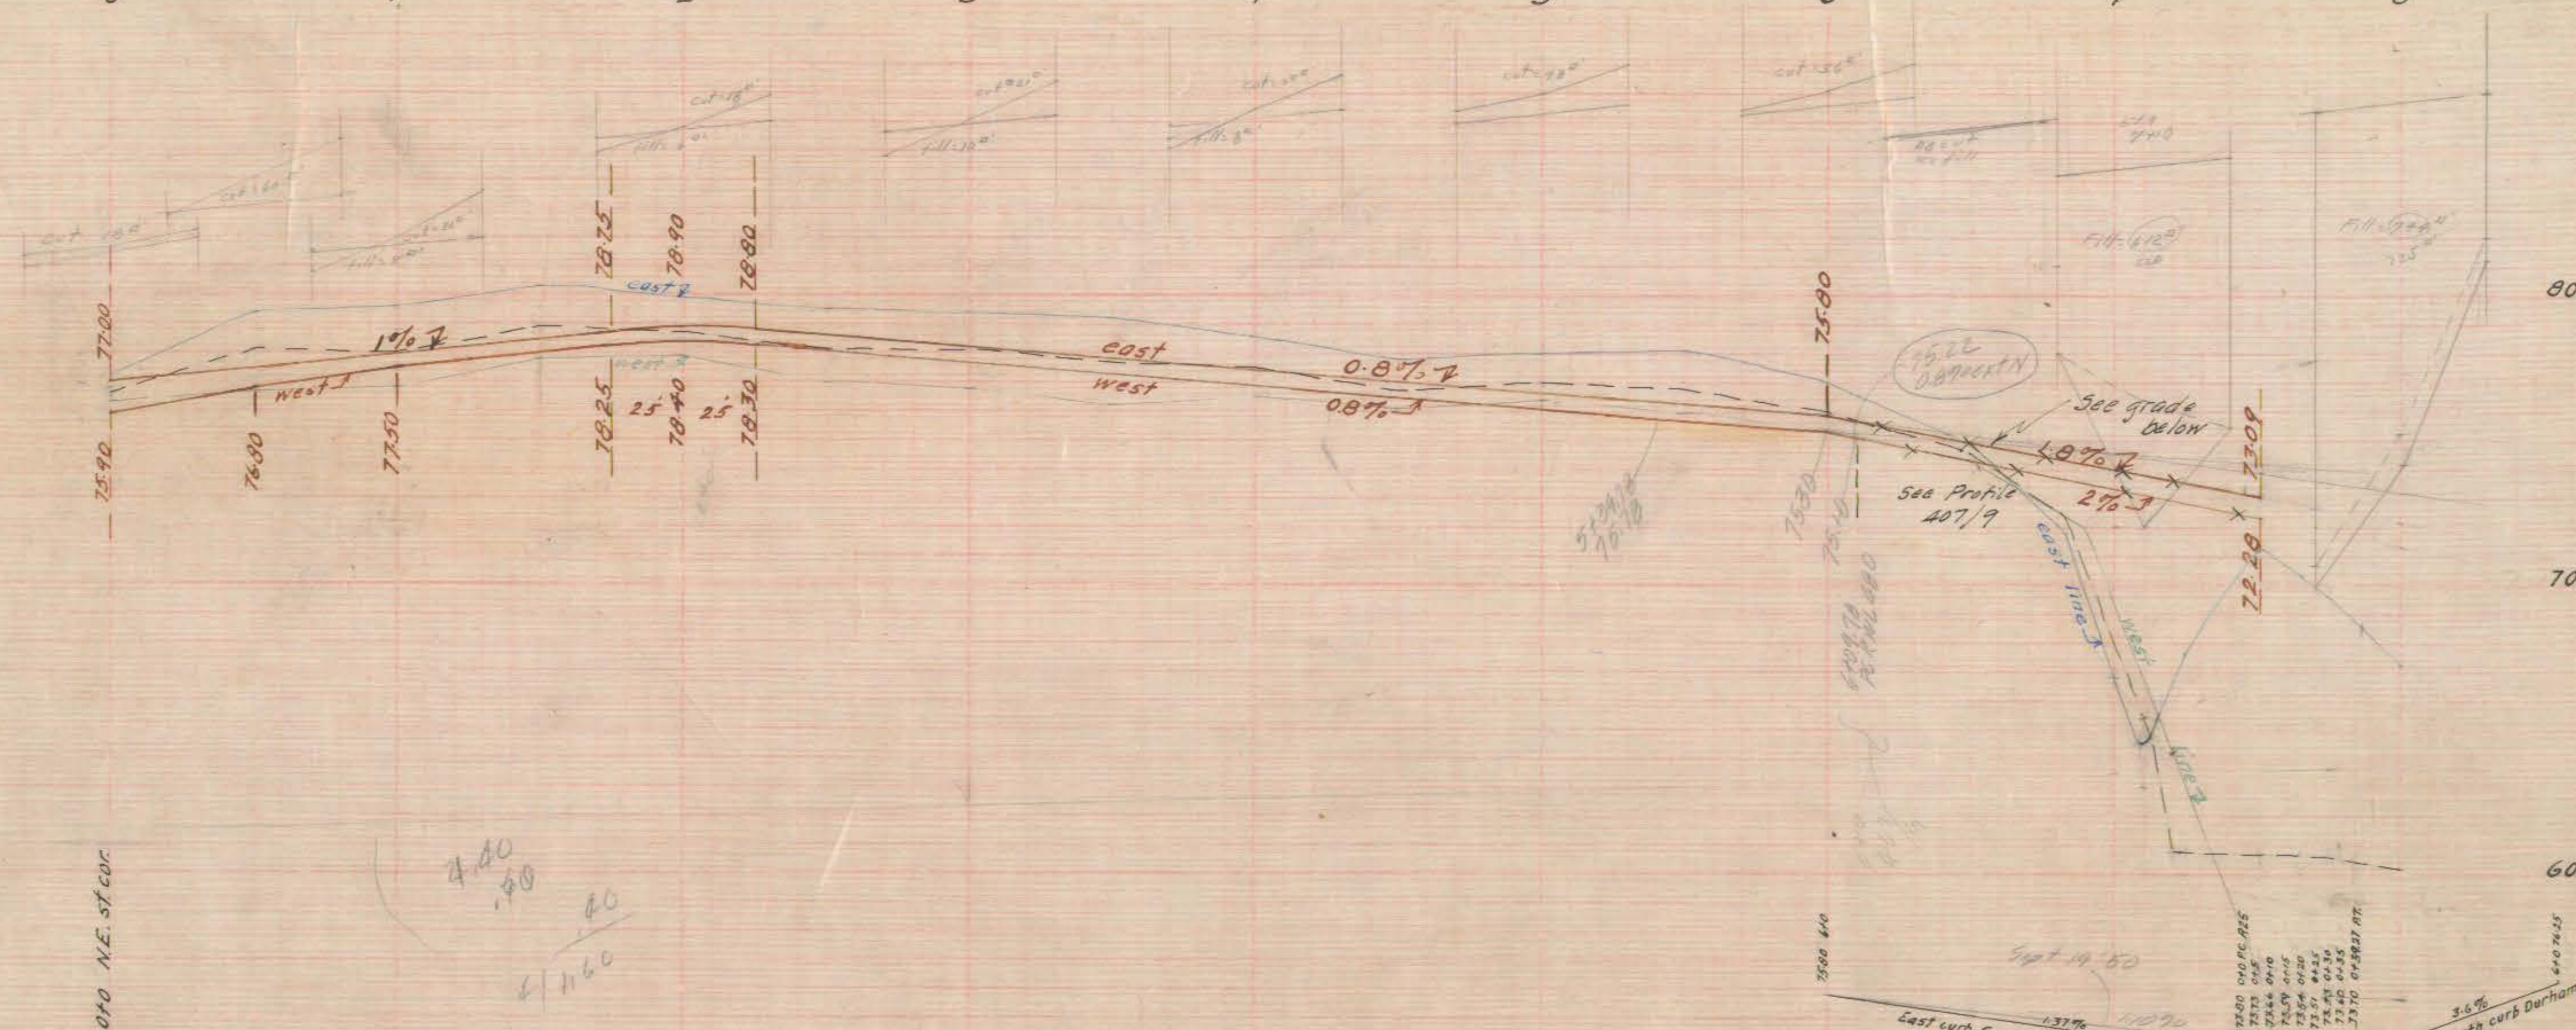

GRANBY ST

Cut = 730.00
 Fill = 2769.50
 Curb 12' out
 Walk 5' wide, 5 1/2' out
 up 0.40
 Profile of May 17, 50

TOWER AVE profile 124/13

0.4% PC R=25
 76.32 75.90

GRANBY STREET

750.78'

300.00 191.20
 218.40 26.24
 181.90 212.40

1.22-49.49 R=480 TAN=96.92
 191.26

See Profile 407/9

1.36-56.53 R=730.398
 266.266

1.47-10.11 R=40
 TAN=26.56
 ARC=46.69

Jan 1923
 428-142
 R.N. Clark

Tan 13-09 1/2 = .233896
 Sec " 8 = 1.02649

11.7783
 (100)

Submitted by
 Charles Lewis
 2-09-40 J.L.
 R.N. Clark
 Mar 27-1923