


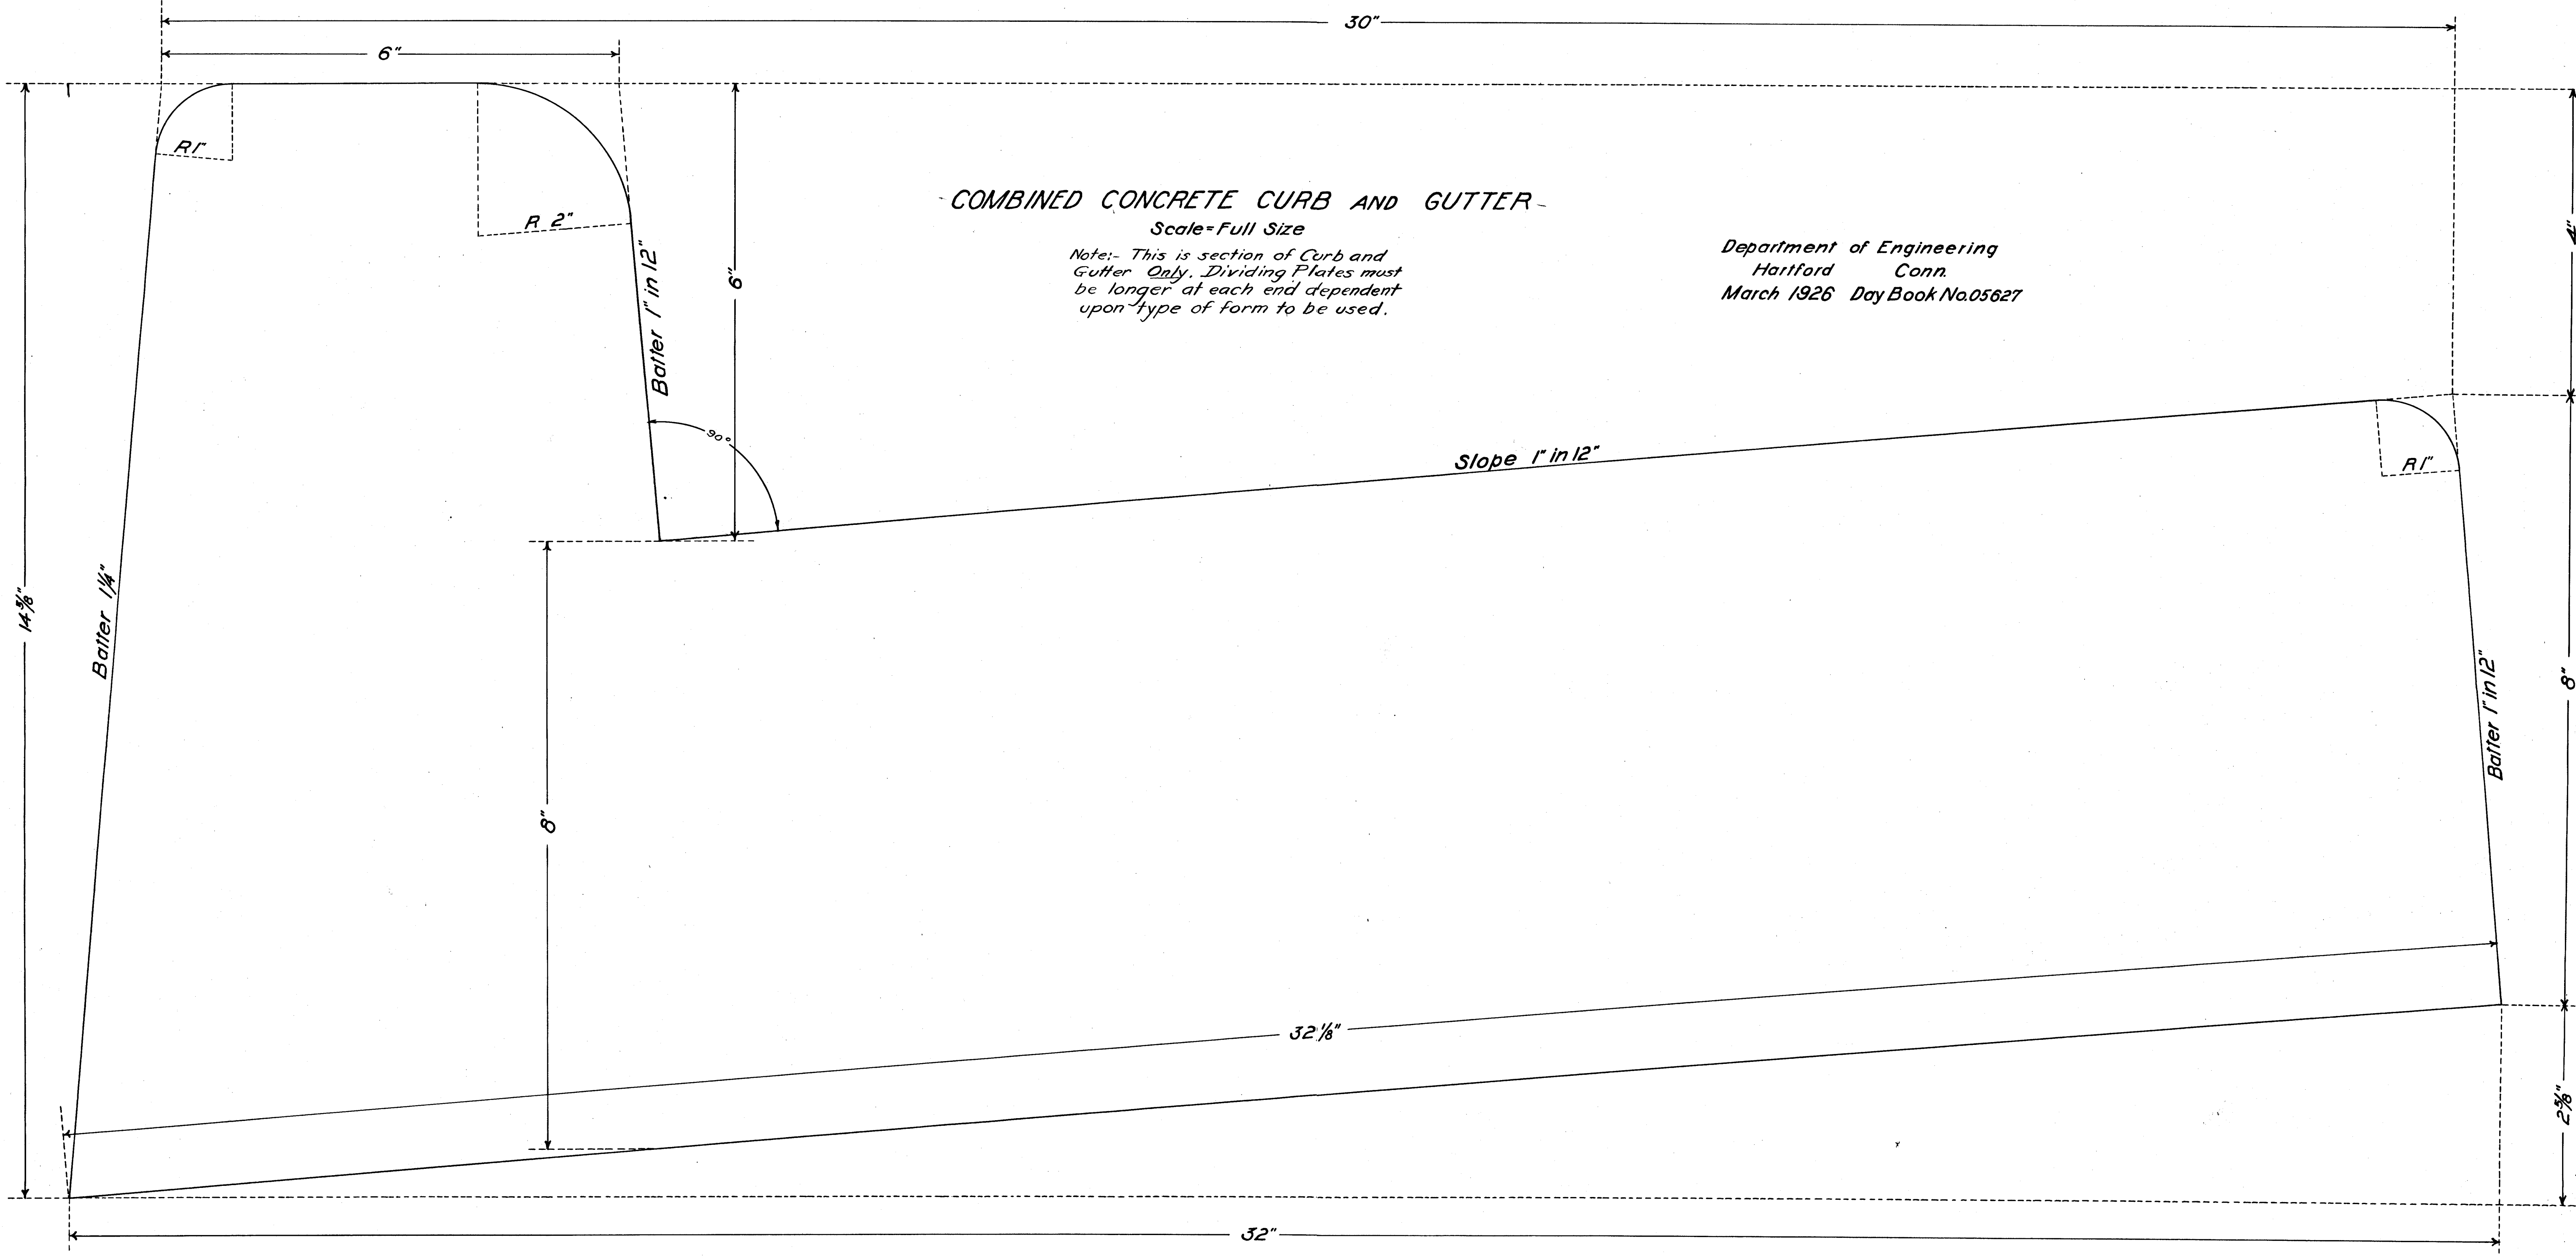

COMBINED CONCRETE CURB AND GUTTER

Scale=Full Size

Note:- This is section of Curb and Gutter Only. Dividing Plates must be longer at each end dependent upon type of form to be used.

Department of Engineering
Hartford Conn.
March 1926 Day Book No.05627