

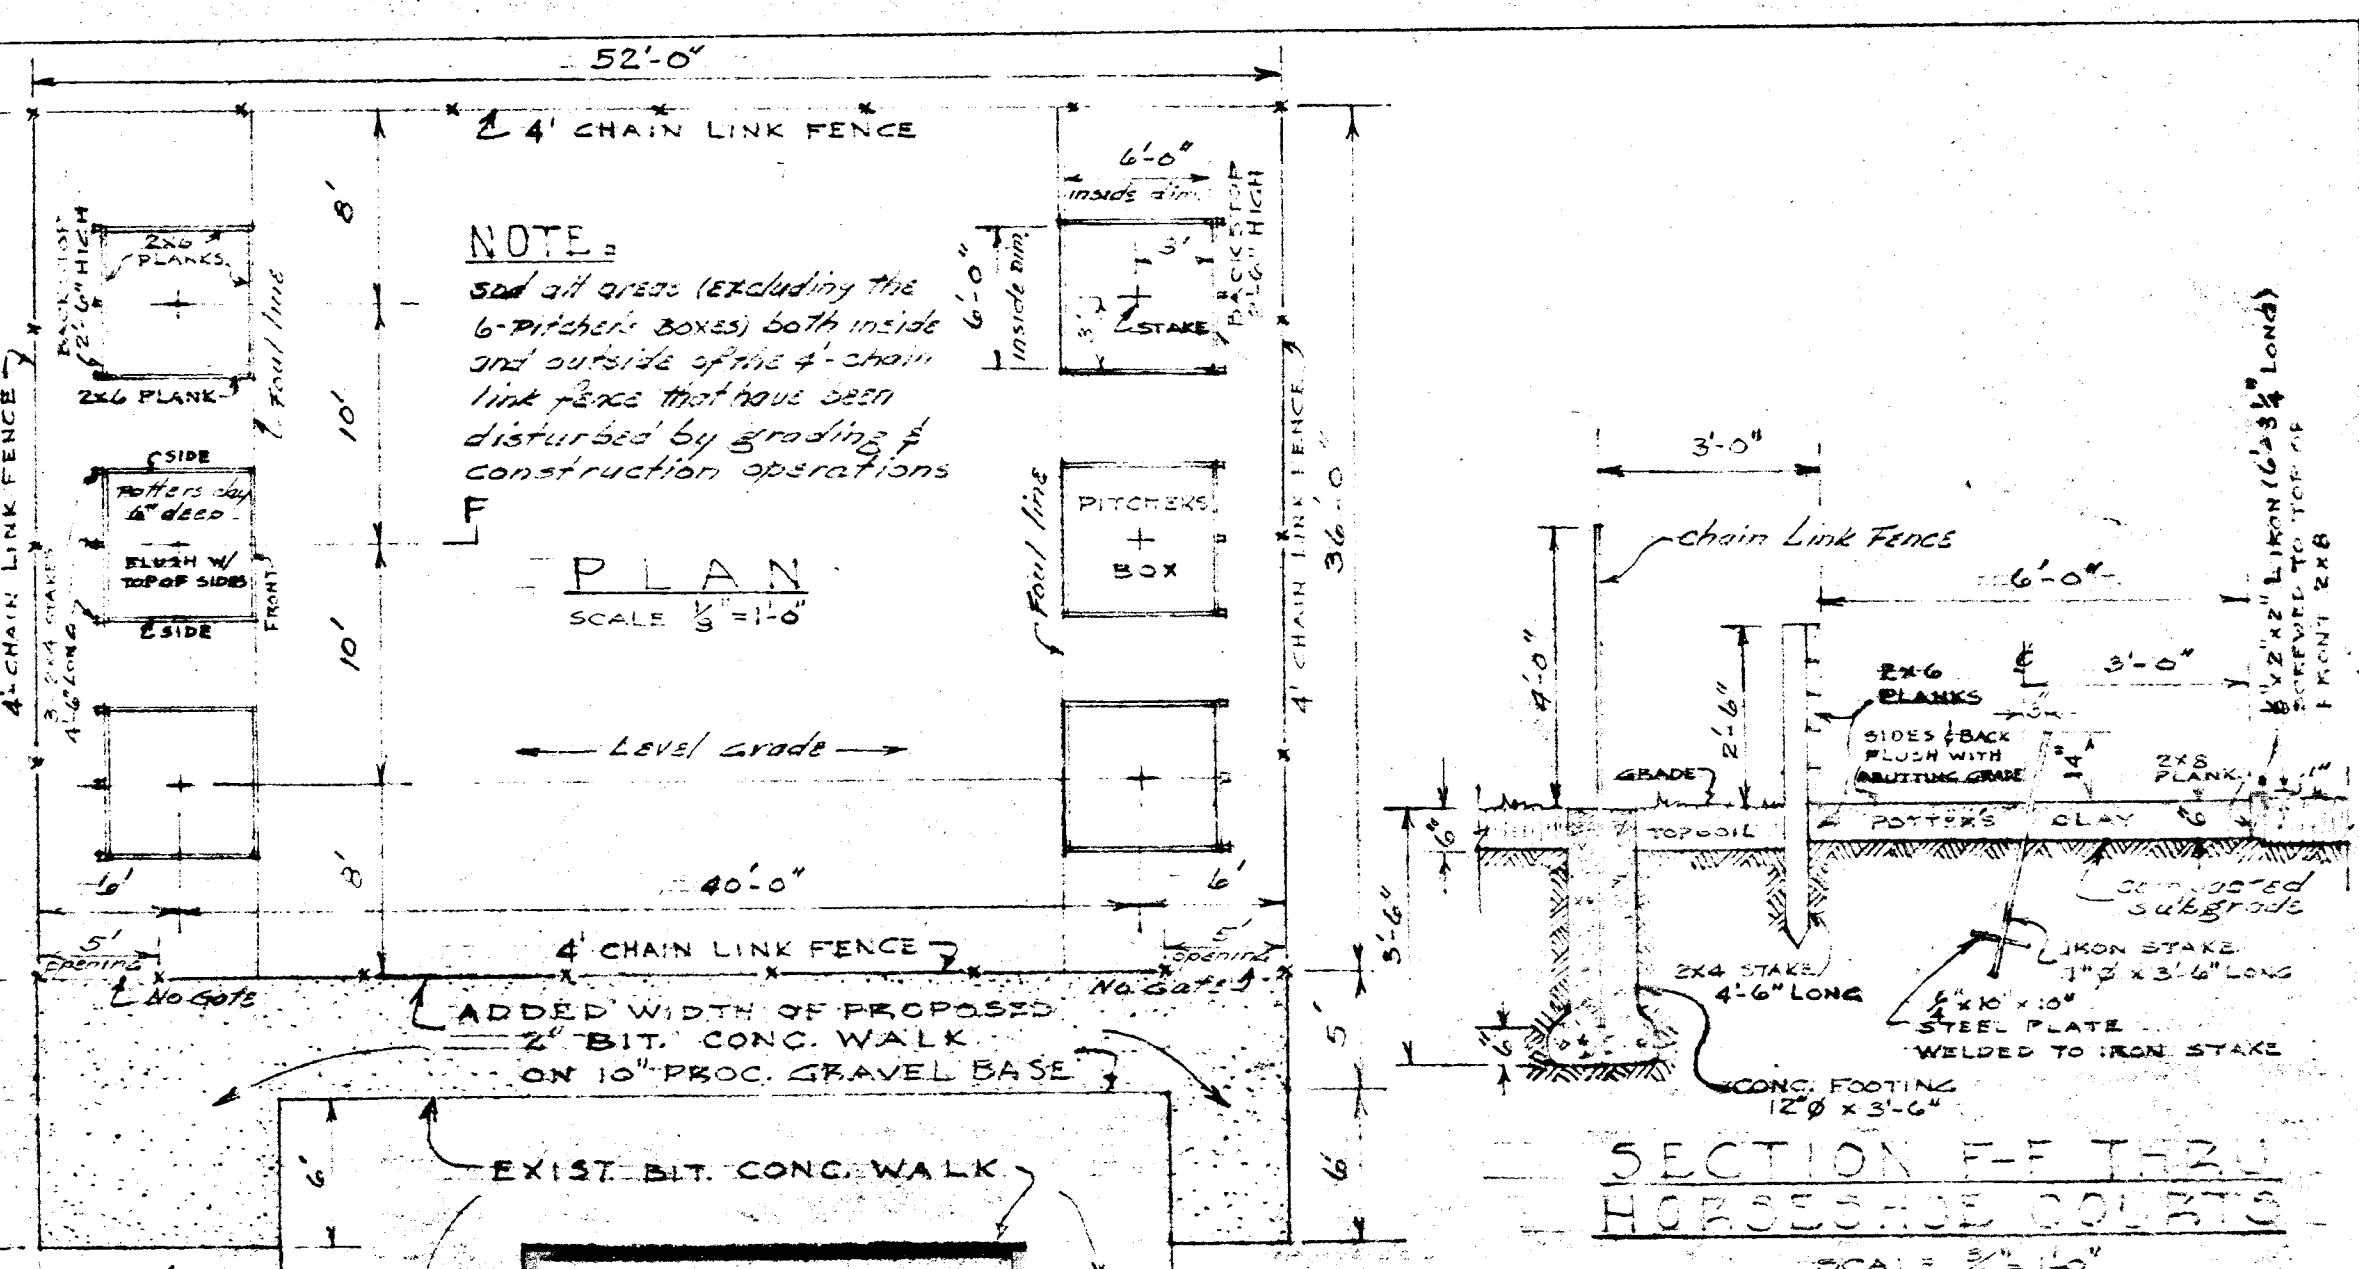
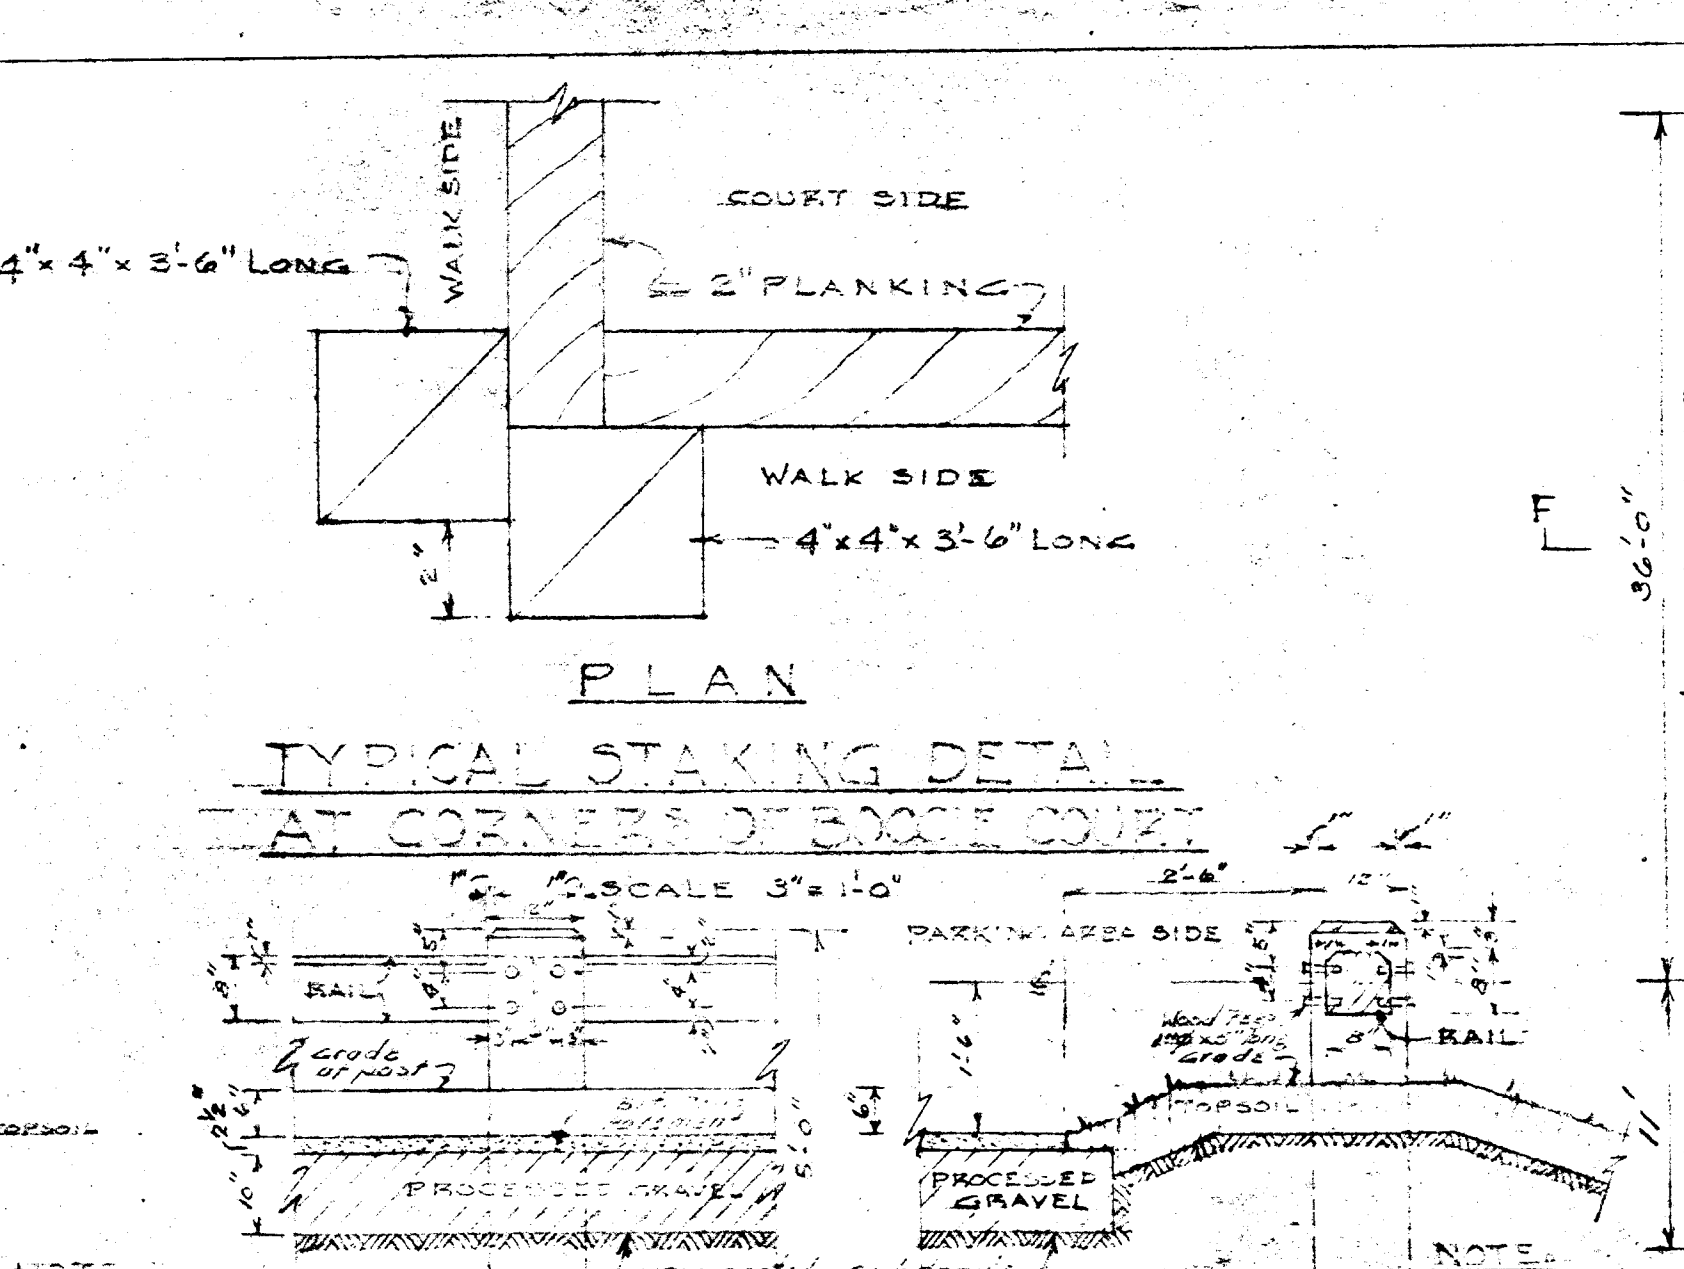


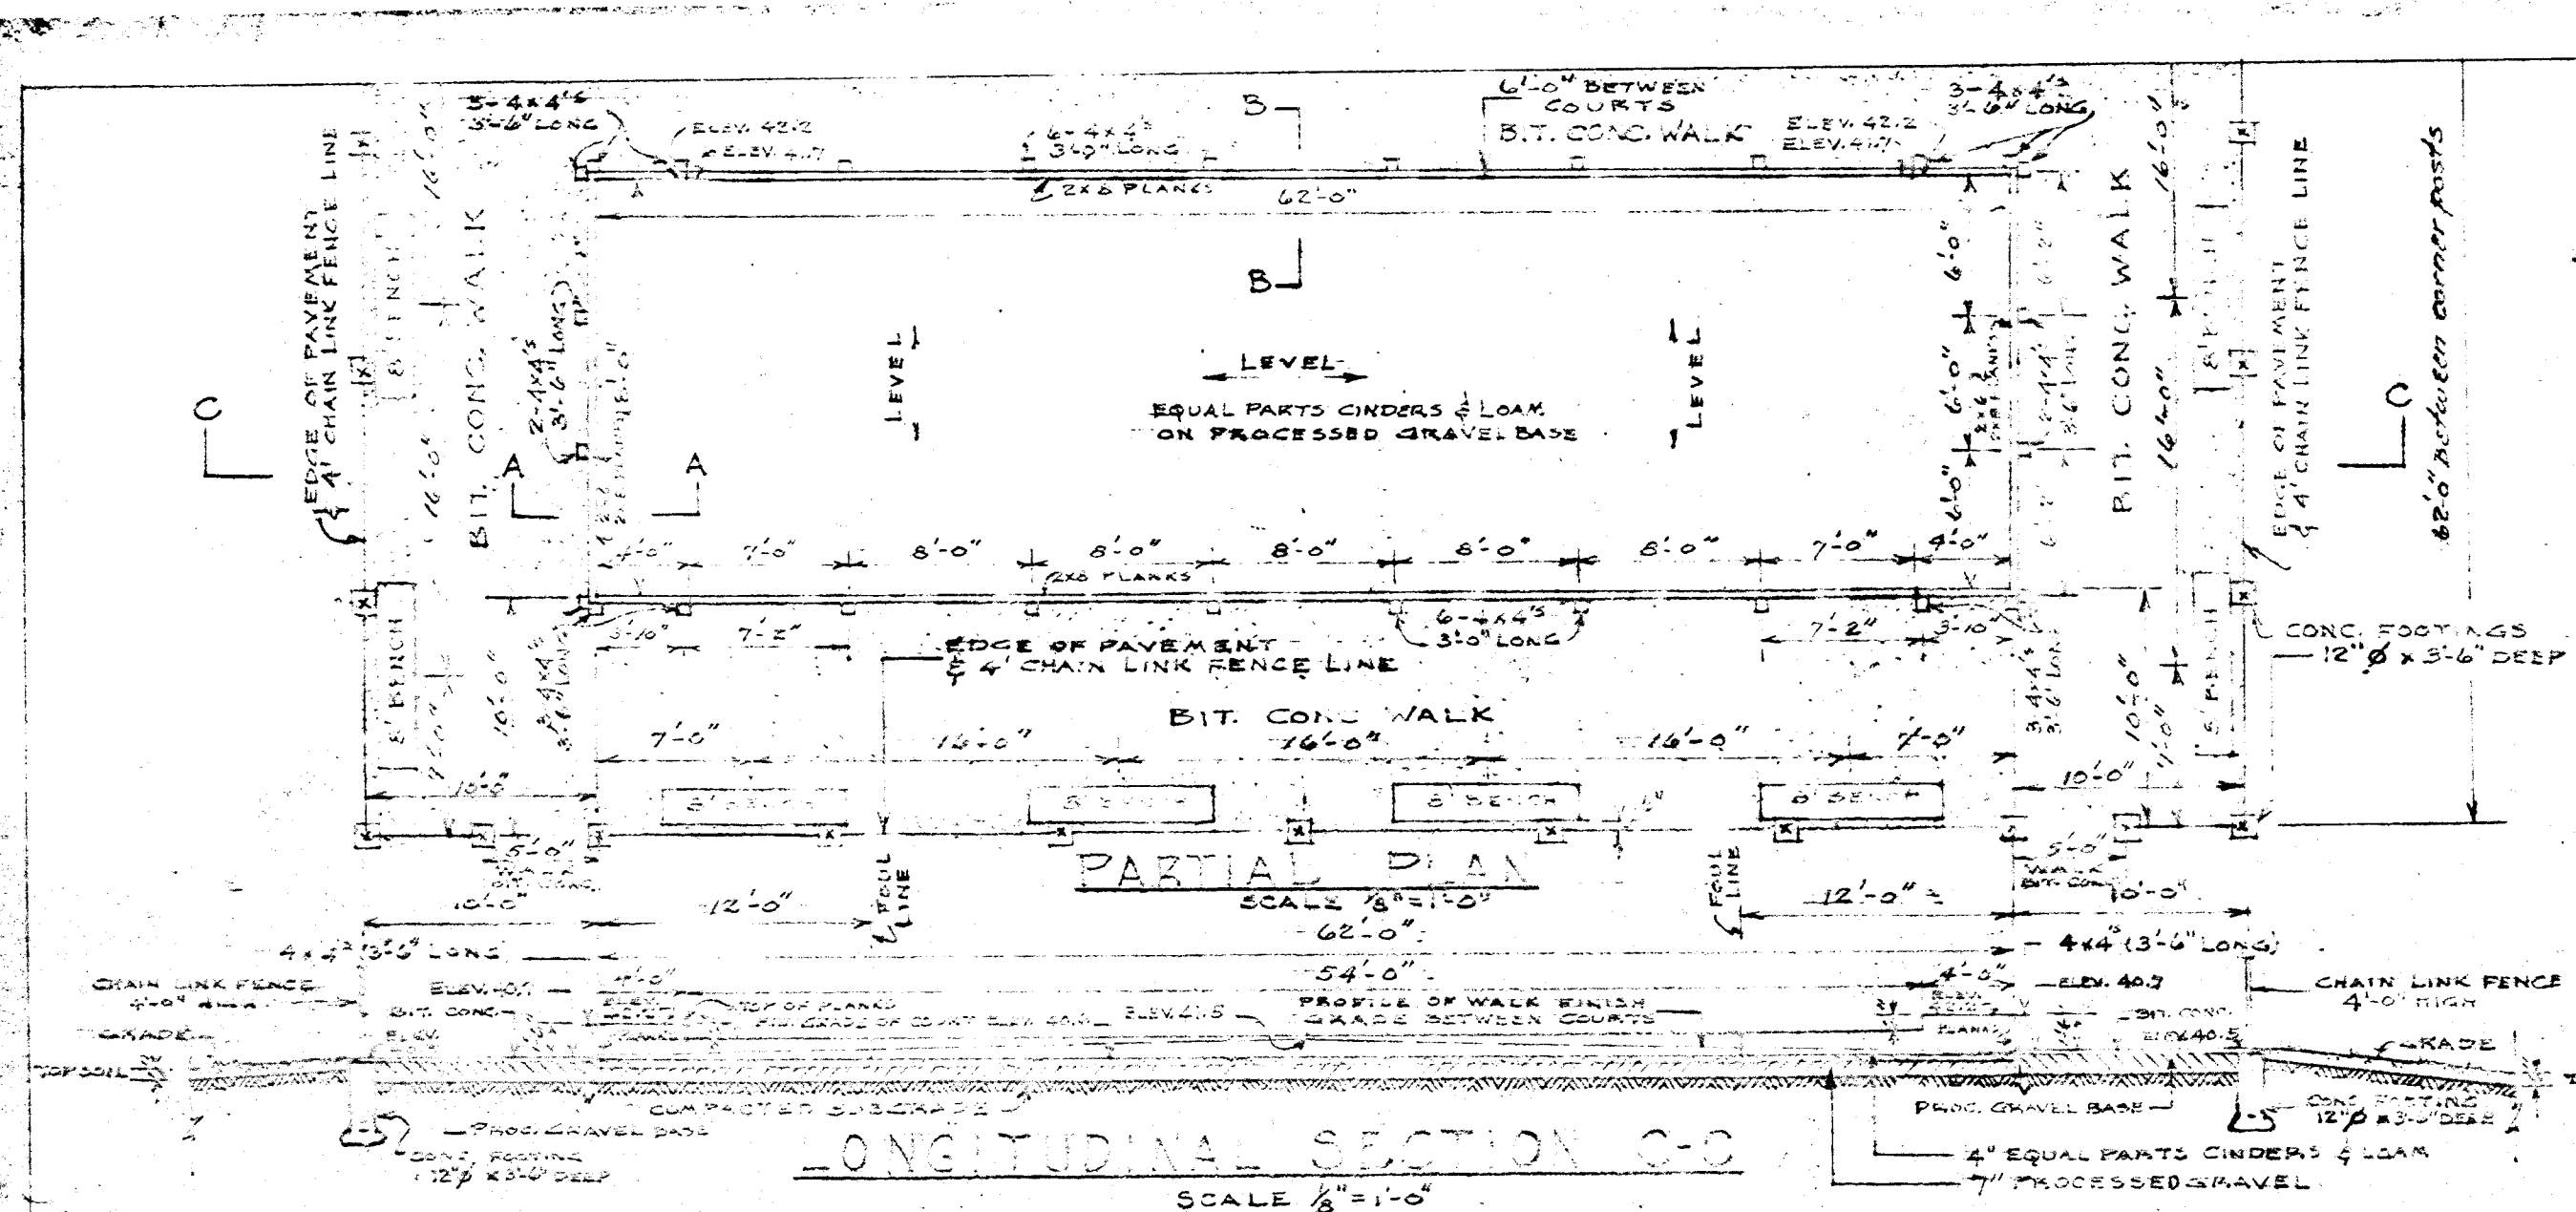


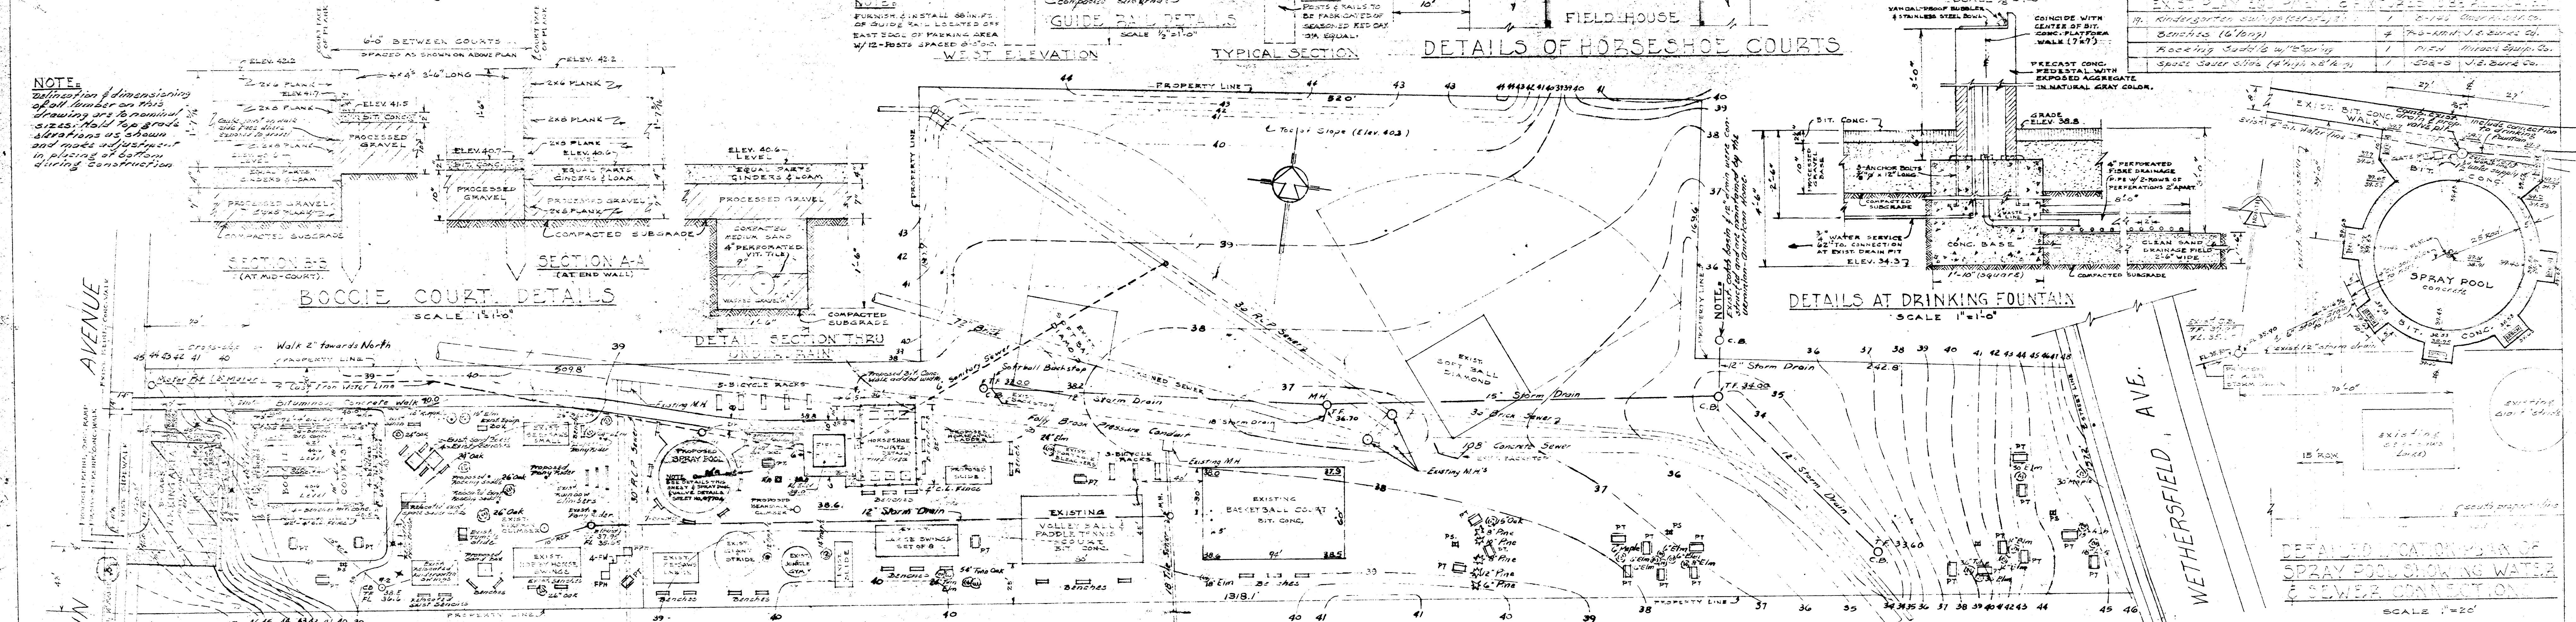

PLAN OF UNDER-DRAINAGE AT BOOCIE COURT AREA
SCALE 1" = 40'

FRANKLIN AVENUE

VICTORIA ROAD

SOUTH END PLAYGROUND
CITY OF HARTFORD DEPT. OF PARKS & RECREATION

DESIGNED BY *Ort Hoffmann*
CITY LANDSCAPE ARCHITECT

EVERETT J. PYLE - DIRECTOR

DATE: 8 AUGUST, 1968
SCALE: AS SHOWN

REFERENCES

See Sheet A for Drainage
See Sheet C for Topography
See Sheet D for Site Improvements (Phase 2)

CITY OF HARTFORD, CONNECTICUT
DEPARTMENT OF ENGINEERING

SITE IMPROVEMENTS
PHASE II

SUBMITTED: [] RECOMMENDED: [] APPROVED: []

DIVISION ENGINEER: [] ASST. CITY ENG.: [] CITY ENGINEER: []

DESIGN: [] DRAWN: [] DAYBOOK NO. 03932D

TRACED: [] CHECK: [] DATE: []