
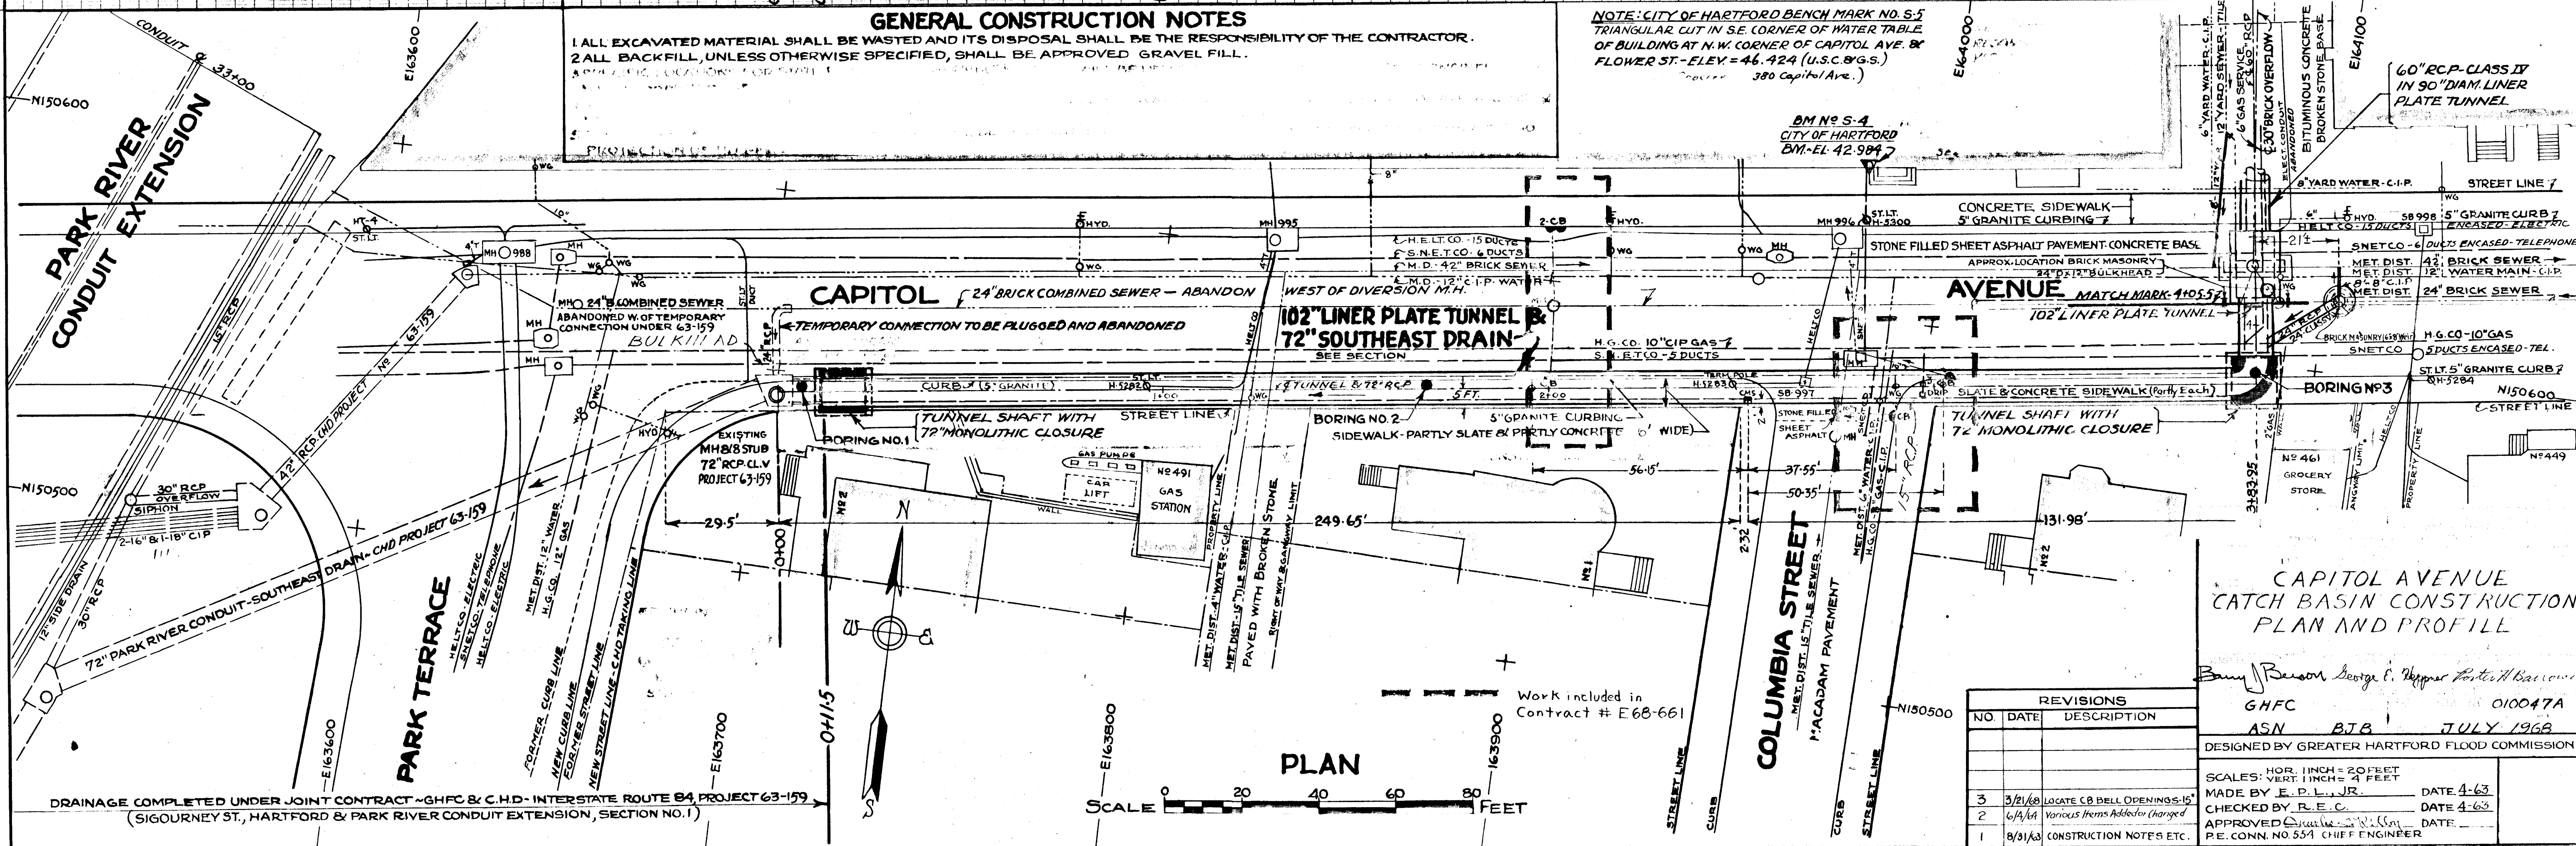


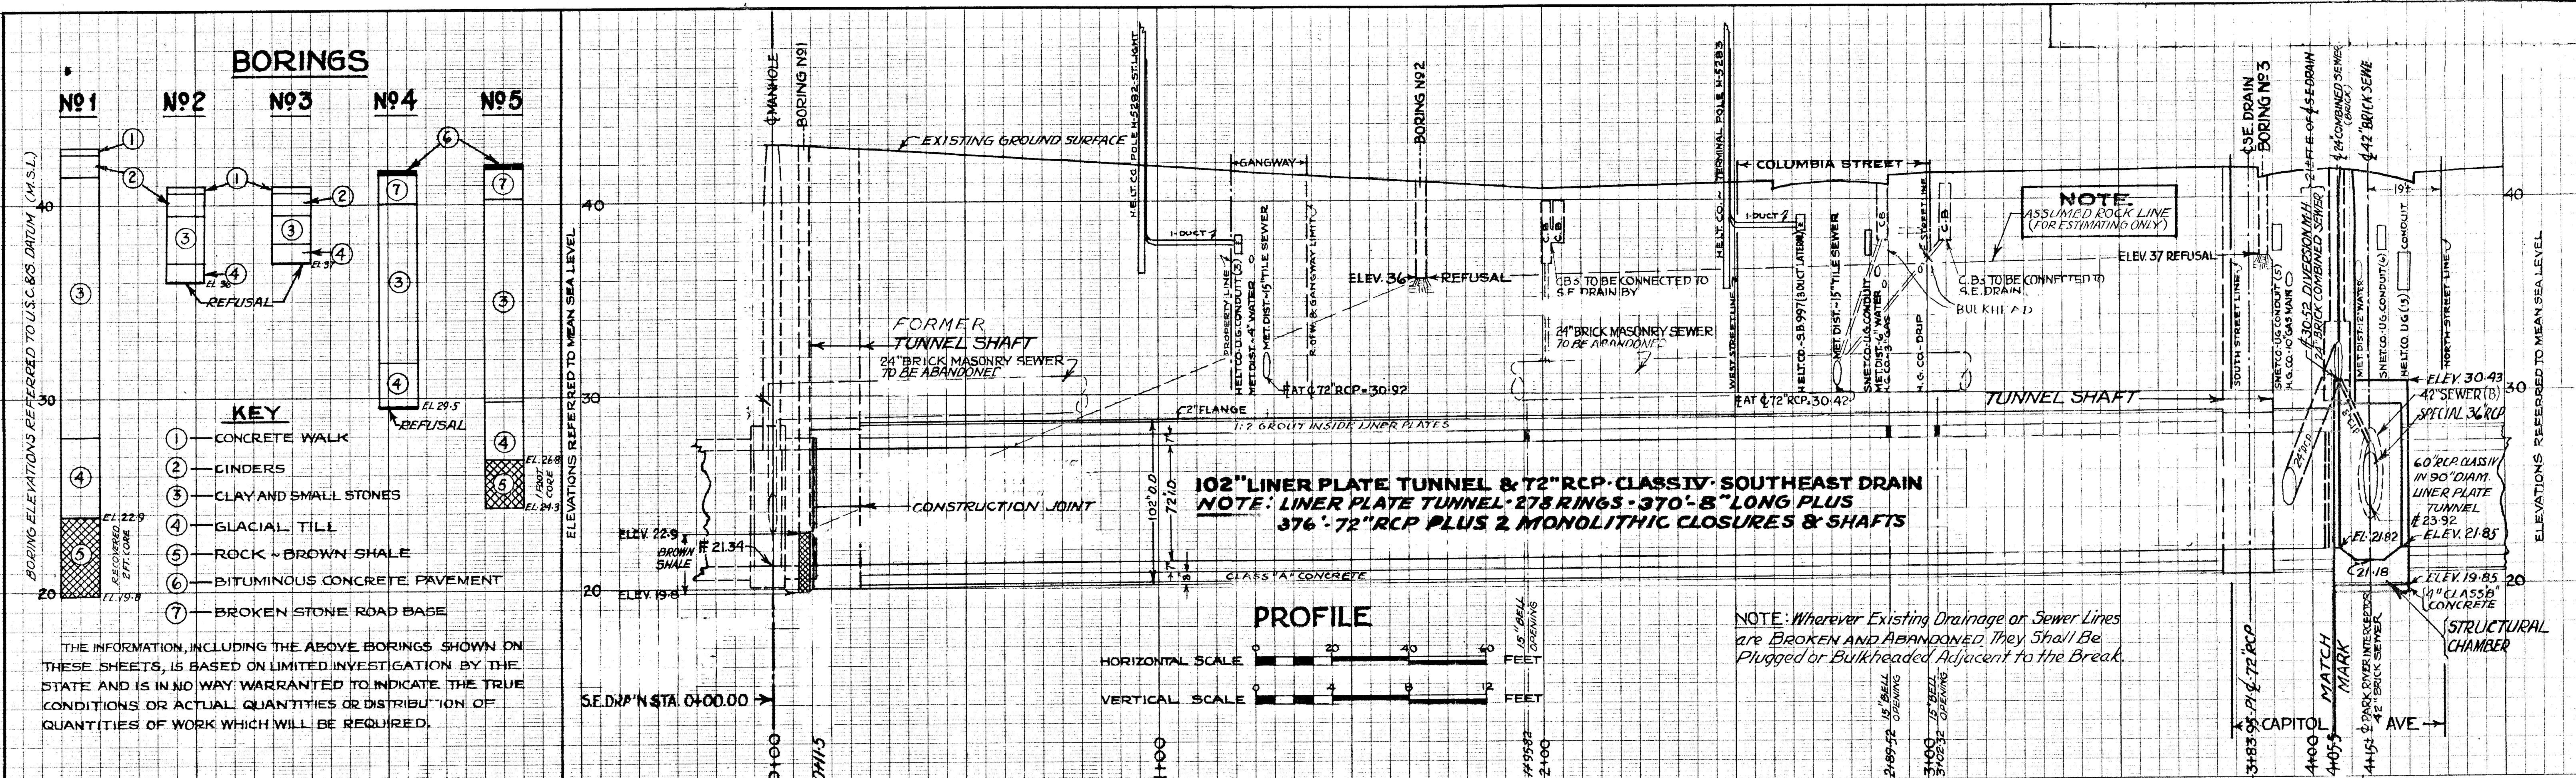

REVISIONS		
NO	DATE	DESCRIPTION
3	3/21/68	LOCATE CB BELL OPENINGS - 15'
2	6/14/68	Various Items Added/Changed
1	8/31/68	CONSTRUCTION NOTES ETC.

DESIGNED BY GREATER HARTFORD FLOOD COMMISSION

SCALE: HOR. 1" = 20 FEET
VERT. 1" = 4 FEET

MADE BY E. P. L. JR. DATE 4-63
CHECKED BY R. E. C. DATE 4-63
APPROVED DATE DATE
P. E. CONN. NO. 554 CHIEF ENGINEER