
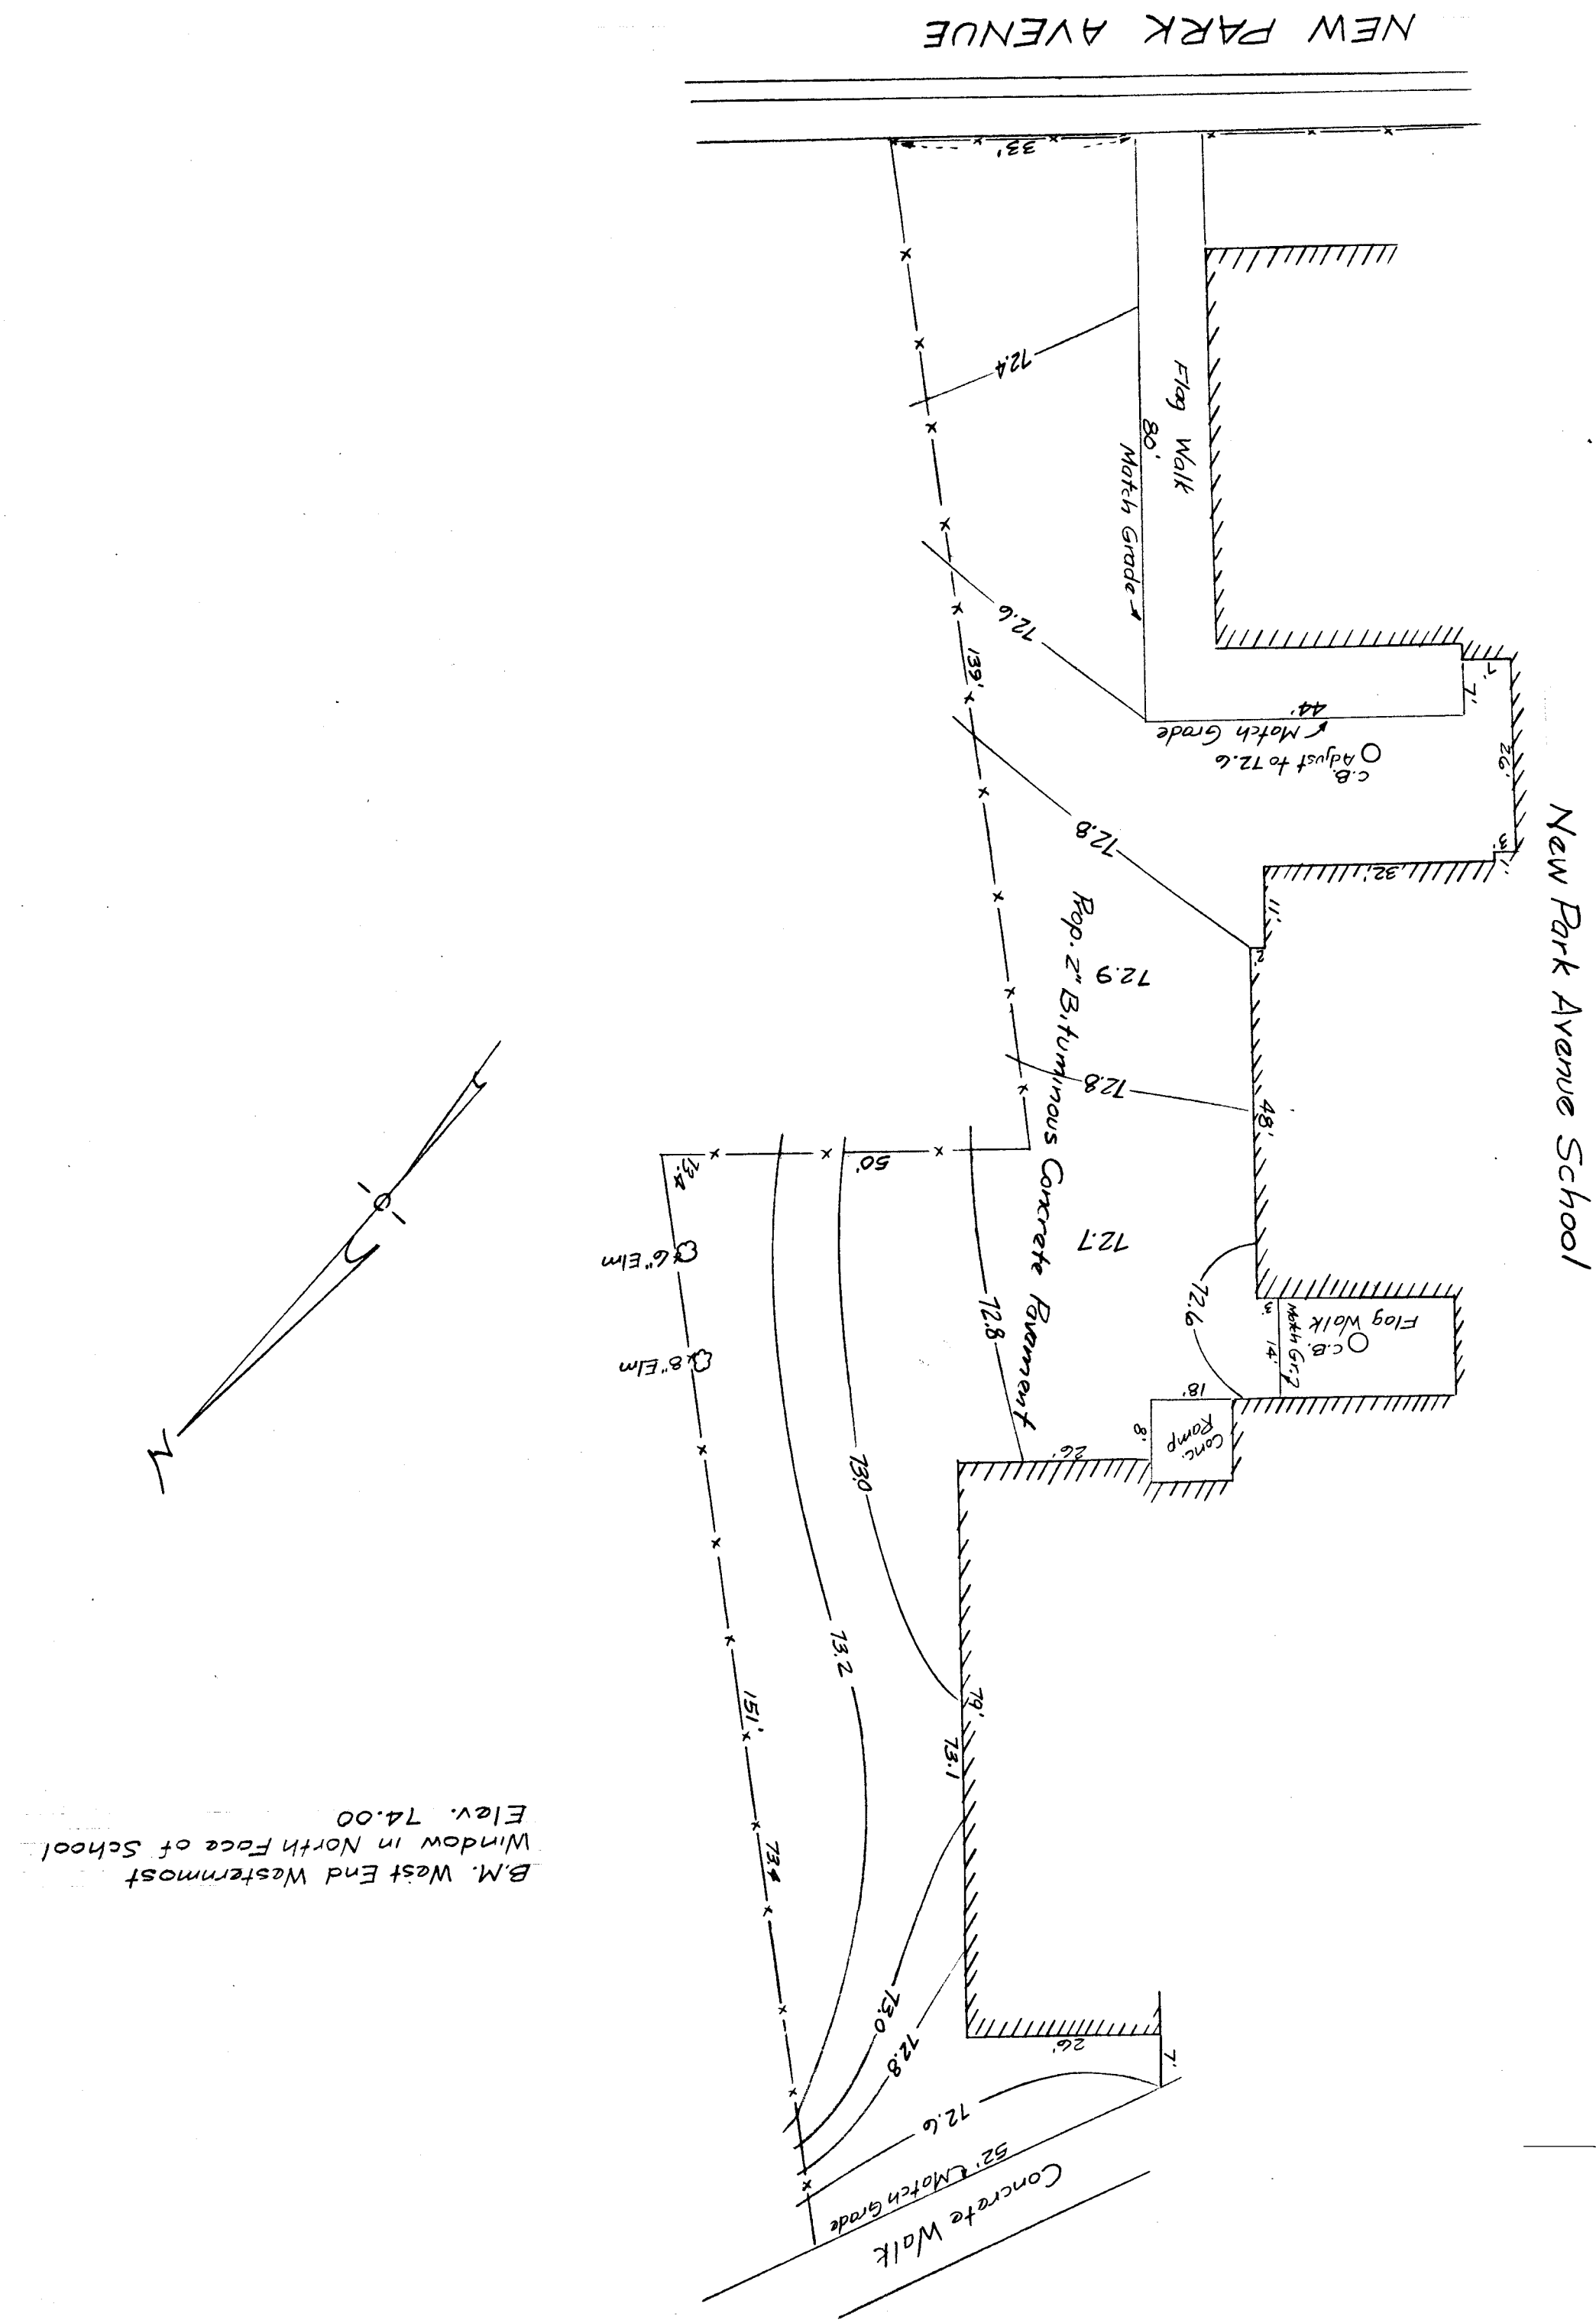


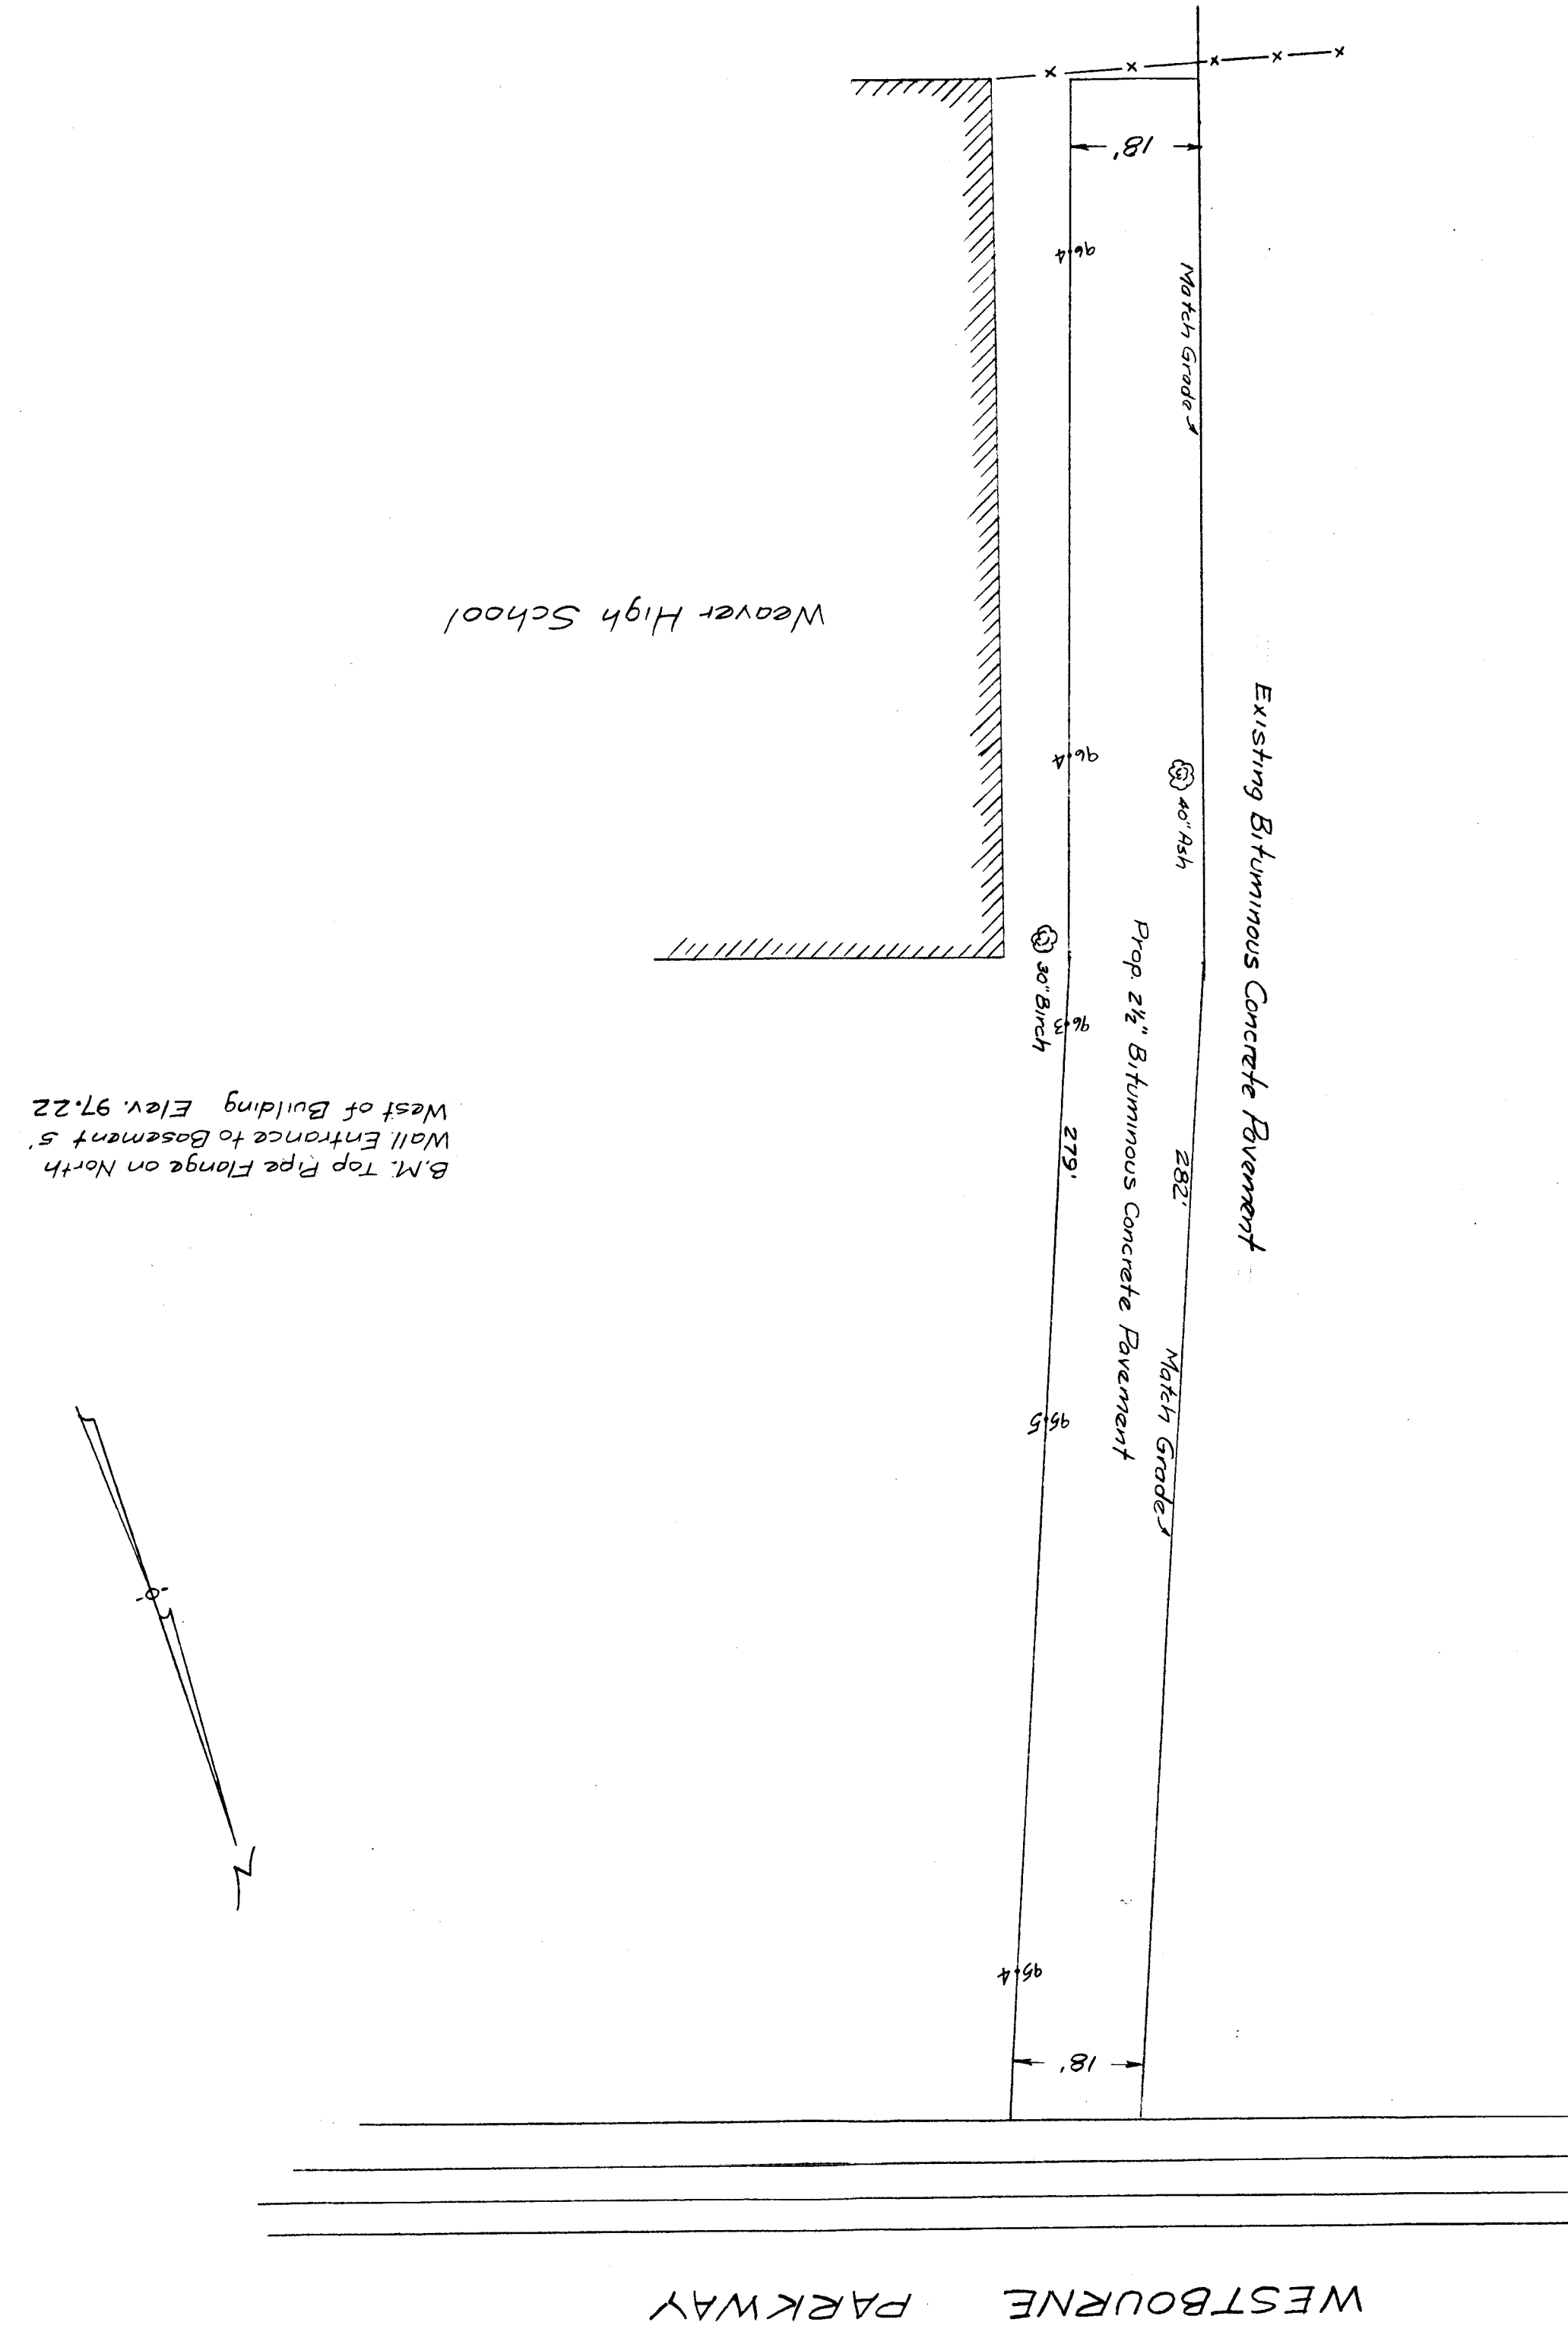

PROPOSED BUTINOUS CONCRETE PAYMENT
AT
WEAVER HIGH SCHOOL
AND
NEW PARK AVENUE SCHOOL
CITY OF HARTFORD
DEPT. OF ENGINEERING
SCALE: 1"=20'
AUG 1967
DAYBOOK NO. 095996