
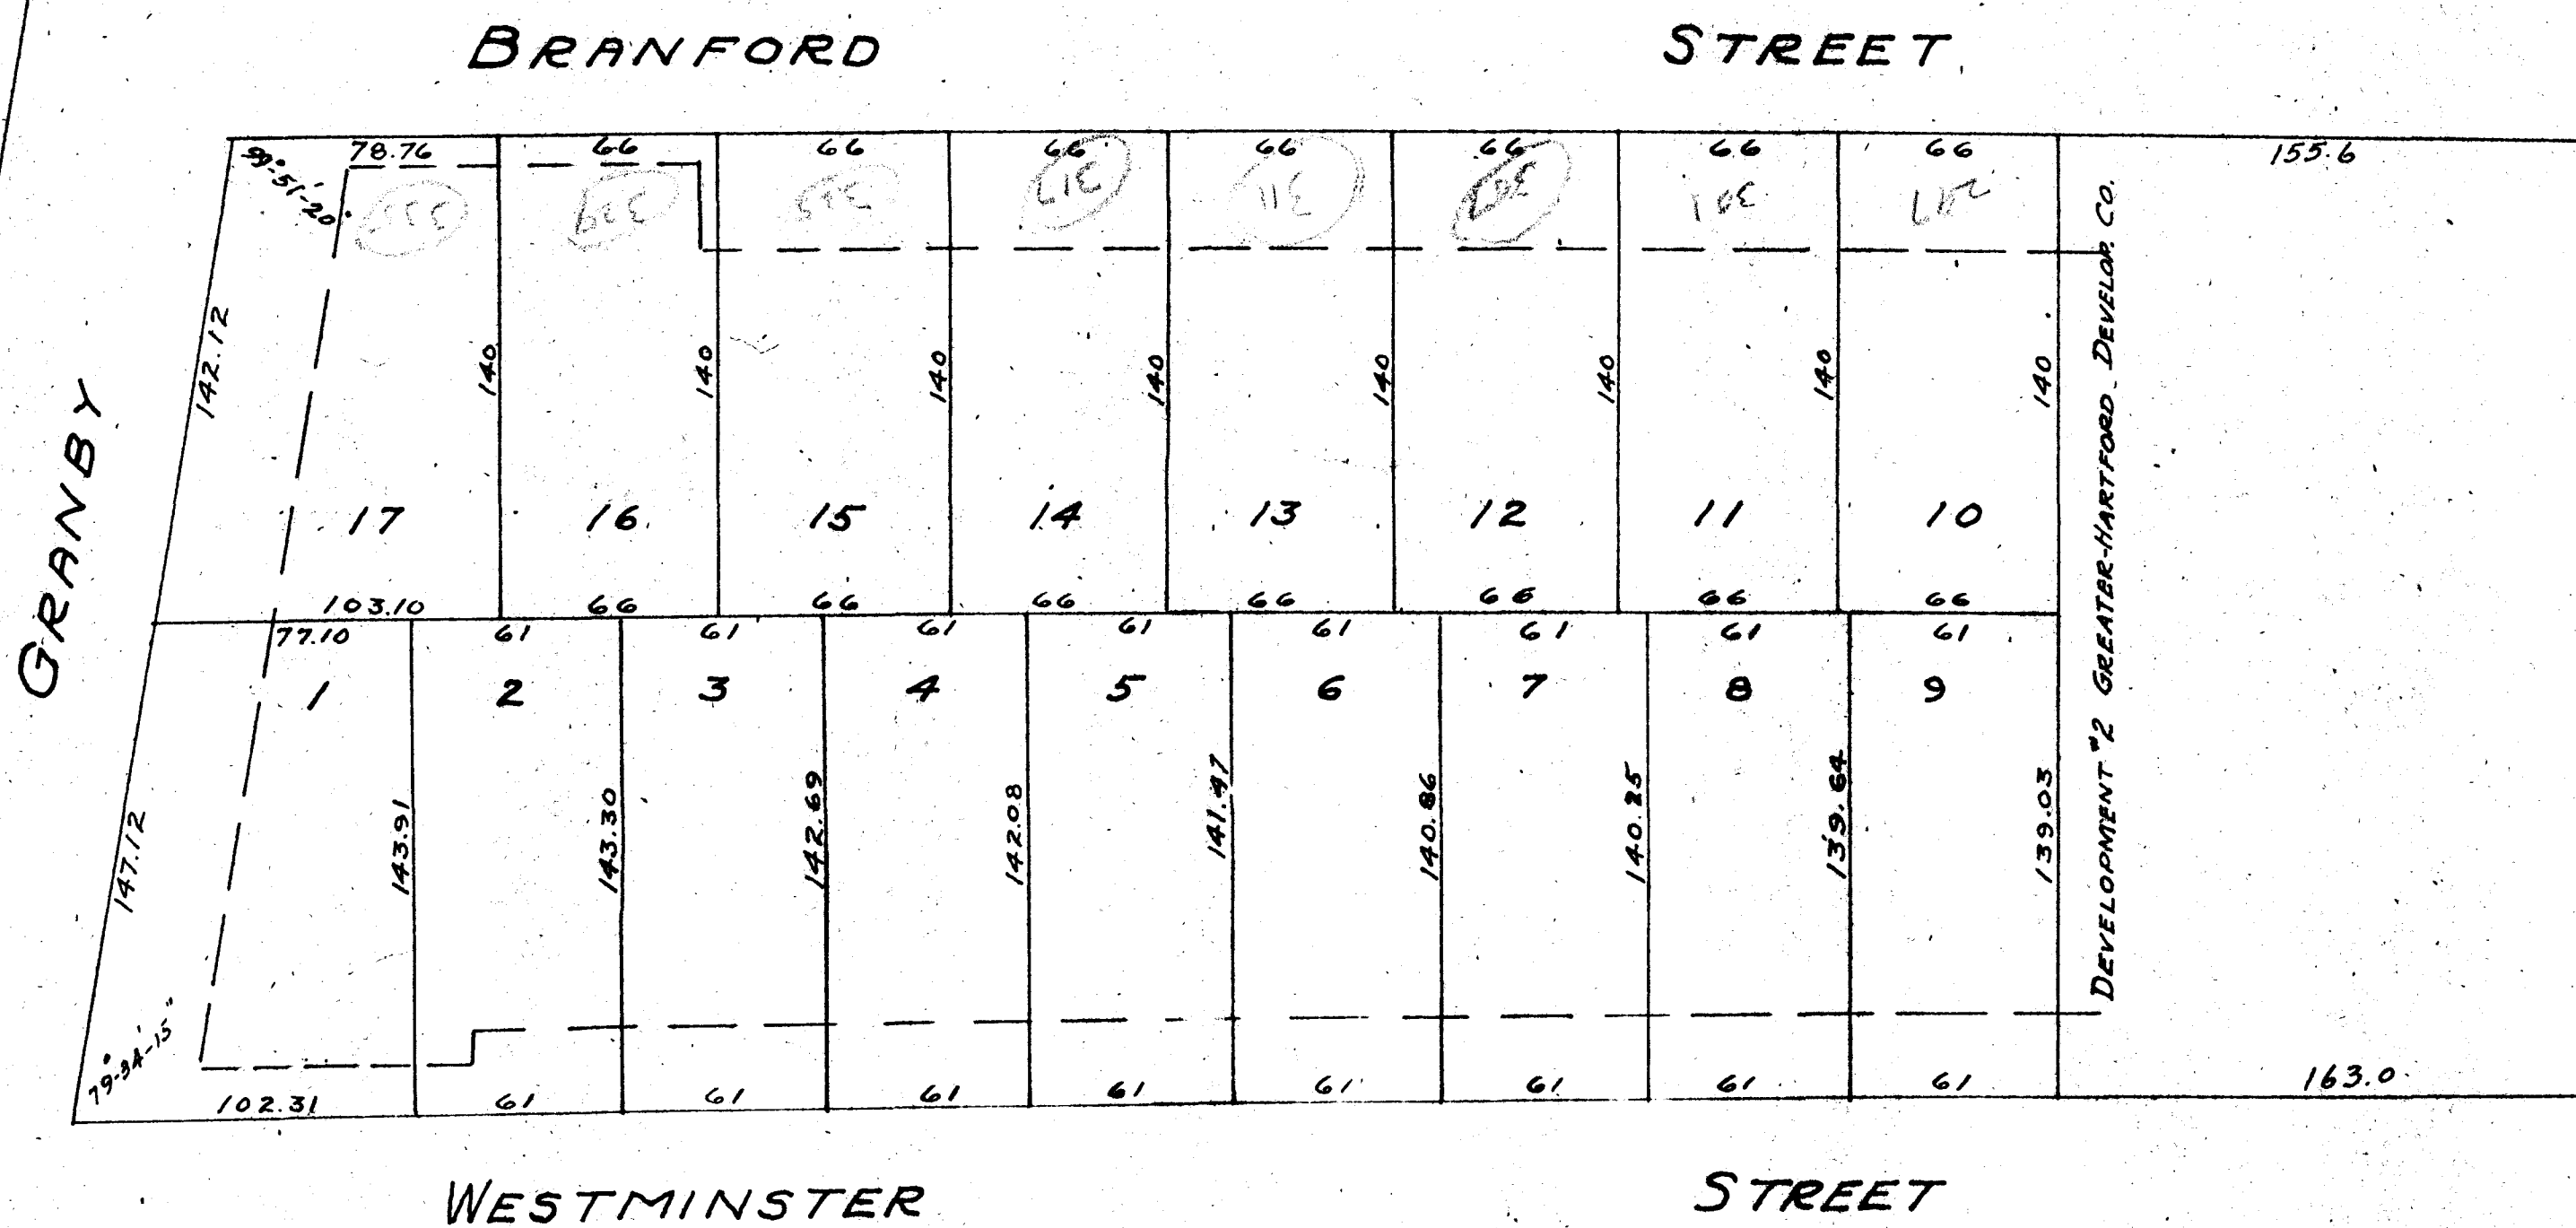


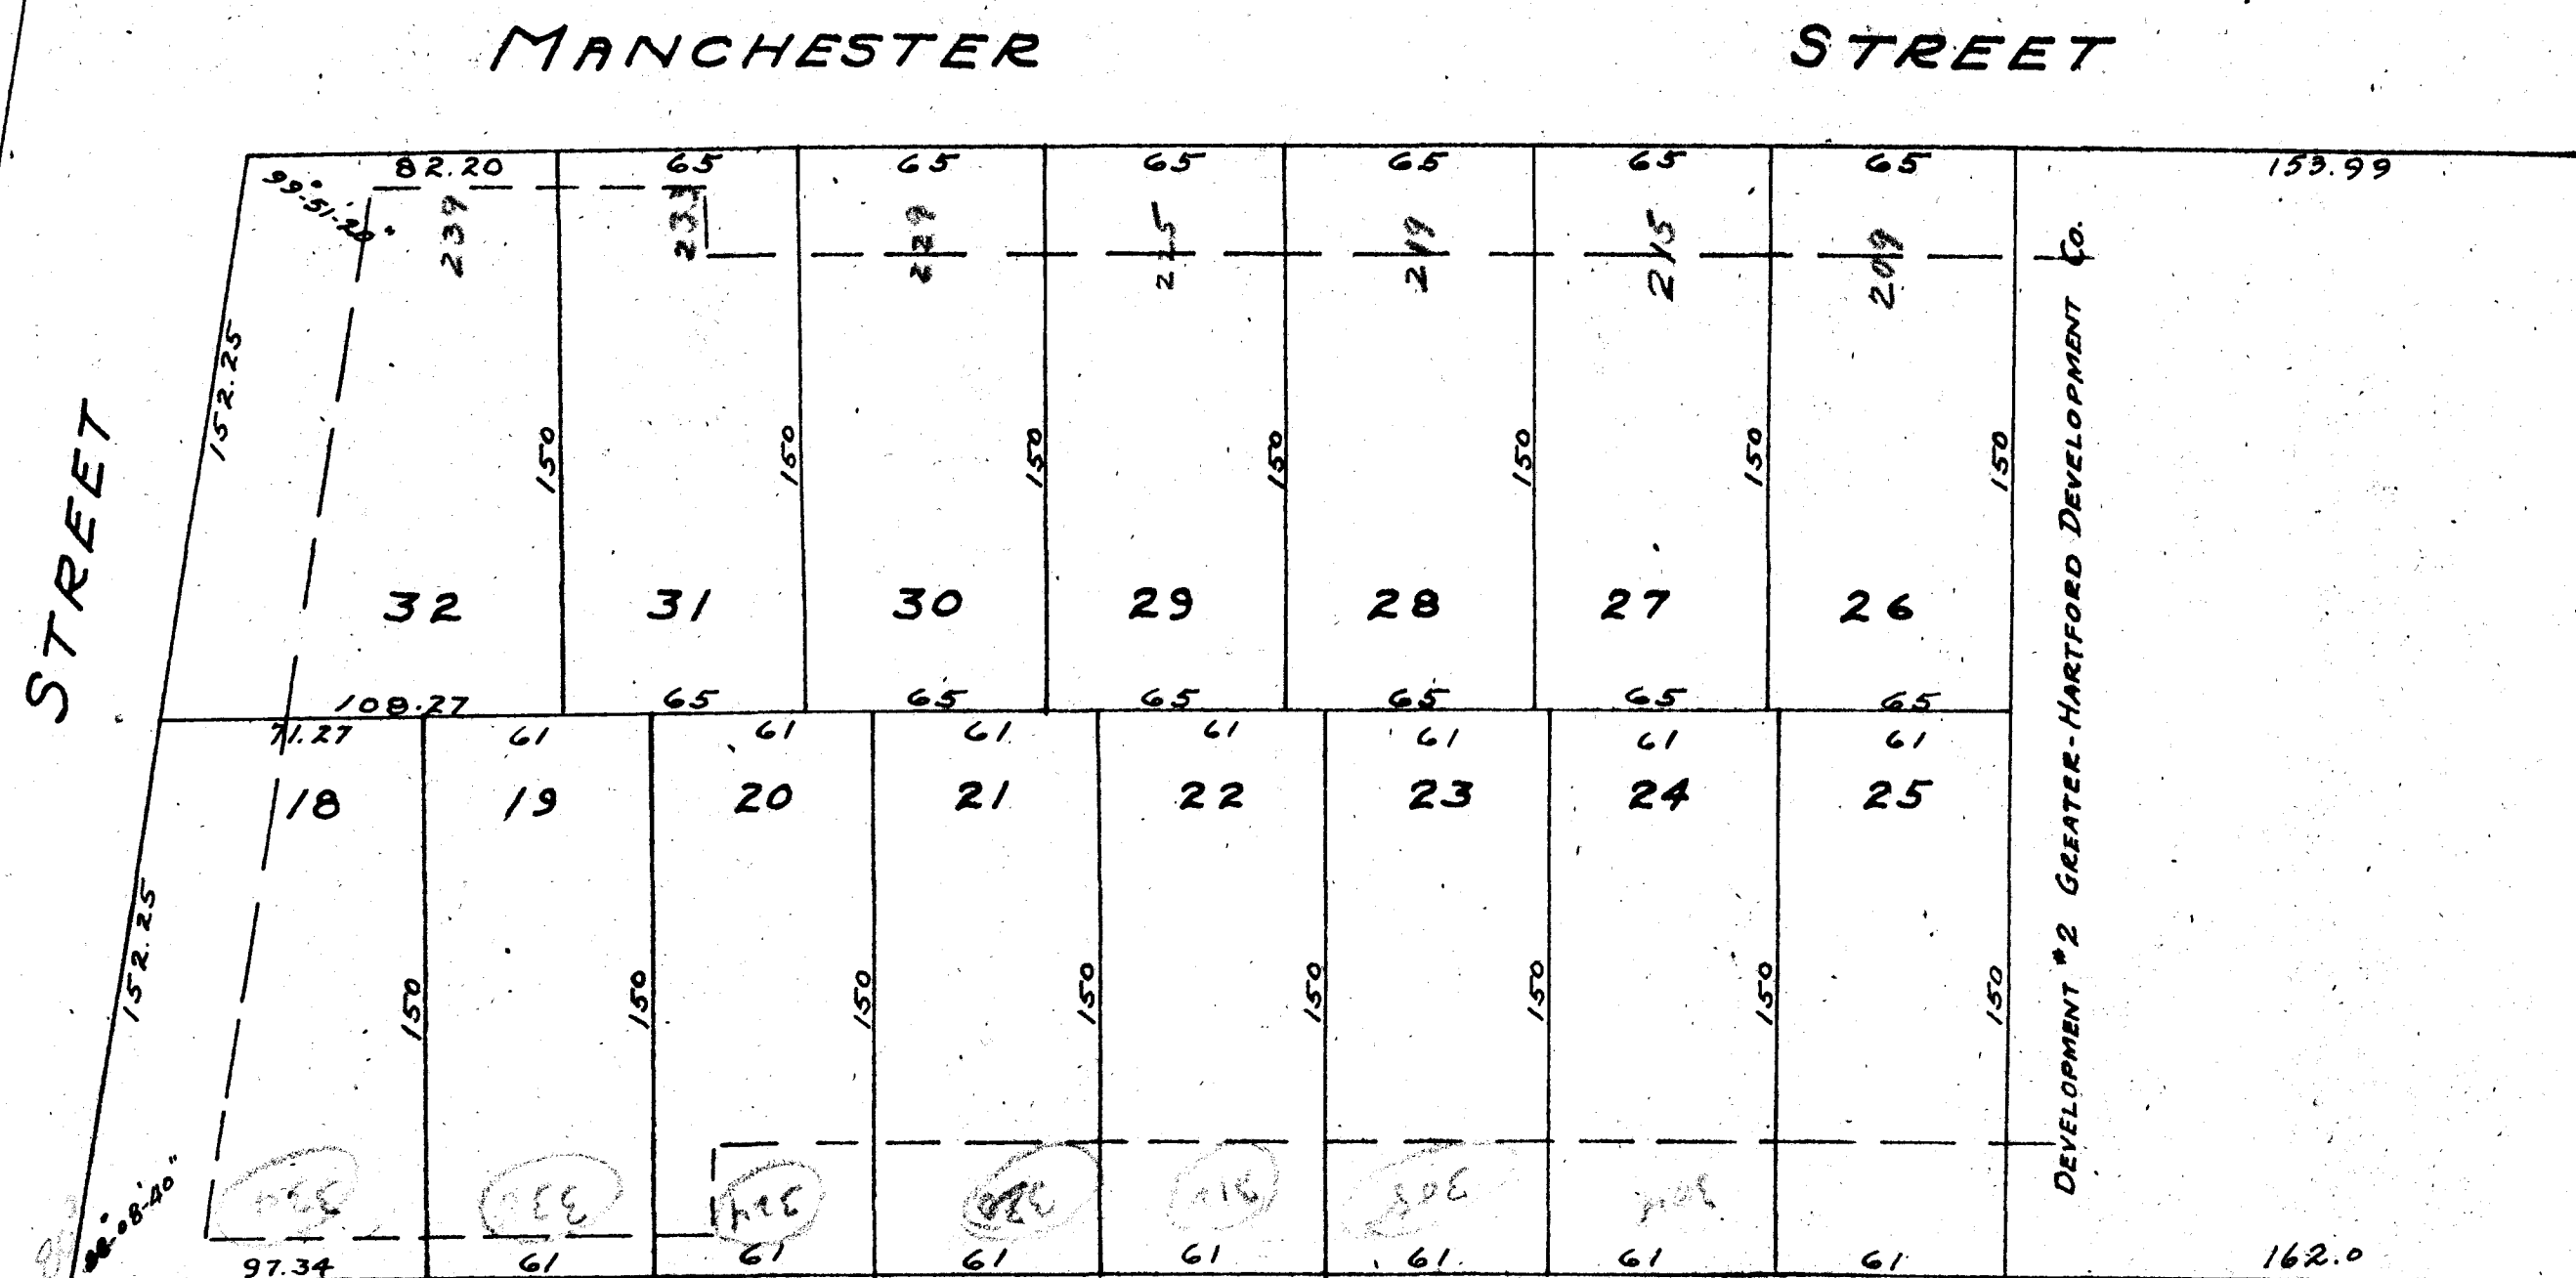

WESTVIEW TERRACE


PROPERTY OF

B. N. BENEWITZ INC.

HARTFORD CONN

MARCH 1947. SCALE 1"=50'

GEORGE R. JENKINSON C.E.

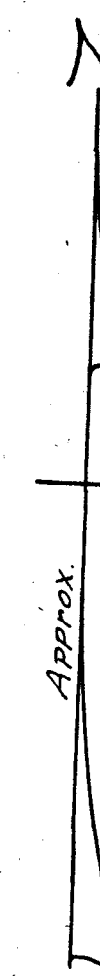

REVISED PLAN OF A SECTION OF "MIDAS LAND"

I HEREBY CERTIFY THIS MAP TO BE SUBSTANTIALLY CORRECT

GEORGE R. JENKINSON C.E.

George R. Jenkinson

