


HARTFORD HOUSING AUTHORITY

Area before taking 4.91 Acres
Area taken $1,032' = .02$
Area remaining 4.89 Acres

Right to reconstruct steps.
Slope rights.

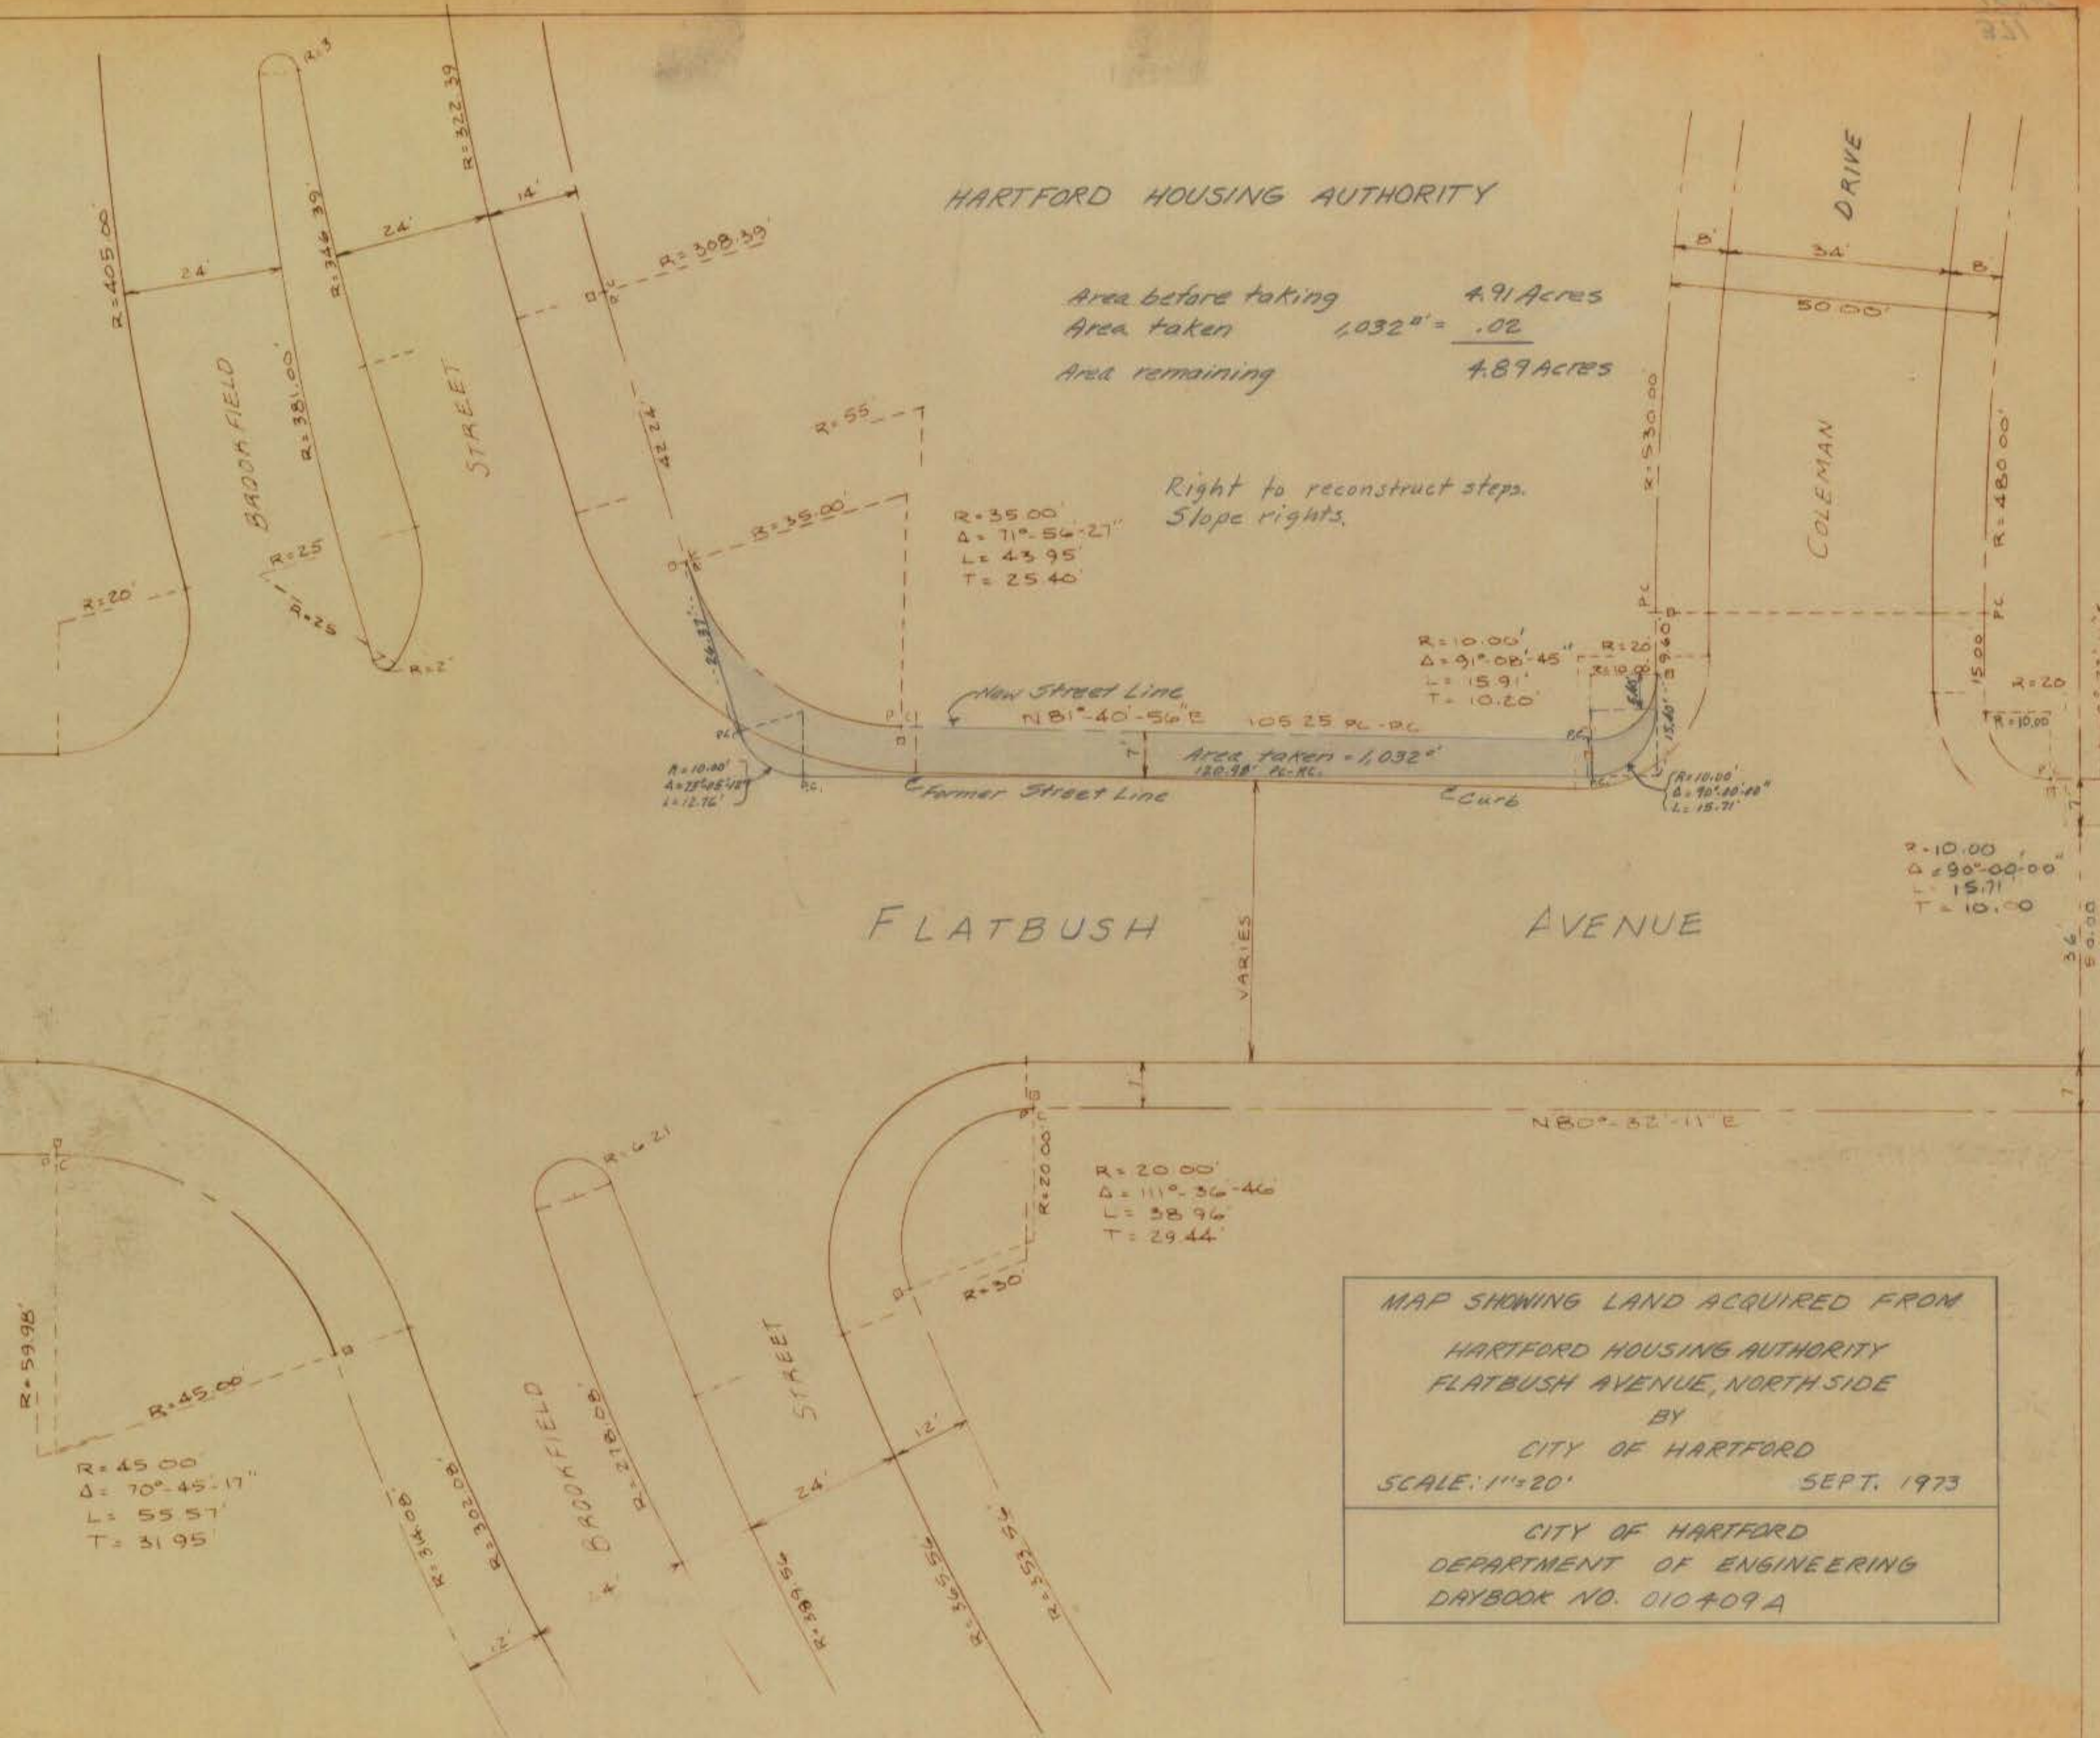

MAP SHOWING LAND ACQUIRED FROM
HARTFORD HOUSING AUTHORITY
FLATBUSH AVENUE, NORTH SIDE
BY
CITY OF HARTFORD
SCALE: 1"=20' SEPT. 1973
CITY OF HARTFORD
DEPARTMENT OF ENGINEERING
DAYBOOK NO. 010409A