


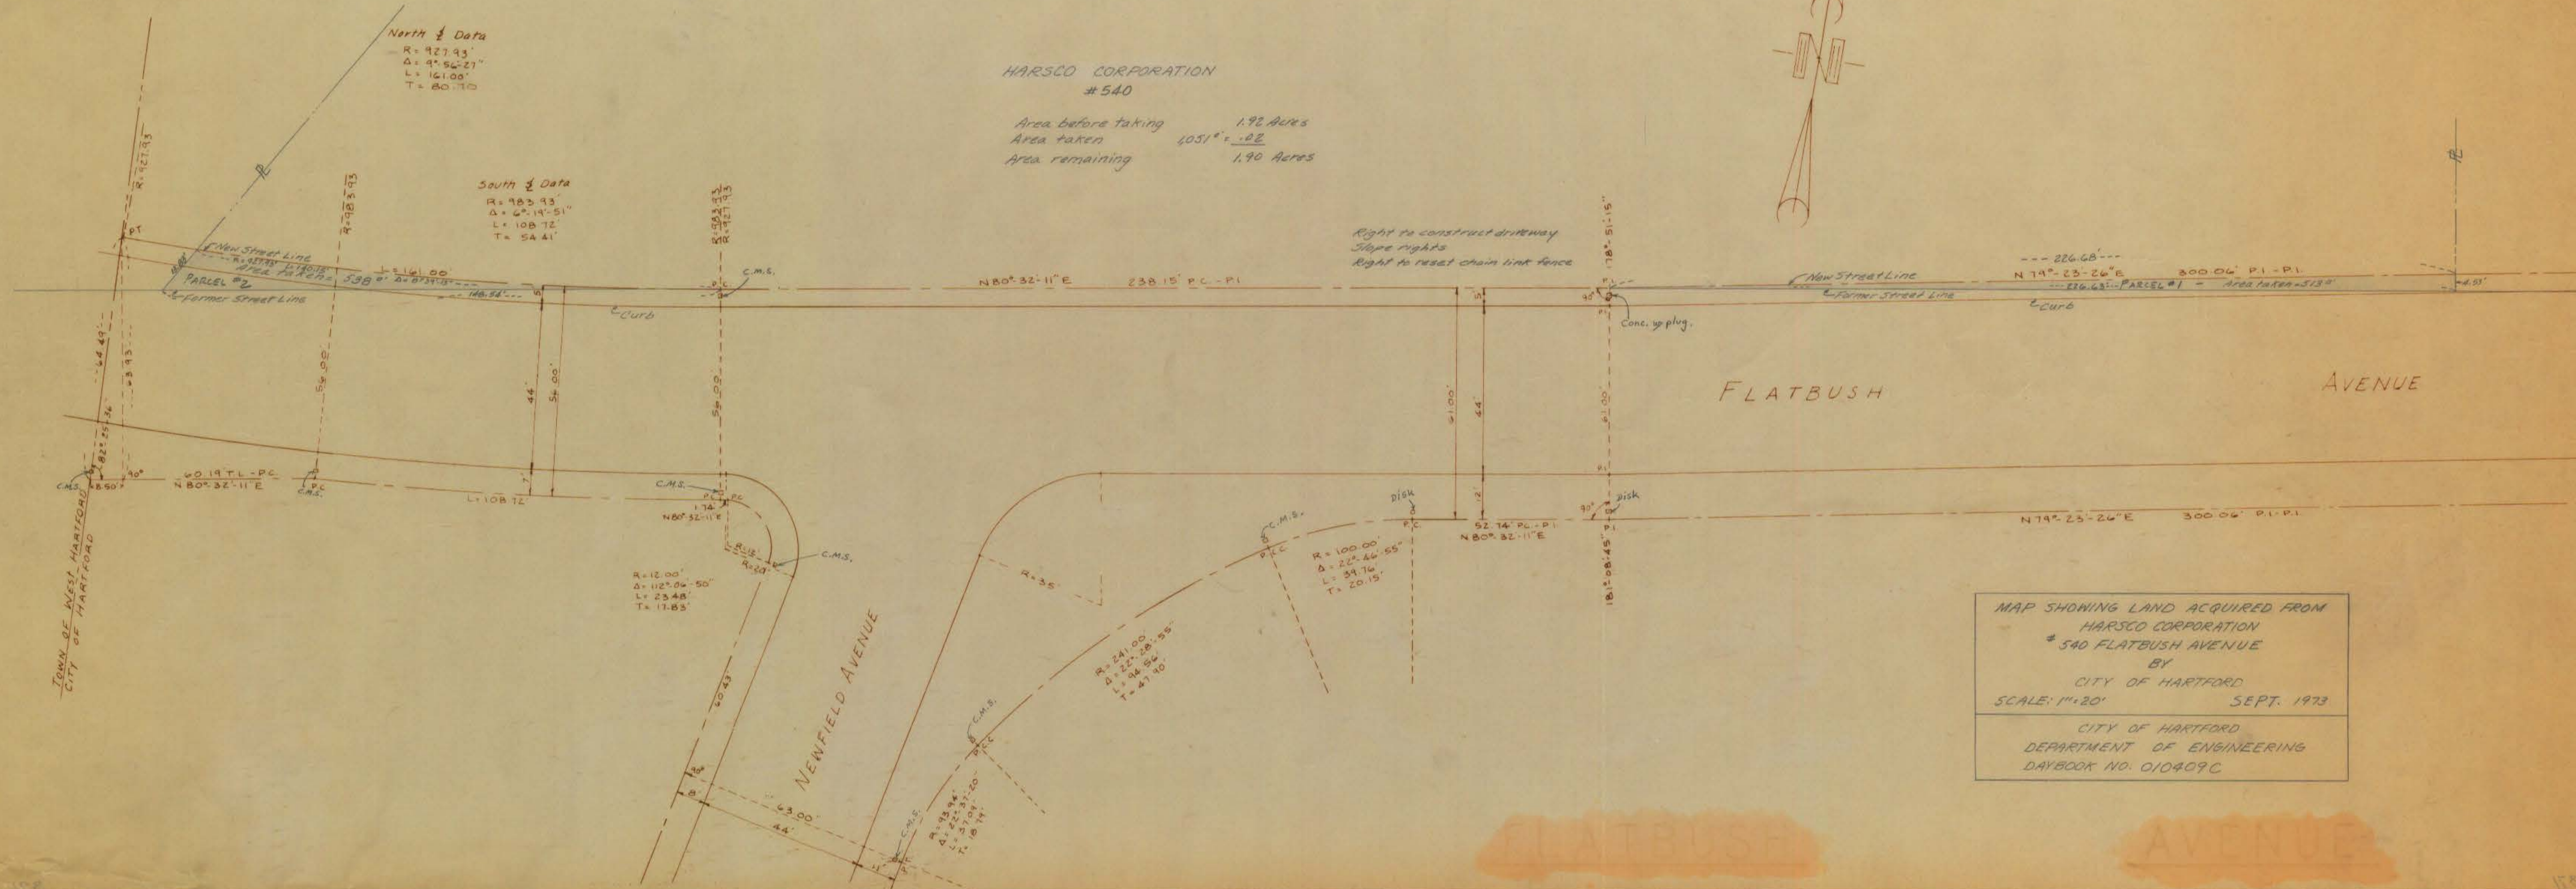

MAP SHOWING LAND ACQUIRED FROM
HARSCO CORPORATION
540 FLATBUSH AVENUE
BY
CITY OF HARTFORD
SCALE: 1"=20' SEPT. 1973
CITY OF HARTFORD
DEPARTMENT OF ENGINEERING
DAYBOOK NO. 010409C