


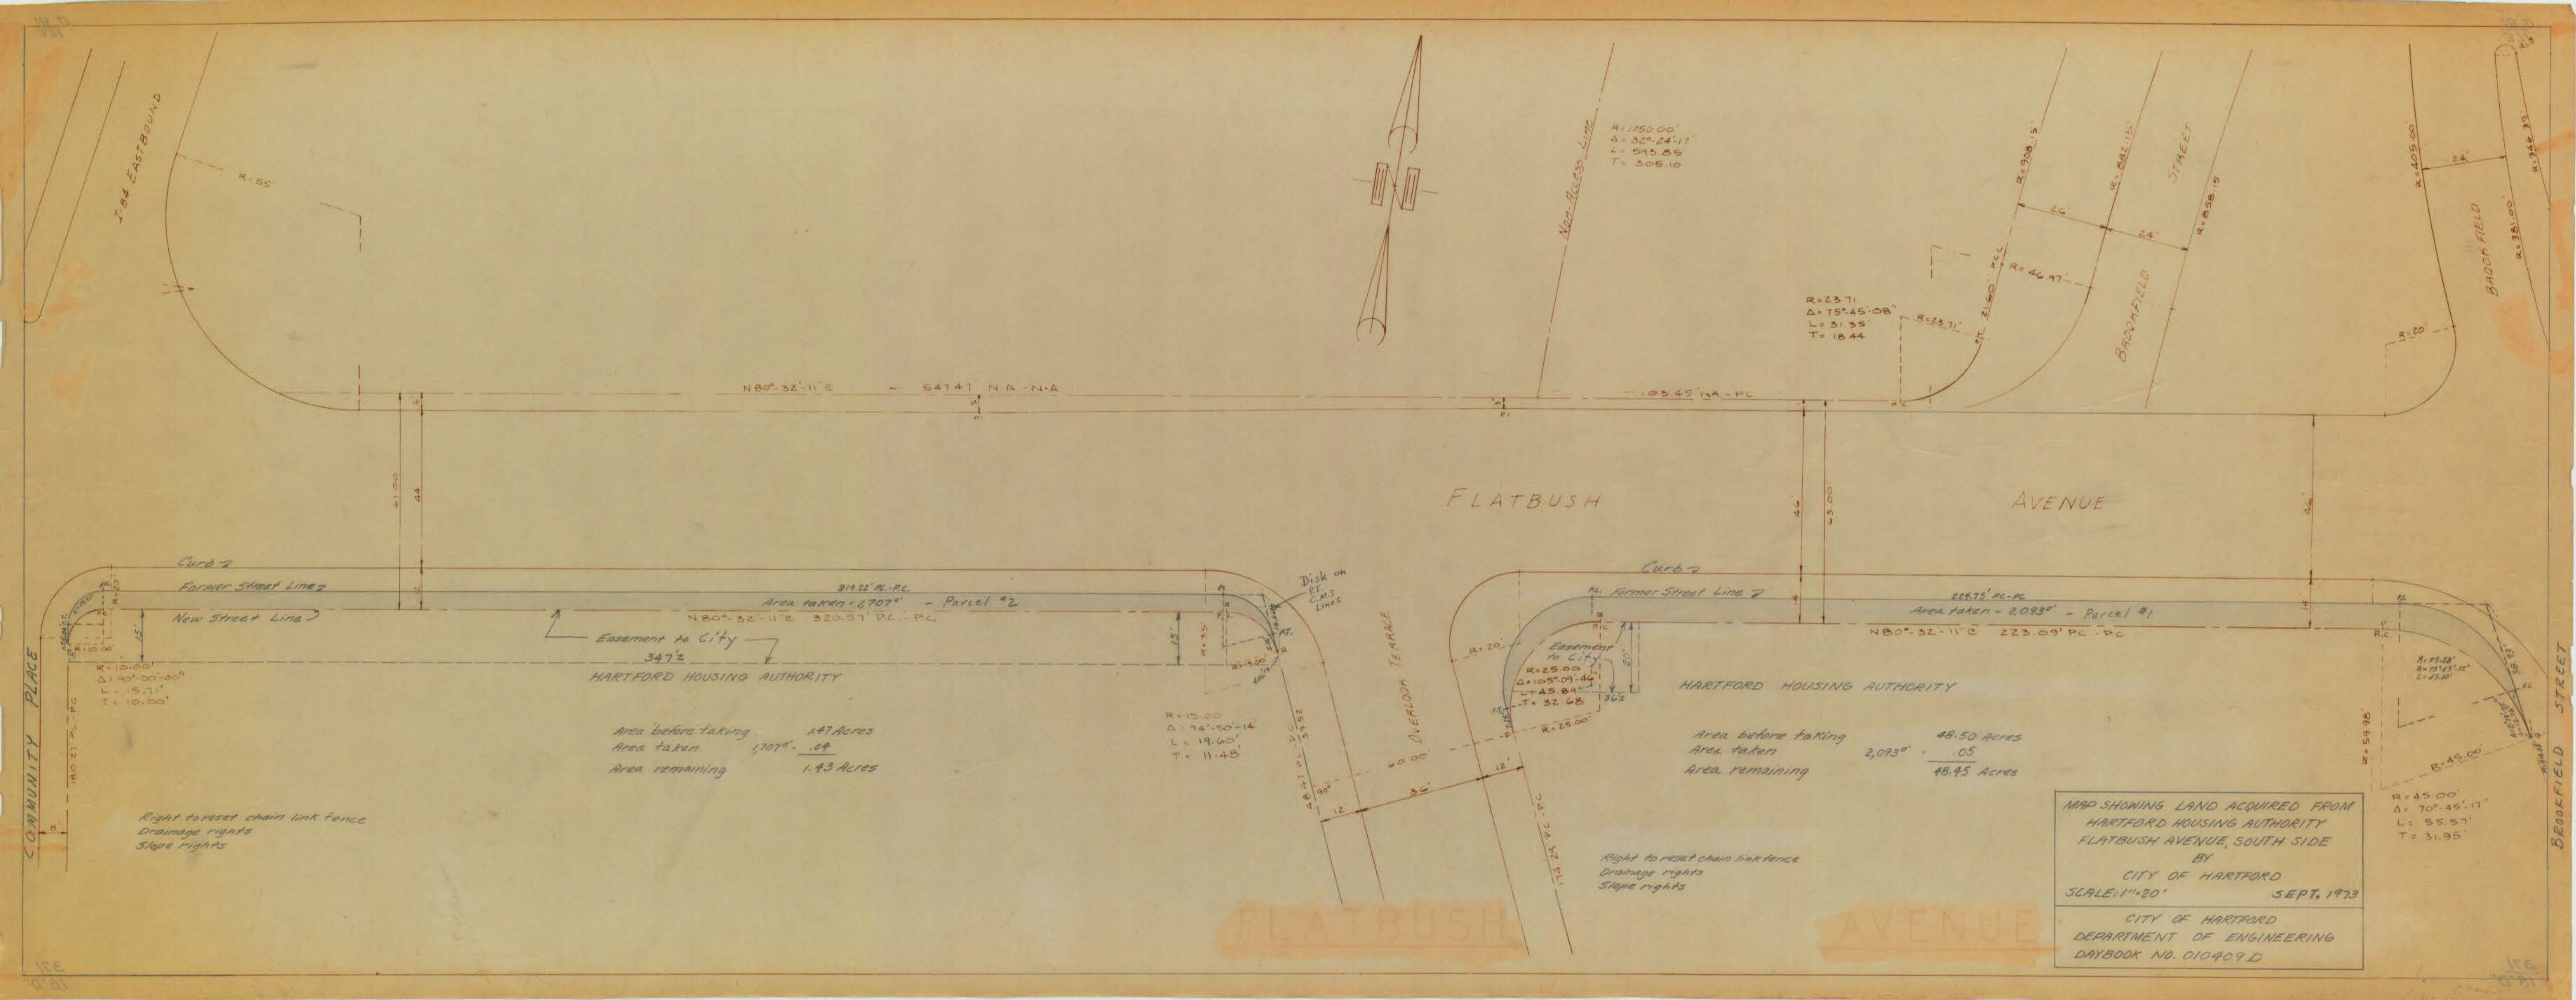

Area before taking 1.47 Acres
Area taken 1,707' .04
Area remaining 1.43 Acres

Area before taking 48.50 Acres
Area taken 2,093' .05
Area remaining 46.45 Acres

MAP SHOWING LAND ACQUIRED FROM
HARTFORD HOUSING AUTHORITY
FLATBUSH AVENUE, SOUTH SIDE
BY
CITY OF HARTFORD
SCALE: 1"=20' SEPT. 1973
CITY OF HARTFORD
DEPARTMENT OF ENGINEERING
DAYBOOK NO. 010409 D