


175
321

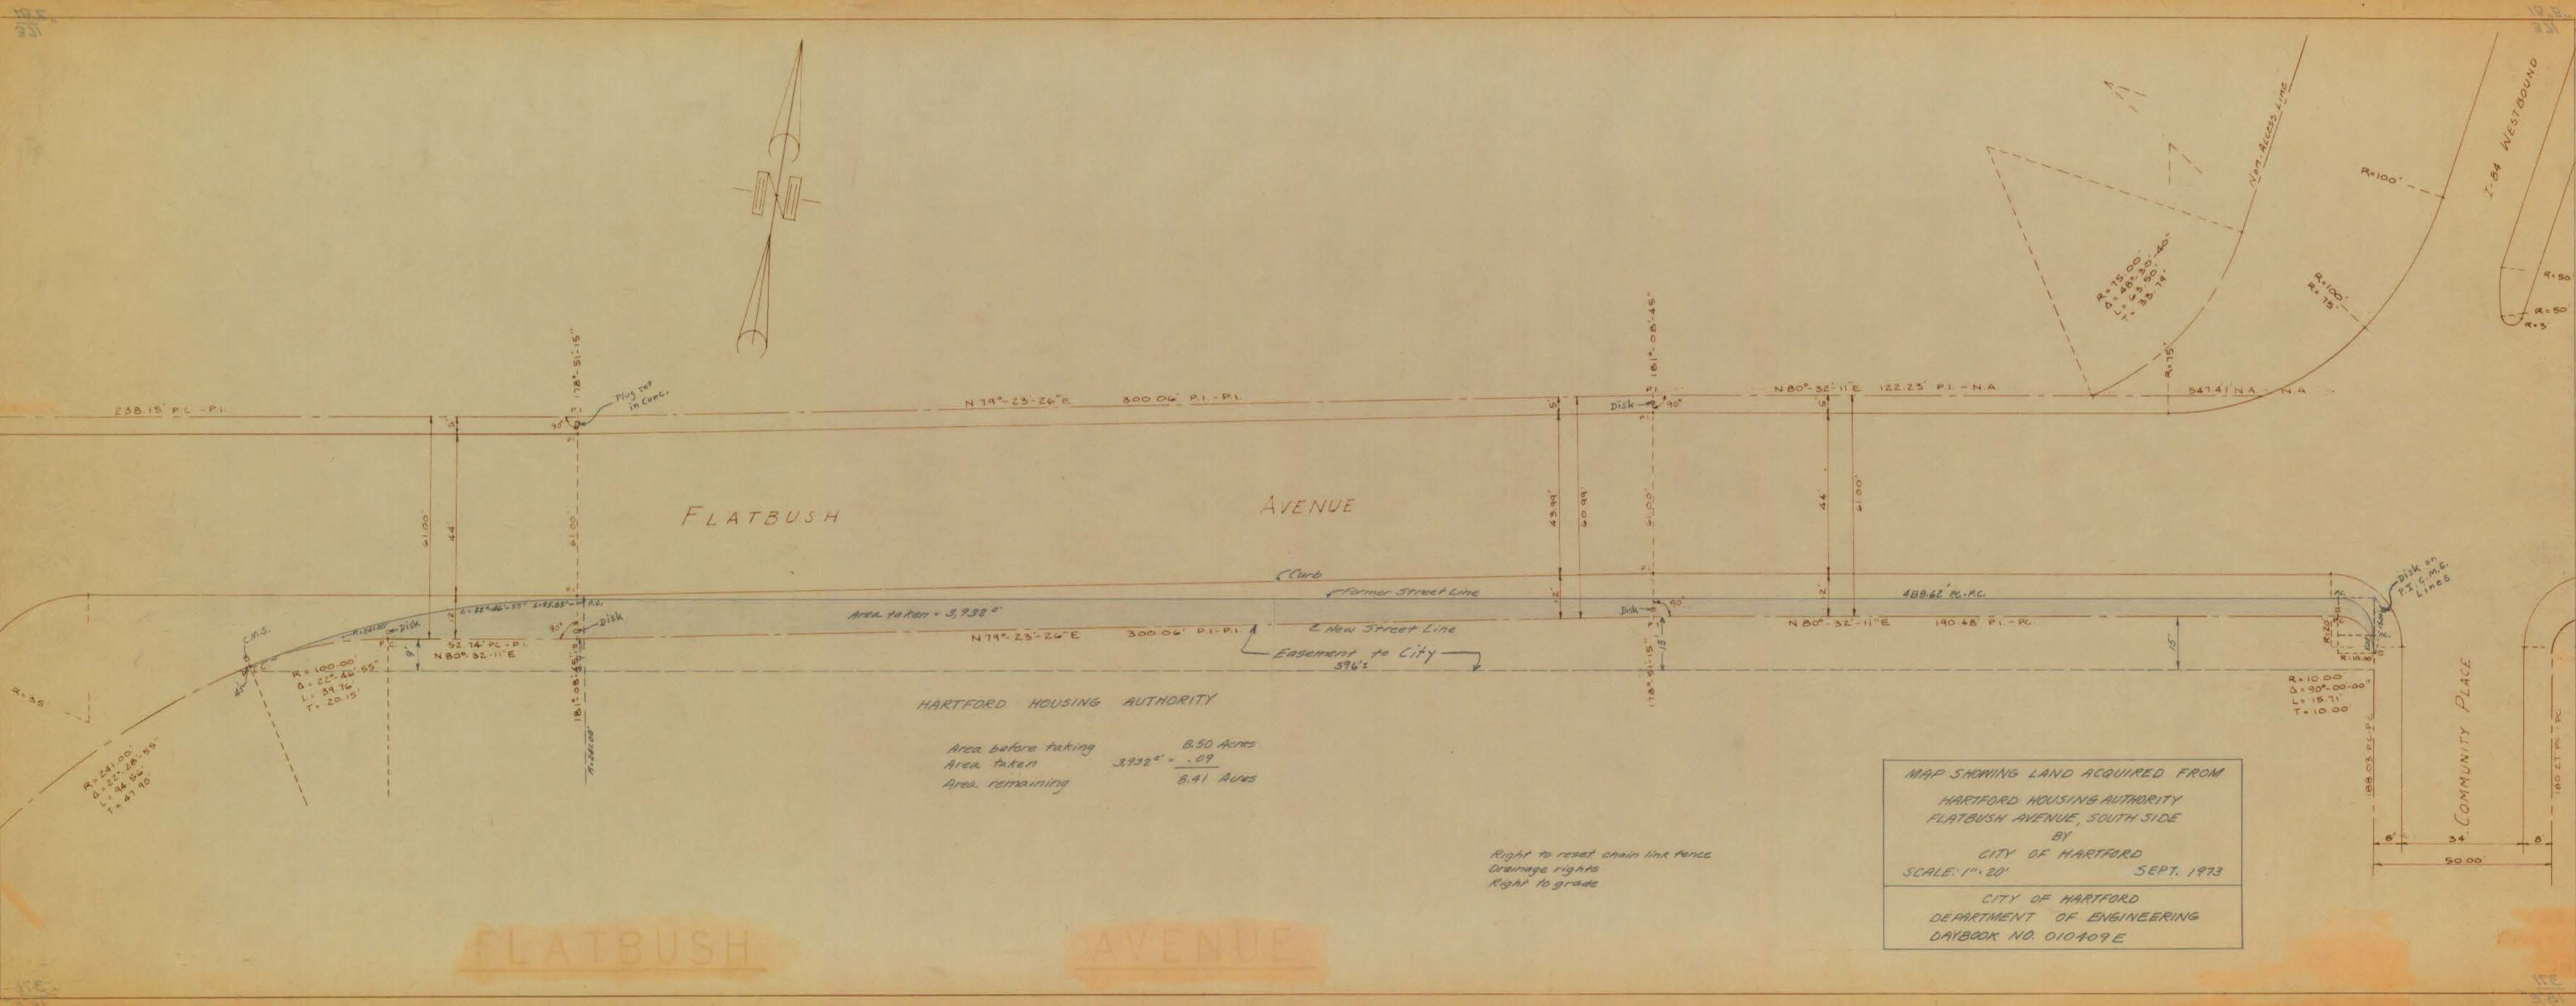

FLATBUSH

AVENUE