


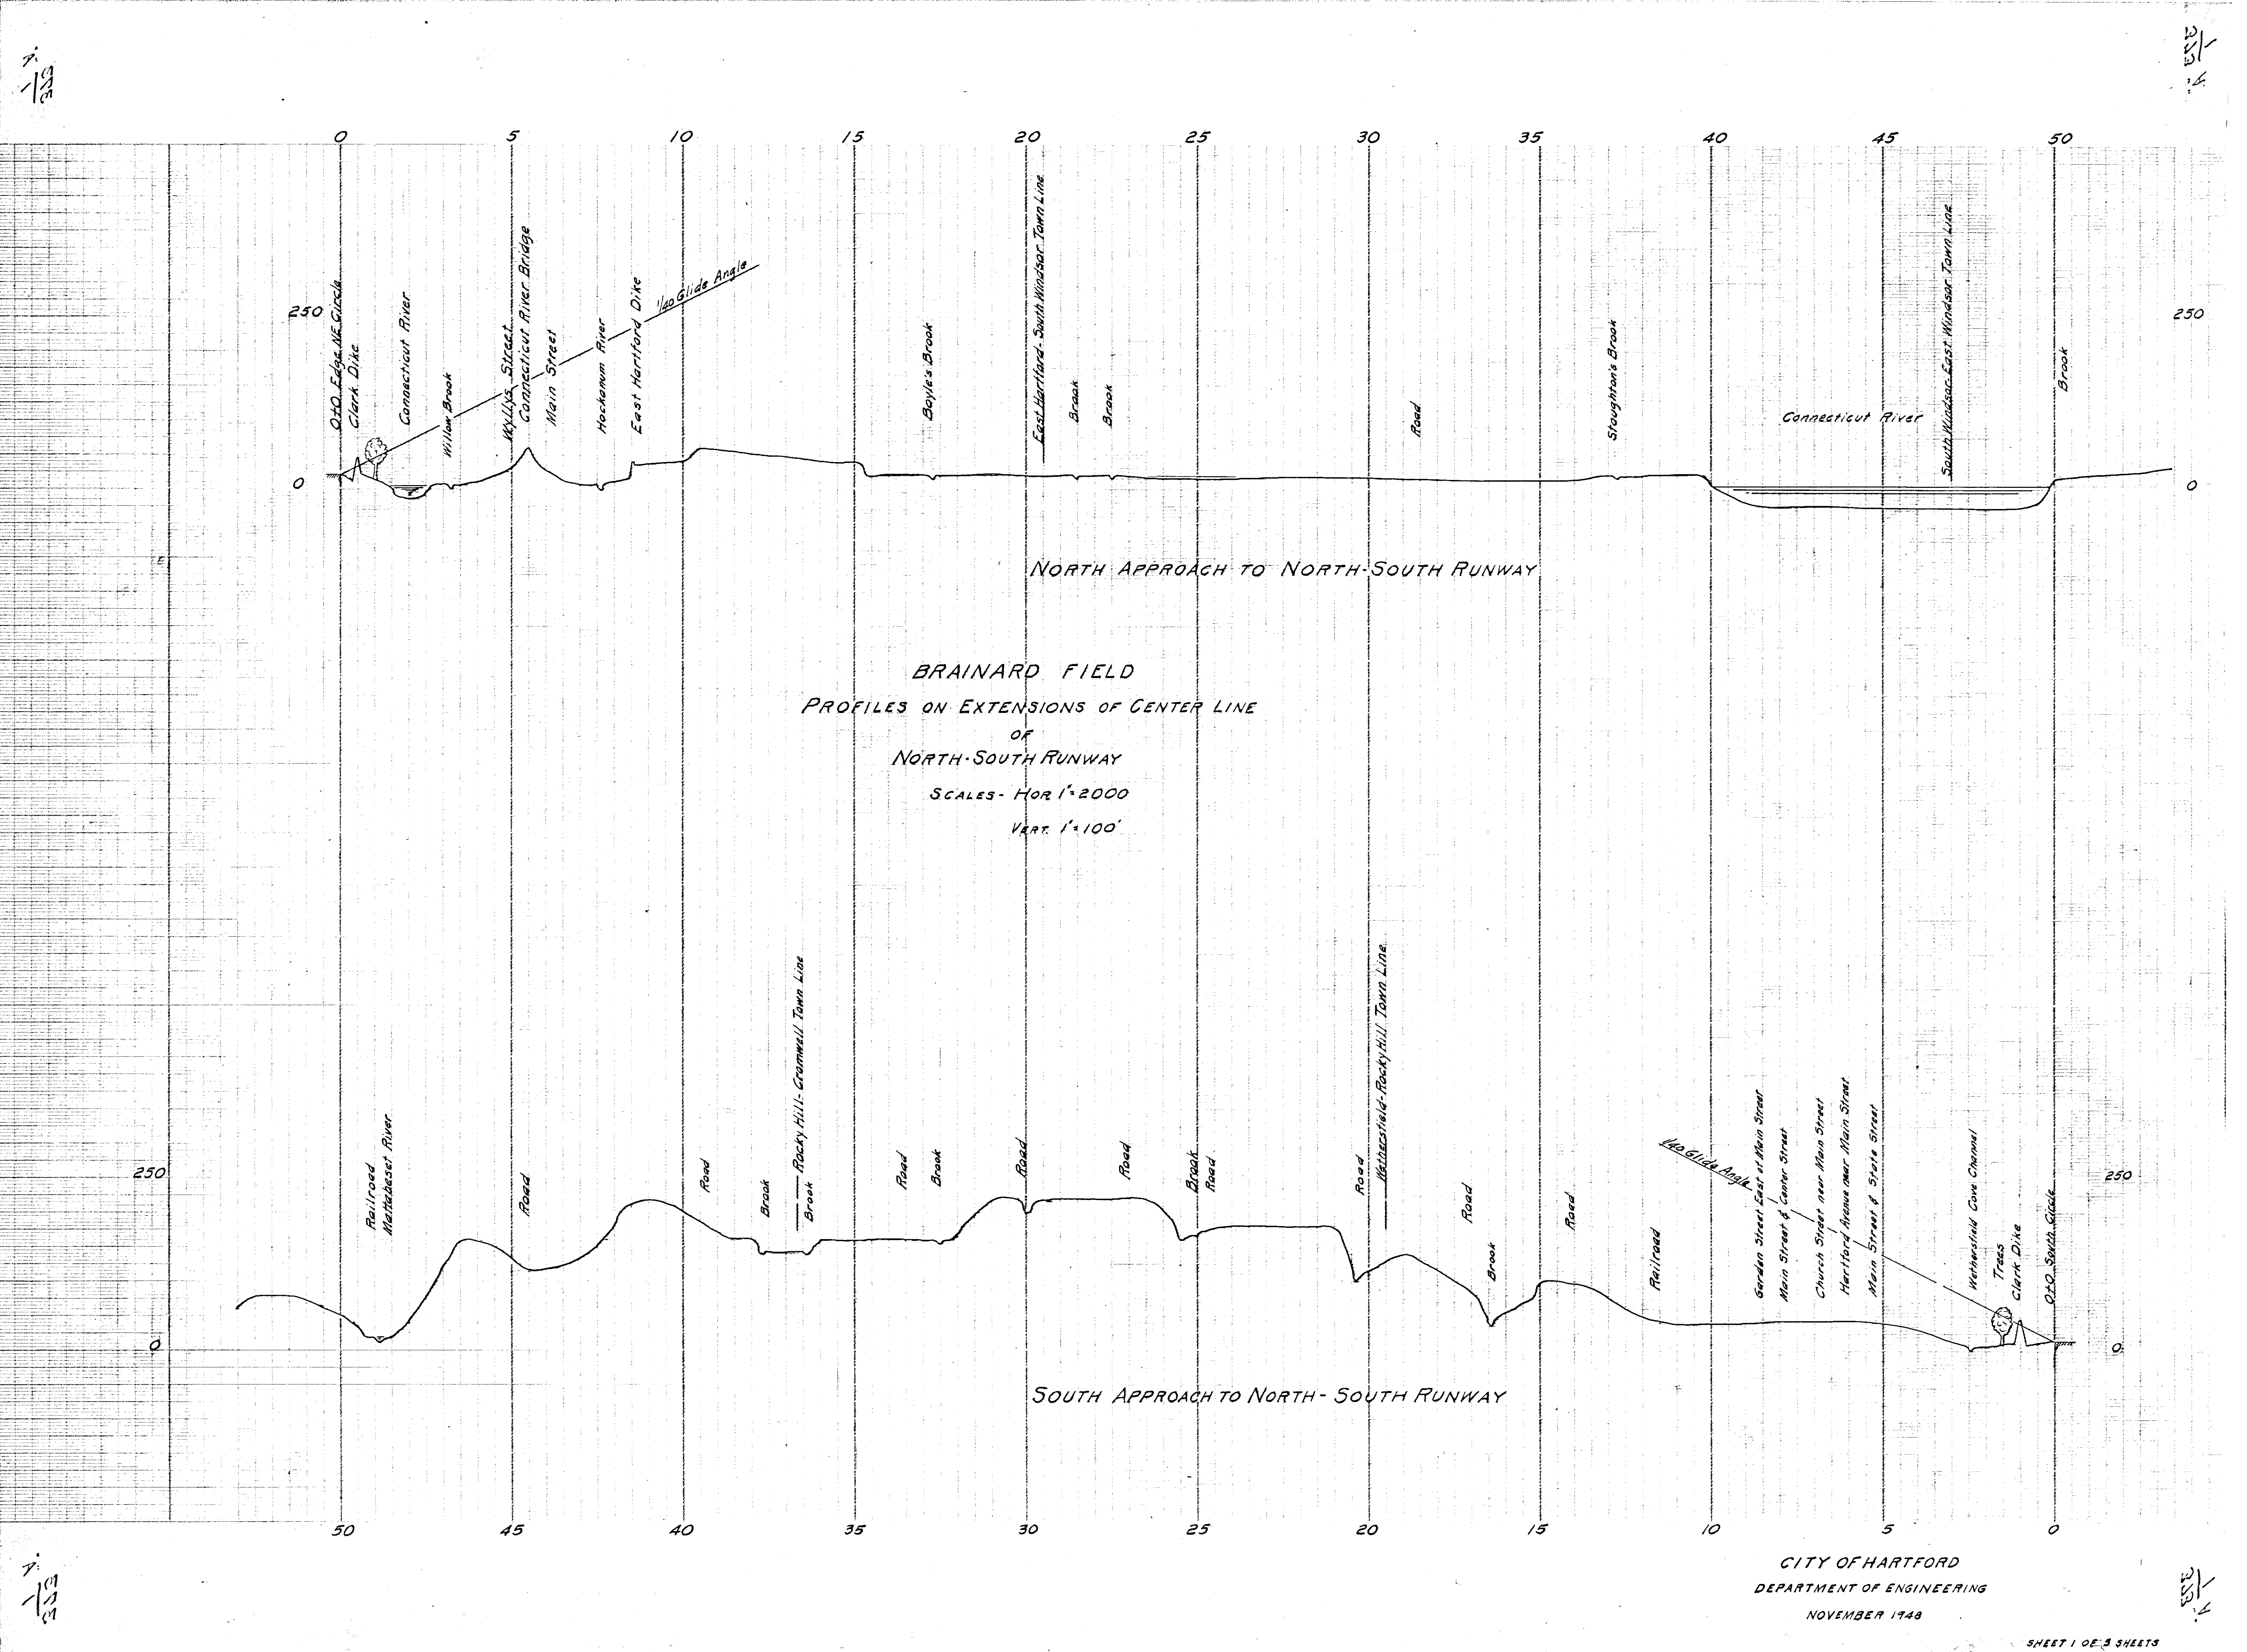

BRAINARD FIELD
PROFILES ON EXTENSIONS OF CENTER LINE
OF
NORTH-SOUTH RUNWAY
SCALES - HORIZ 1"=2000
VERT 1"=100'