

BOARD OF EDUCATION

POLISH NATIONAL HOME


HOUSING AUTHORITY
(HOUSE FOR THE ELDERLY)

CHARTER OAK AVENUE

COLUMBUS BLVD.

TAYLOR ST.

VAN BLOK AV.

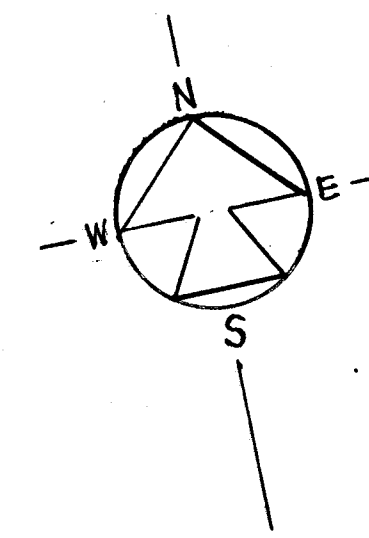

Existing Curb to Remain

limit of paving

limit of paving

PROPOSED CURB, GUTTER & CENTER LINE GRADES

- LEGEND:
- H - Helco M.H.
 - E - Eleo. Box
 - S - Sewer M.H.
 - T - SNET M.H.
 - GG - Gas Gate
 - WB - Water Bureau
 - FH - Fire Hydrant
 - FB - Fire Box
 - LP - Light Pole
 - PLP - Proposed Light Pole
 - C.B. - Catch Basin
 - H.D. - Heavy Duty

NOTE:
Where size of radius is indicated new radius curb shall be installed.

SHEET 2 OF 6
HARTFORD REDEVELOPMENT PROJECT
CONN. R-77

CITY OF HARTFORD, CONNECTICUT DEPARTMENT OF ENGINEERING	
CHARTER OAK AVENUE PLAN and PROFILE	
SCALE: HOR. 1"=20' VER. 1"=5'	RECOMMENDED: APPROVED:
SUBMITTED: M. M. O'NEILL	RECOMMENDED: R. E. HARRIS
DIVISION ENGINEER	CITY ENGINEER
CHECKED: M. M. O'NEILL	DATE: OCT. 1972

BM - 58.850 (T-9) Main & Buckingham Sts.
BM - 32.51 SE. Cor. of bottom black stone steps
of Charter Oak Ave. entrance to
Polish National Home. (West ent.)

8+00 8+50 9+00 9+50 10+00 10+50 11+00 11+50 12+00 12+50 13+00 13+50 14+00 14+50 15+00 15+50 16+00 16+50 17+00 17+50 18+00