


AVENUE


OLDS

PLACE

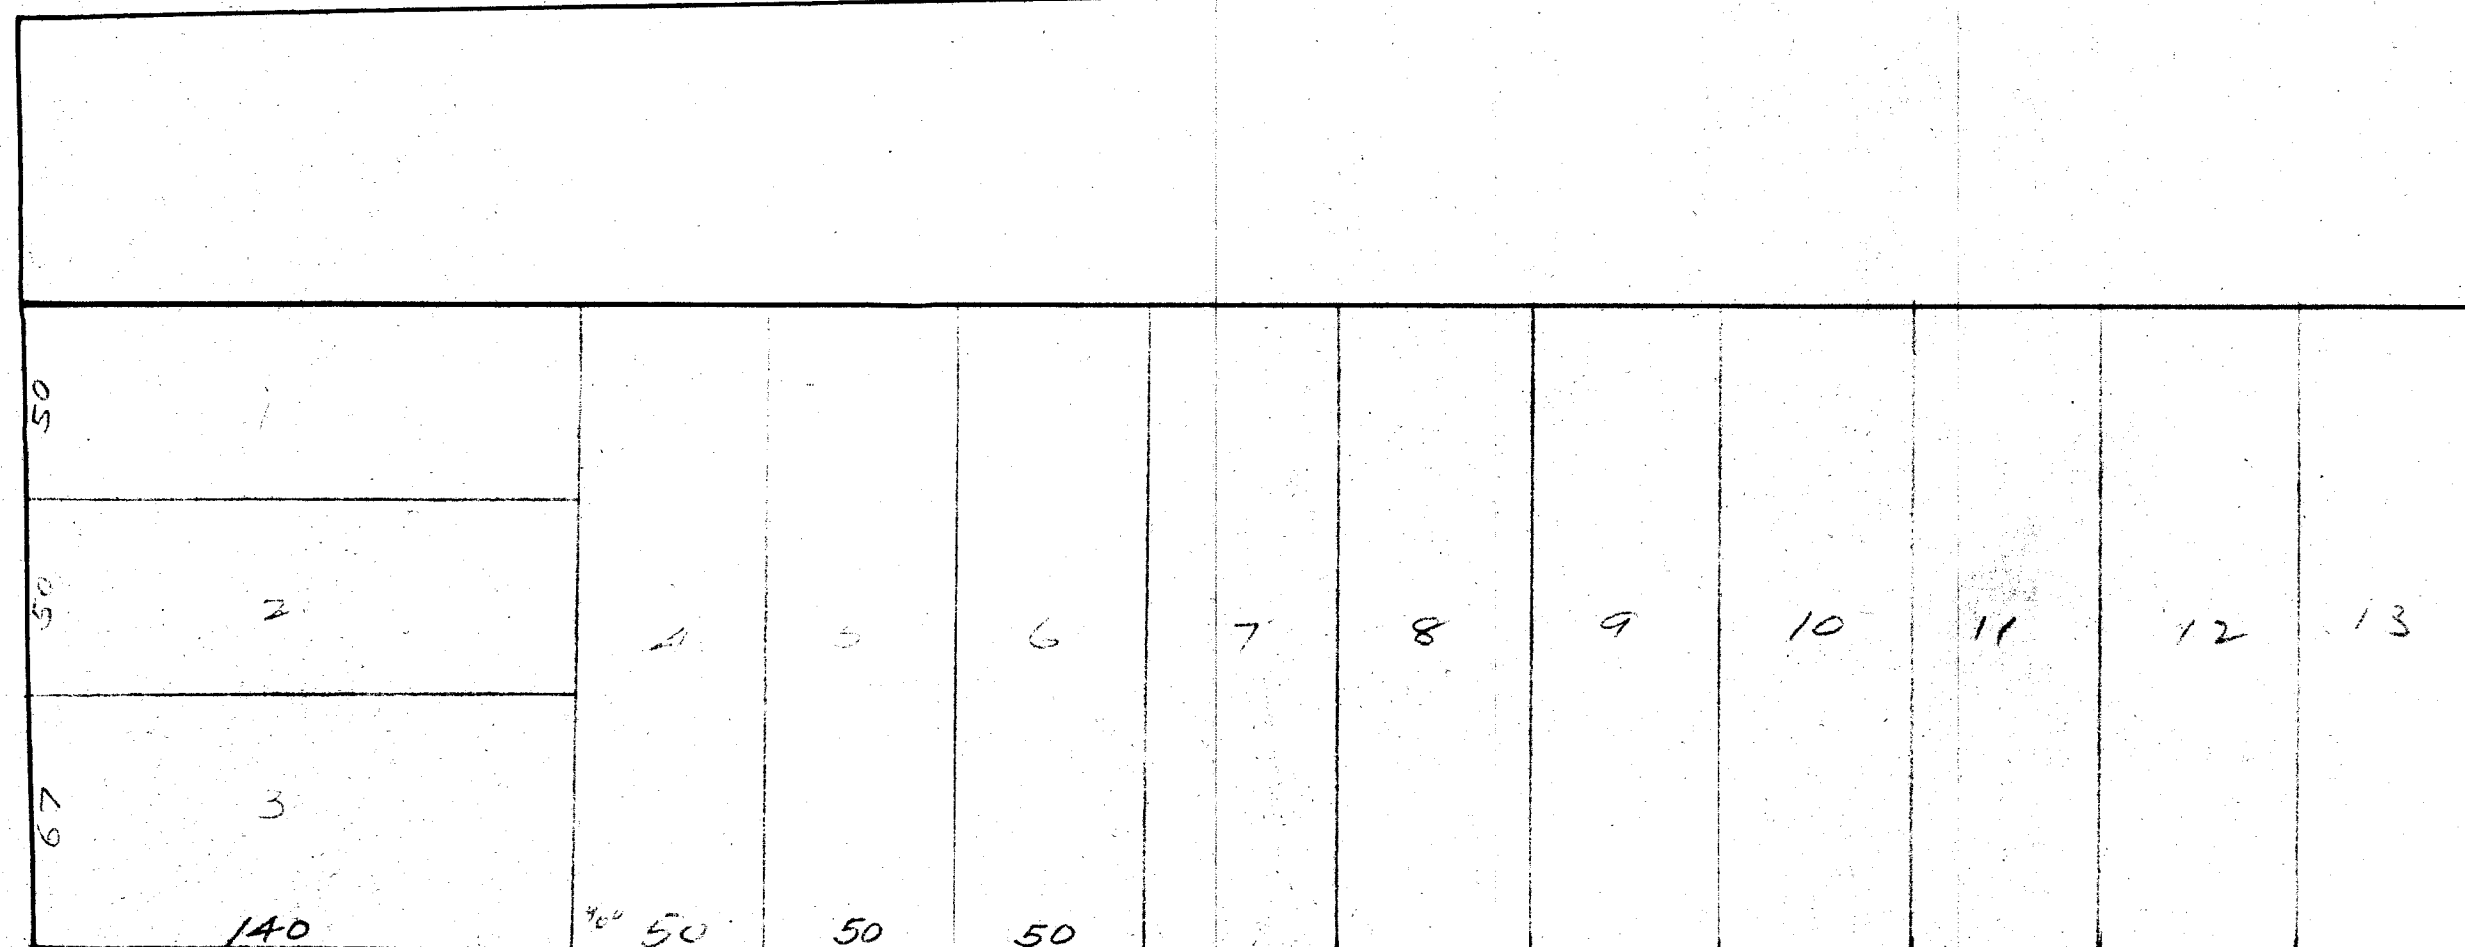

Lots accessible to this point at present →

PROPOSED STREET.

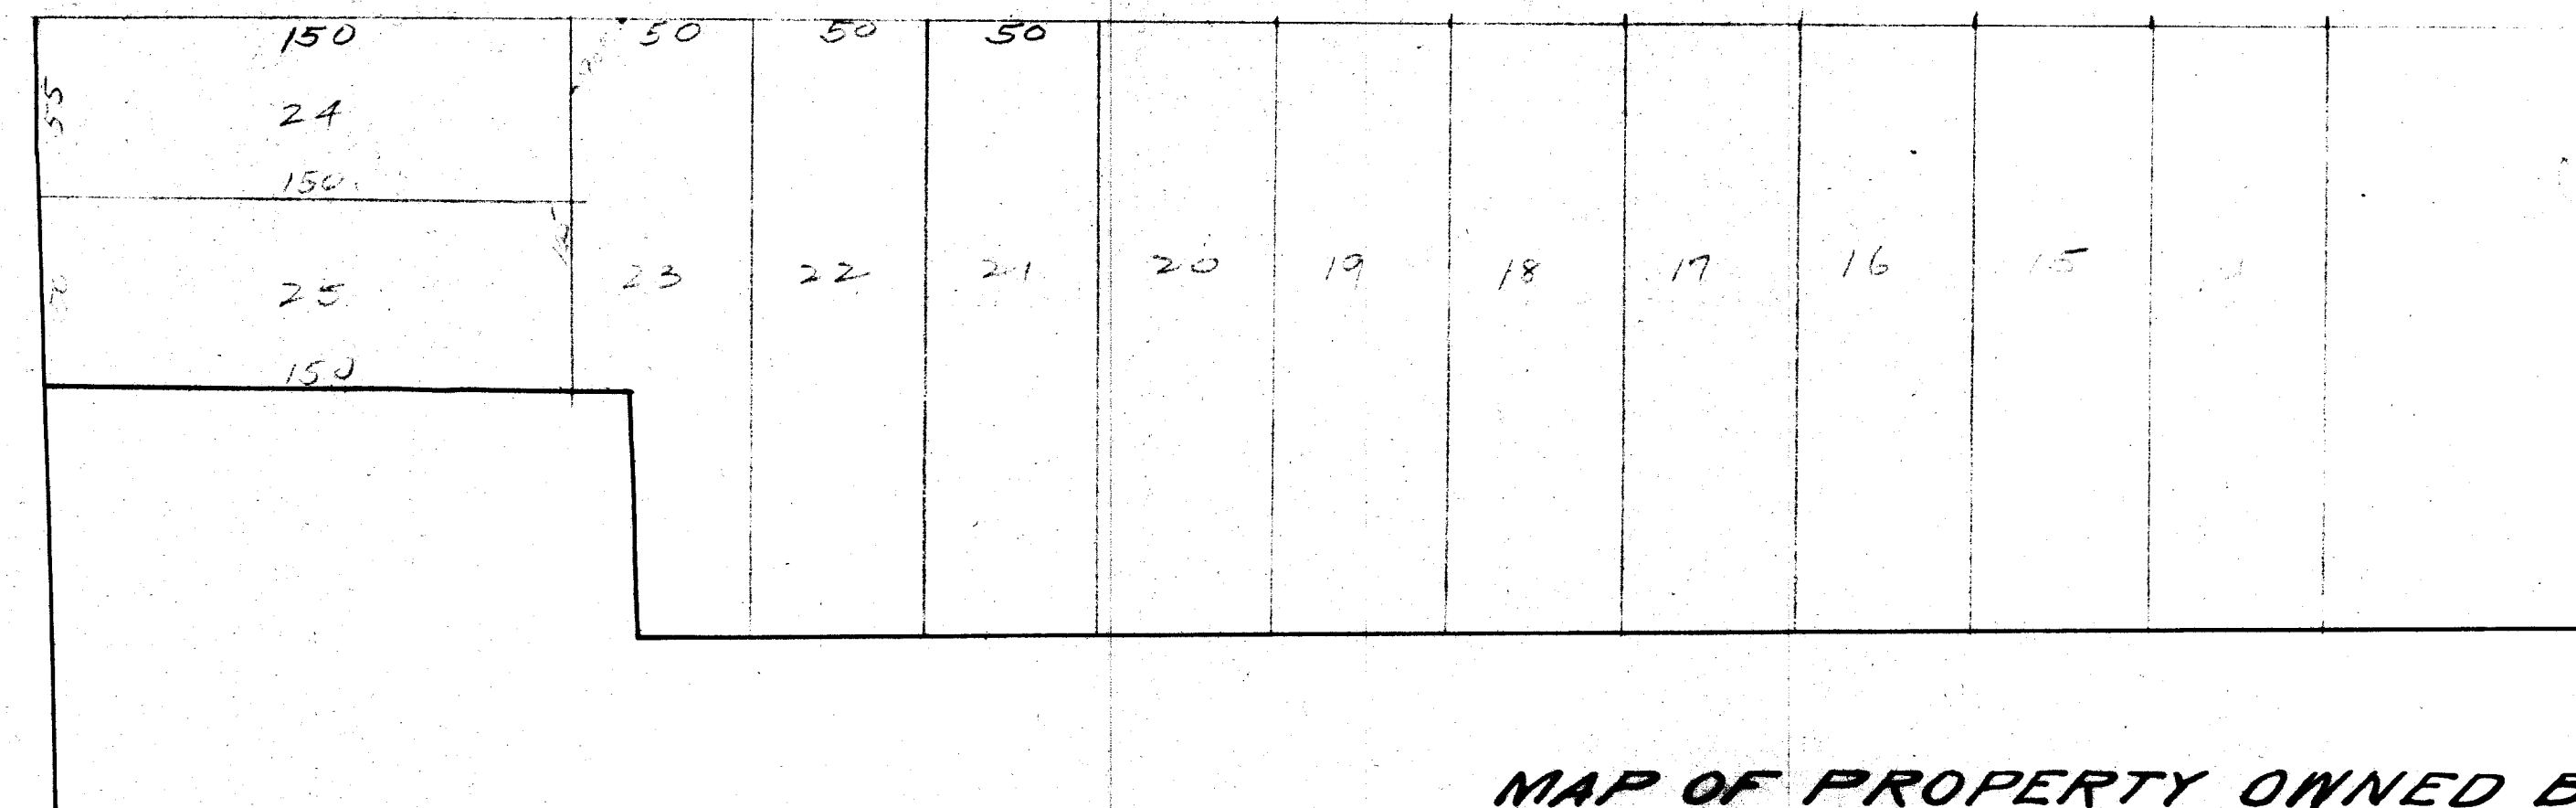

WETHERSFIELD

MAP OF PROPERTY OWNED BY
MYERS AND GROSS
HARTFORD, CONN

Scale 1"=50' June 1925
Edgar J. Duncan, C.E.