
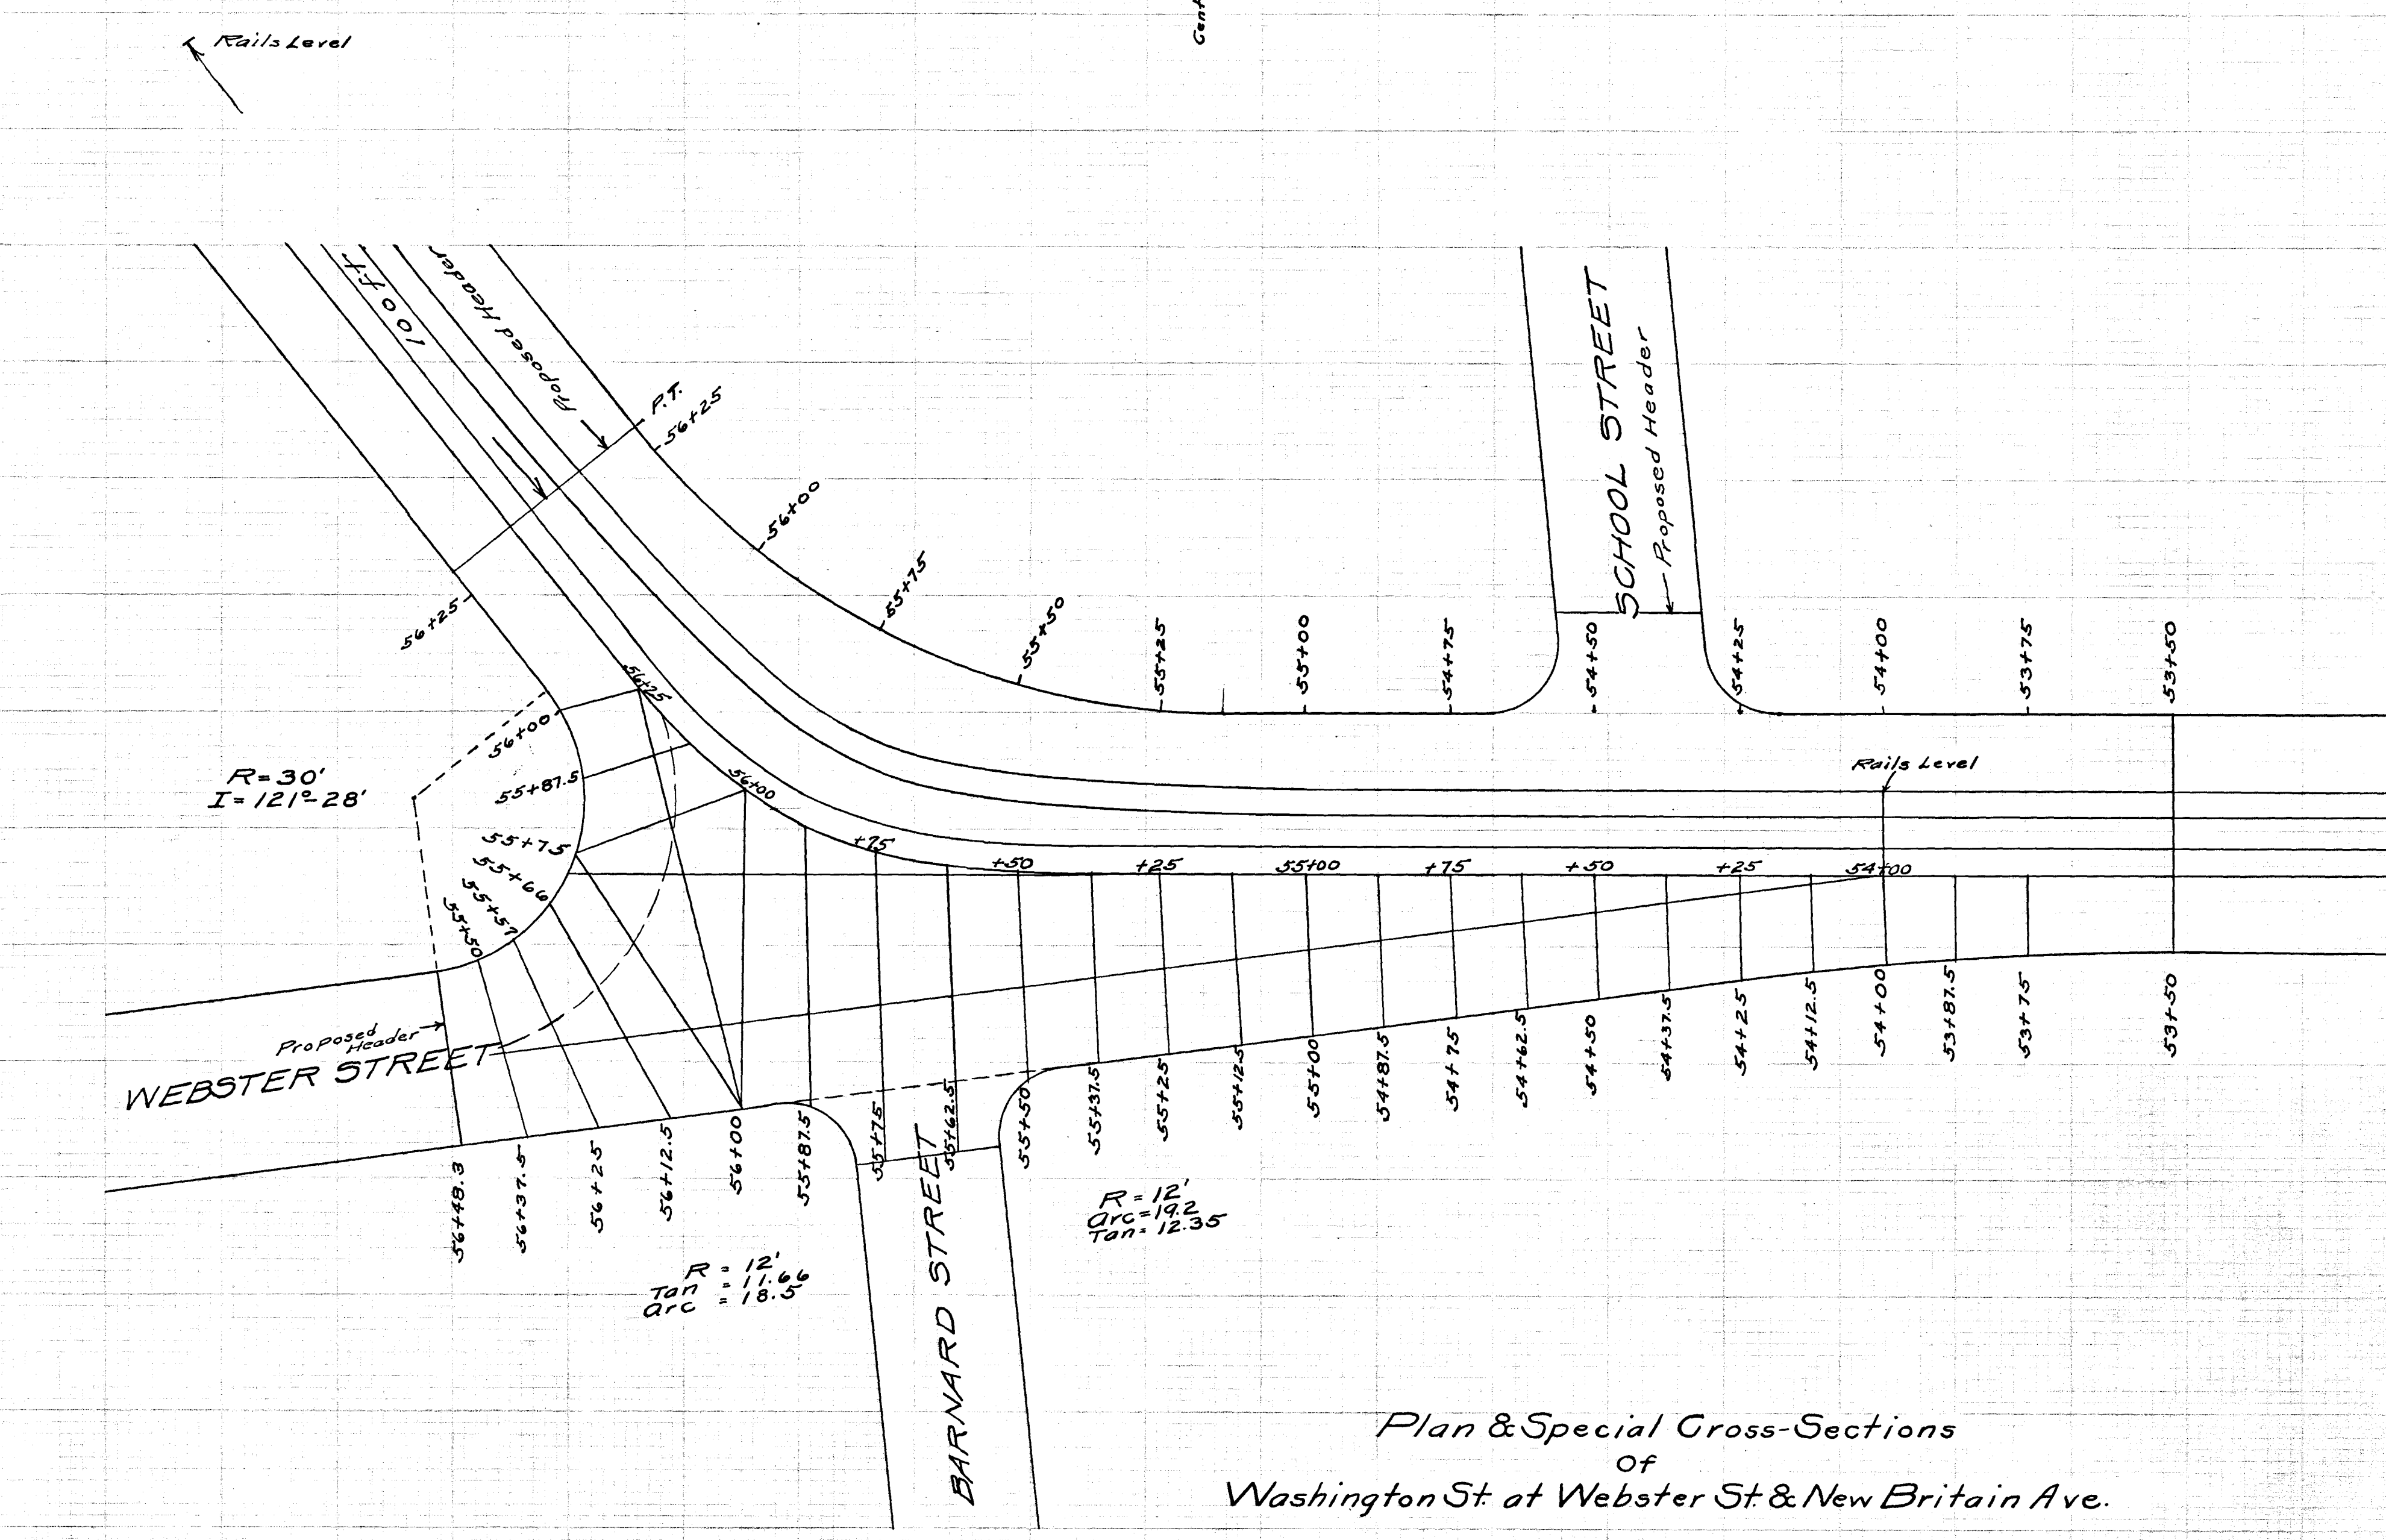


North Arrow of Webster St. & New Britain Ave.
of
City of Worcester, Mass.

 

Plan & Special Cross-Sections
of
Washington St at Webster St & New Britain Ave.

March 1923
Book 514 page 50-51