

STORM M.H. #1
TF=68.70
12" N.E. INV.=63.44
12" S. INV.=59.74

CB#1
TF=69.60
12" S. INV.=65.00

CB#2
TF=67.47
12" W. INV.=63.72

CB#4
TF=56.97
12" N.W. INV.=53.44

STORM M.H. #2
TF=57.54
12" N.E. INV.=53.38
15" S. INV.=53.13

CB#6
TF=54.65
12" N.W. INV.=50.82

AUXILIARY INLET
A.I.#2
TF=54.63
12" INV.=52.26

CB#5
TF=54.65
12" N.E. INV.=50.82

STORM M.H. #3
TF=55.48
12" E.W. INV.=50.64
15" N. INV.=50.39
21" S. INV.=48.89

STORM M.H. #4
TF=60.53
21" N.S. INV.=47.12

CB#7
TF=56.31
12" E. INV.=52.74

STORM M.H. #5
TF=56.84
12" E.W. INV.=52.68
21" N.S. INV.=44.35

CB#8
TF=56.31
12" INV.=53.00

AUXILIARY INLET
A.I.#4
TF=53.28
12" INV.=50.00

CB#9
TF=53.26
12" S.E. INV.=46.62



STORM M.H. #6
TF=53.89
12" E.W. INV.=48.56
21" N. INV.=41.55
24" S. INV.=41.30

CB#10
TF=53.26
12" S.W. INV.=48.88

STORM M.H. #7
TF=56.29
12" S.E.W. INV.=51.68

CB#11
TF=55.70
12" E.S. INV.=51.80

EXISTING STORM M.H.
TF=56.29
12" INV.=51.44

 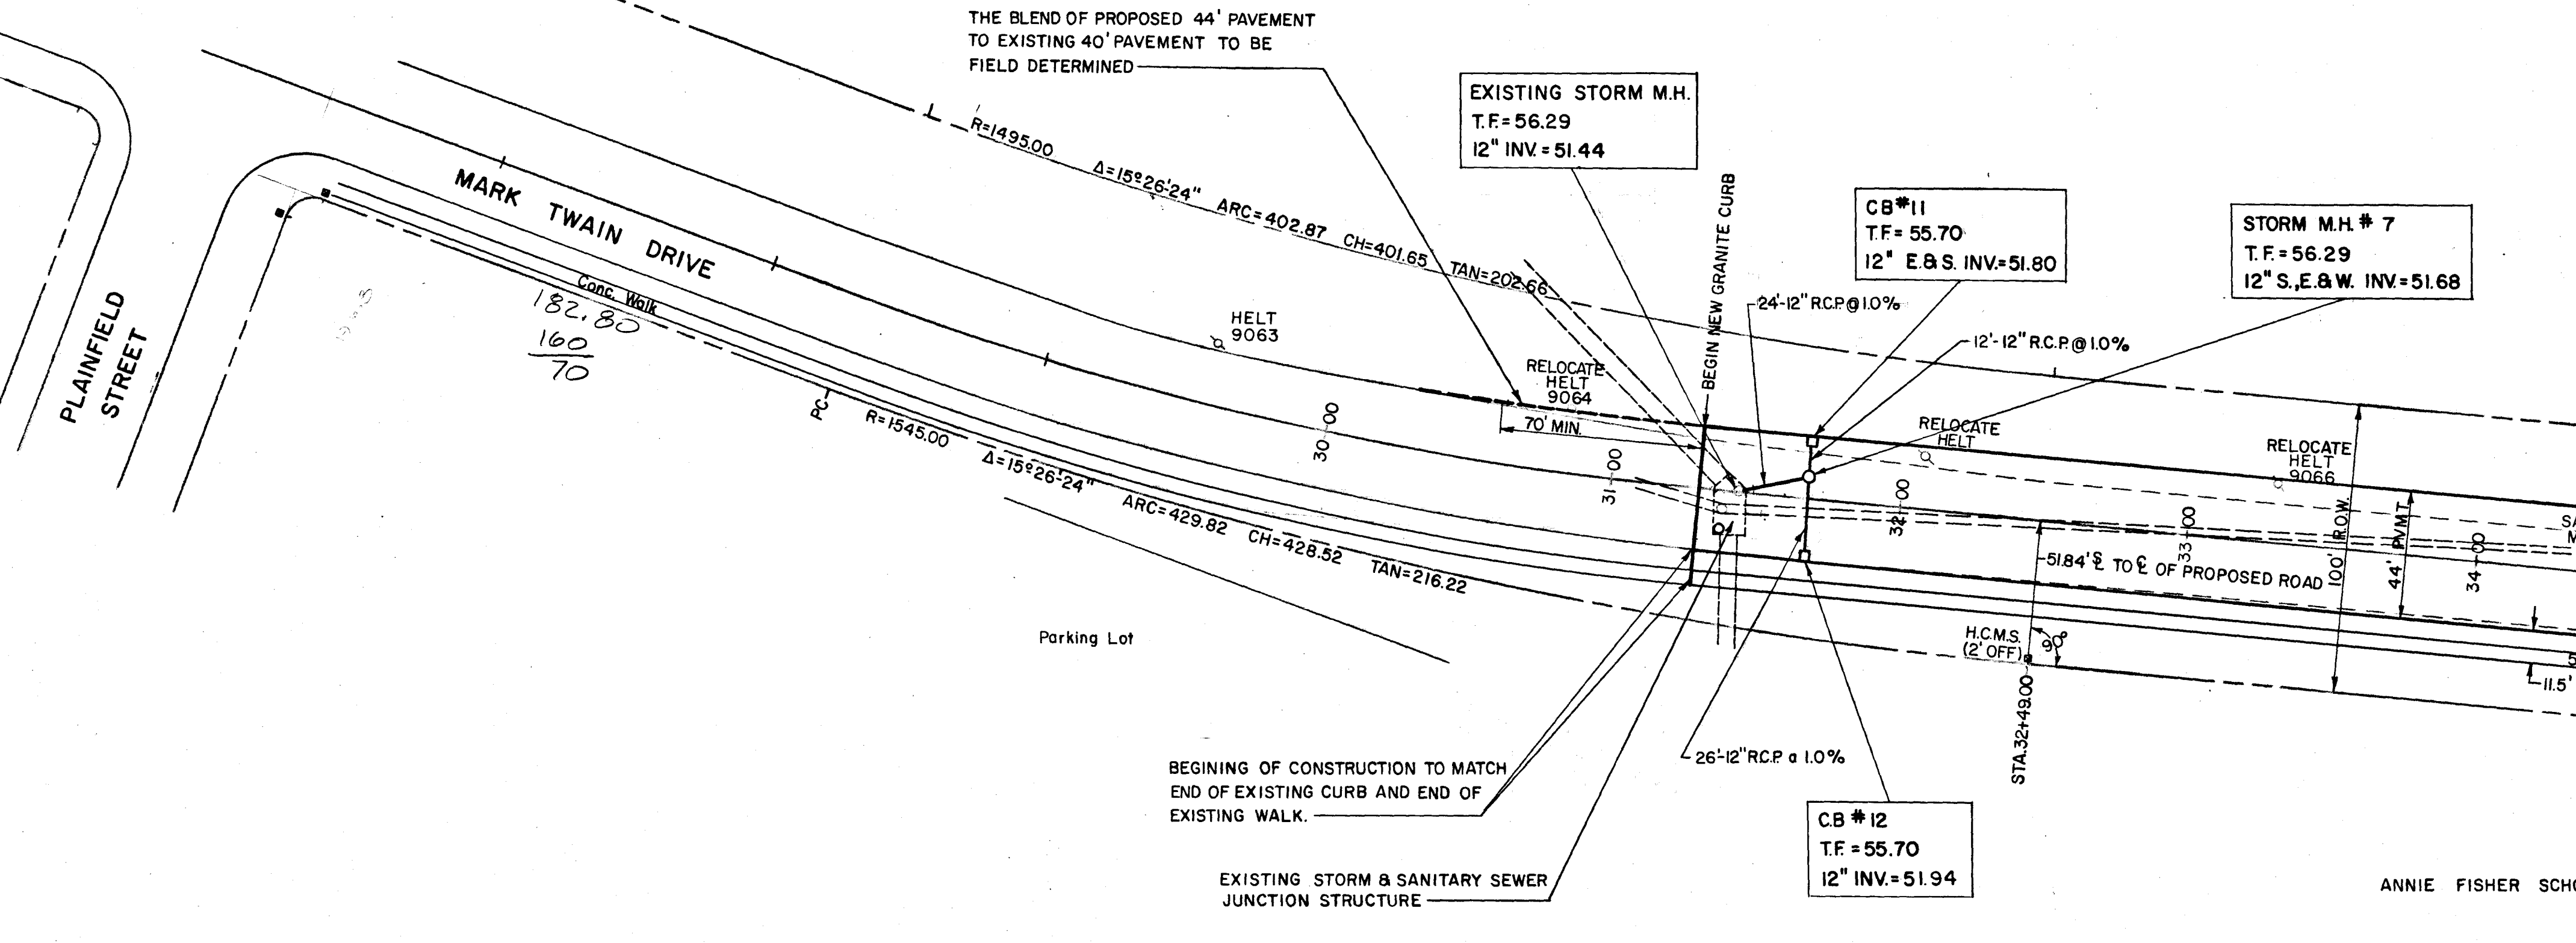

CITY OF HARTFORD, CONNECTICUT
DEPARTMENT OF PUBLIC WORKS
BUREAU OF ENGINEERING SERVICES

PLAN AND PROFILE OF
MARK TWAIN DRIVE
(PLAINFIELD ST. TO TOWER AVE.)

SUBMITTED: [] RECOMMENDED: [] APPROVED: []

DESIGN ENGINEER: [] CHECKED: JAP. HOR 1"=40' DAYBOOK NO. []
CHECKED: FAH. VER 1"=40' DATE 5-20-75

MORTON S. FINE & ASSOCIATES, INC.
721 Cottage Grove Rd.
Hartford, Conn. 06105

Engineers Landscape Architects Surveyors

SHEET 1 OF 5