

1/2" = 10'



20 40 60 80 20 40 60 80

CITY OF HARTFORD, CONNECTICUT
DEPARTMENT OF PUBLIC WORKS
BUREAU OF ENGINEERING SERVICES

**TOWER AVENUE
CROSS SECTIONS
(WEAVER HIGH SCHOOL TO MARK TWAIN DR.)**

SUBMITTED	RECOMMENDED	APPROVED
DIVISION ENGINEER	CHIEF OF ENG. SERV.	ASST. DIR. & CITY ENG.
DRAWN M.D.A.Co.	SCALE HOR. 1"=10' VER. 1"=5'	DAYBOOK NO.
CHECKED F.A.H.		DATE 5-20-75

MORTON S. FINE & ASSOCIATES, INC.
711 Cottage Grove Rd. Bloomfield, Conn.
Engineers Landscape Architects Surveyors

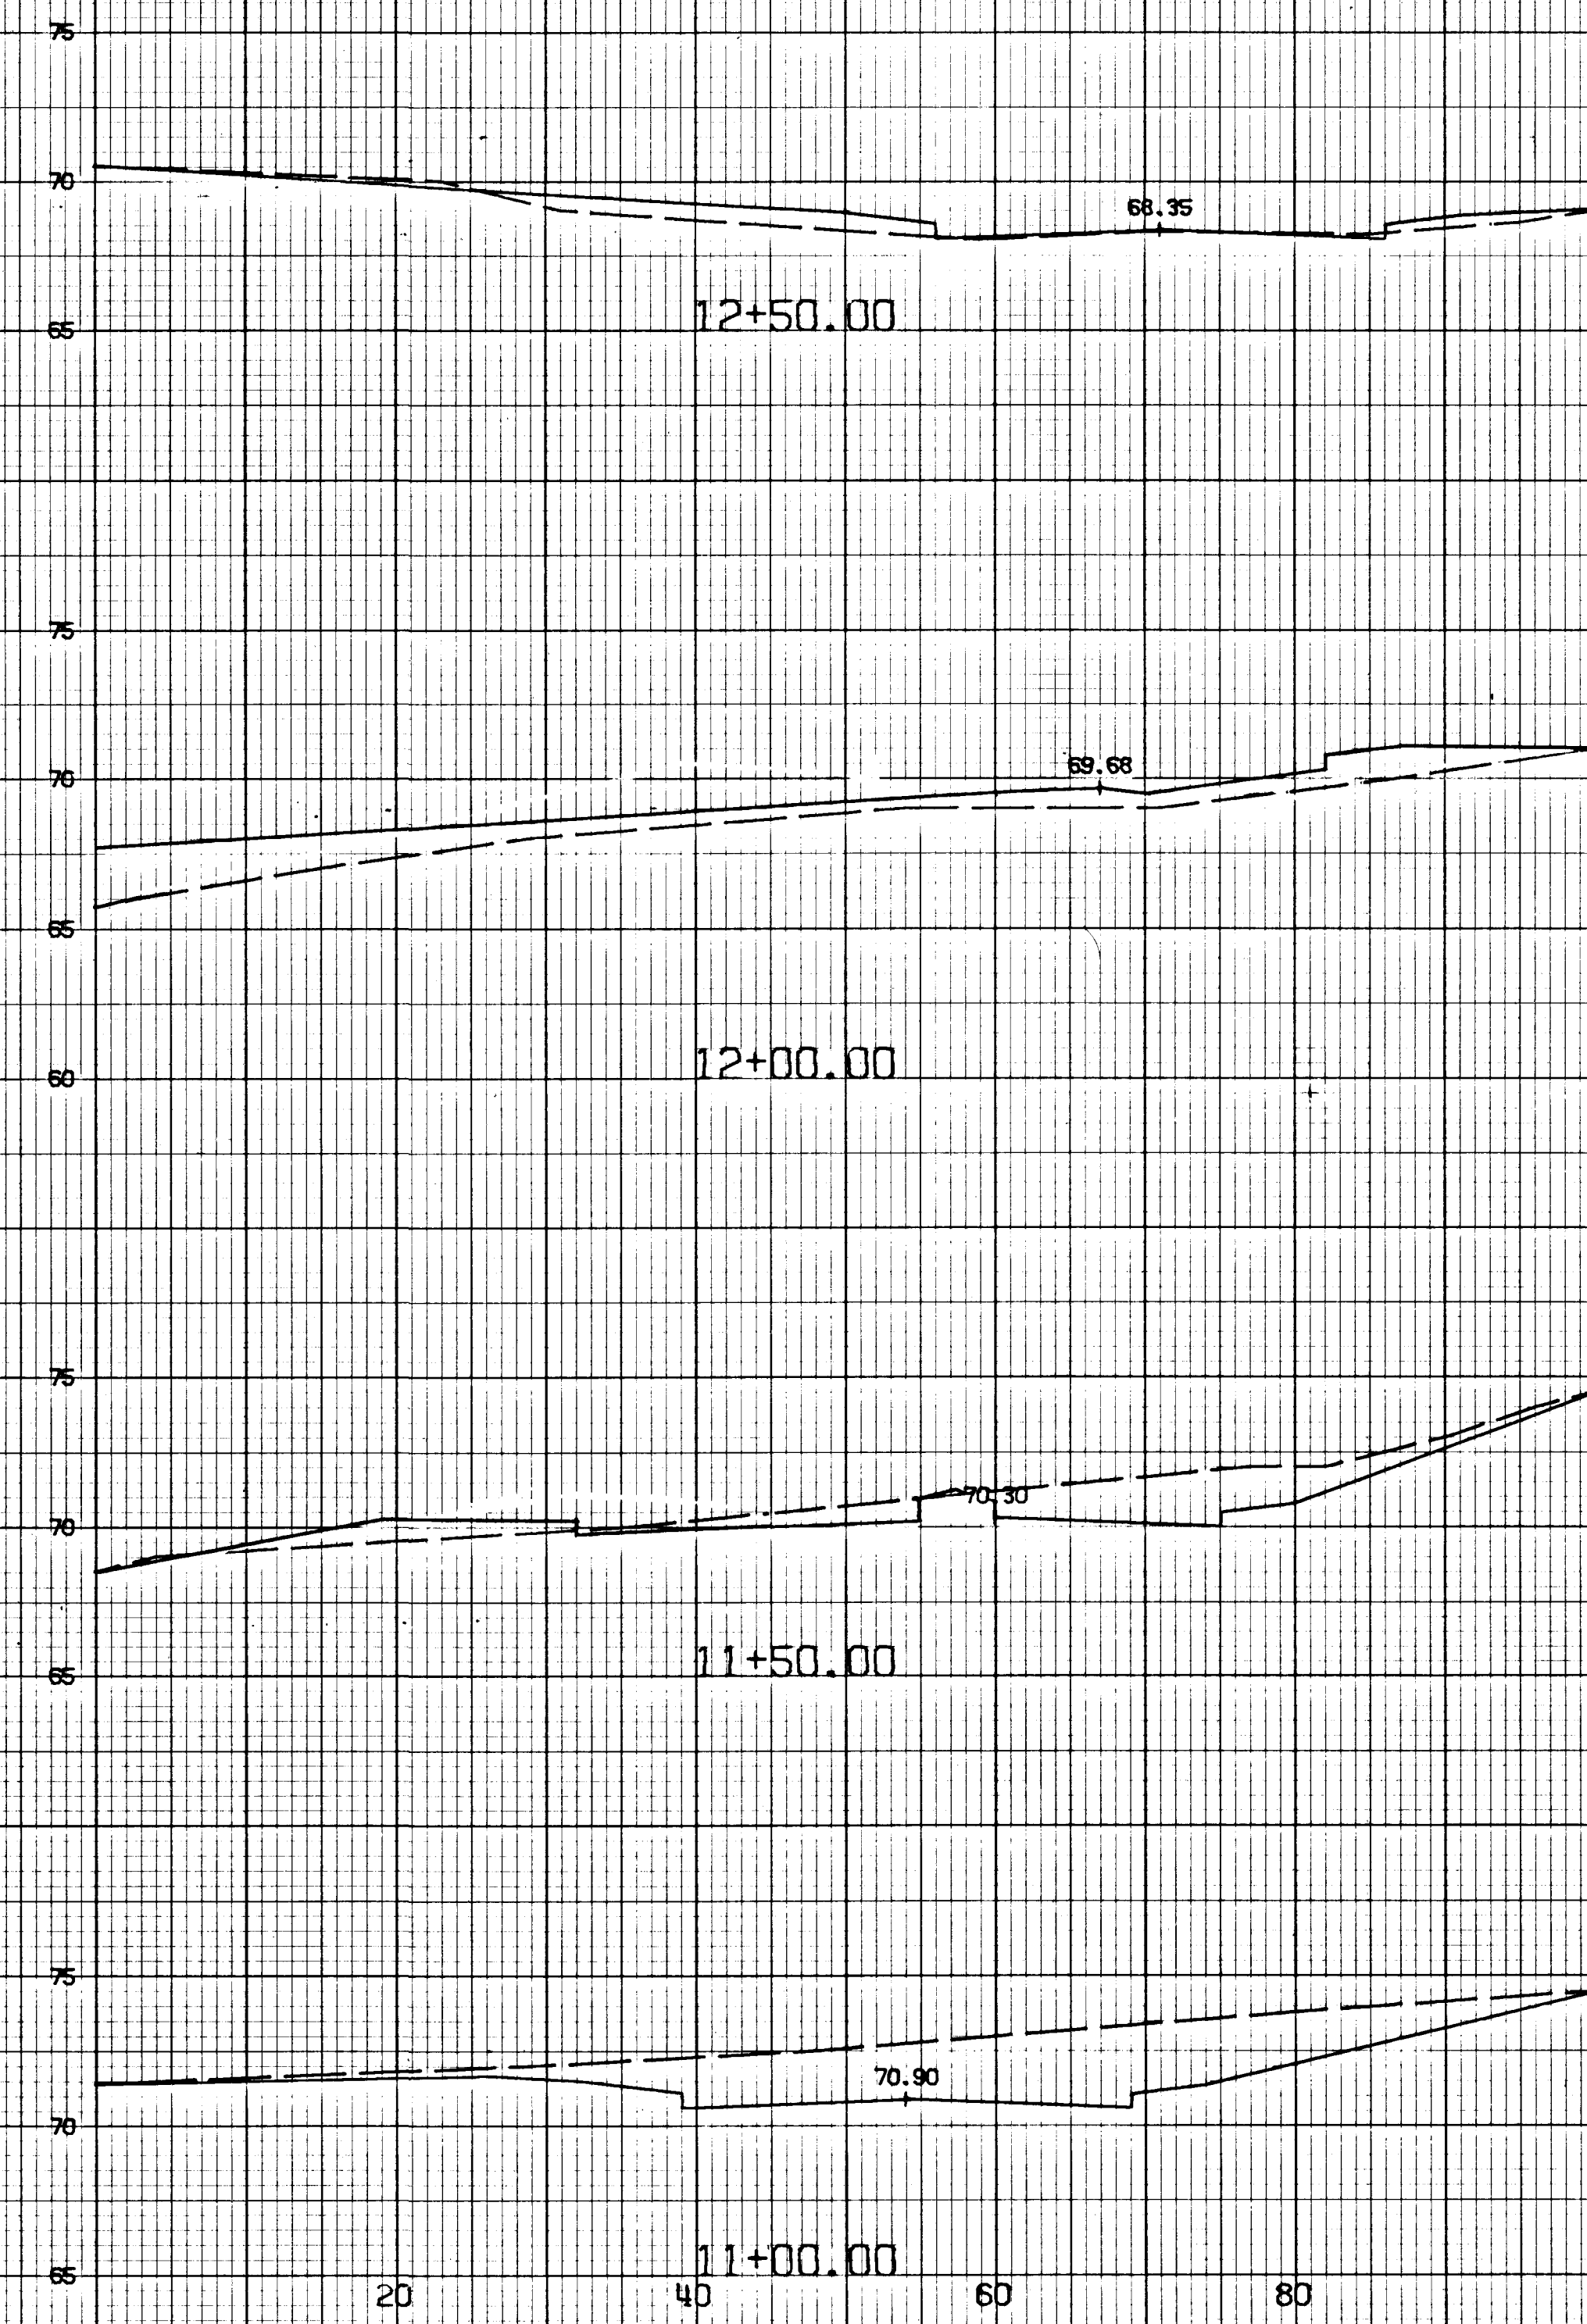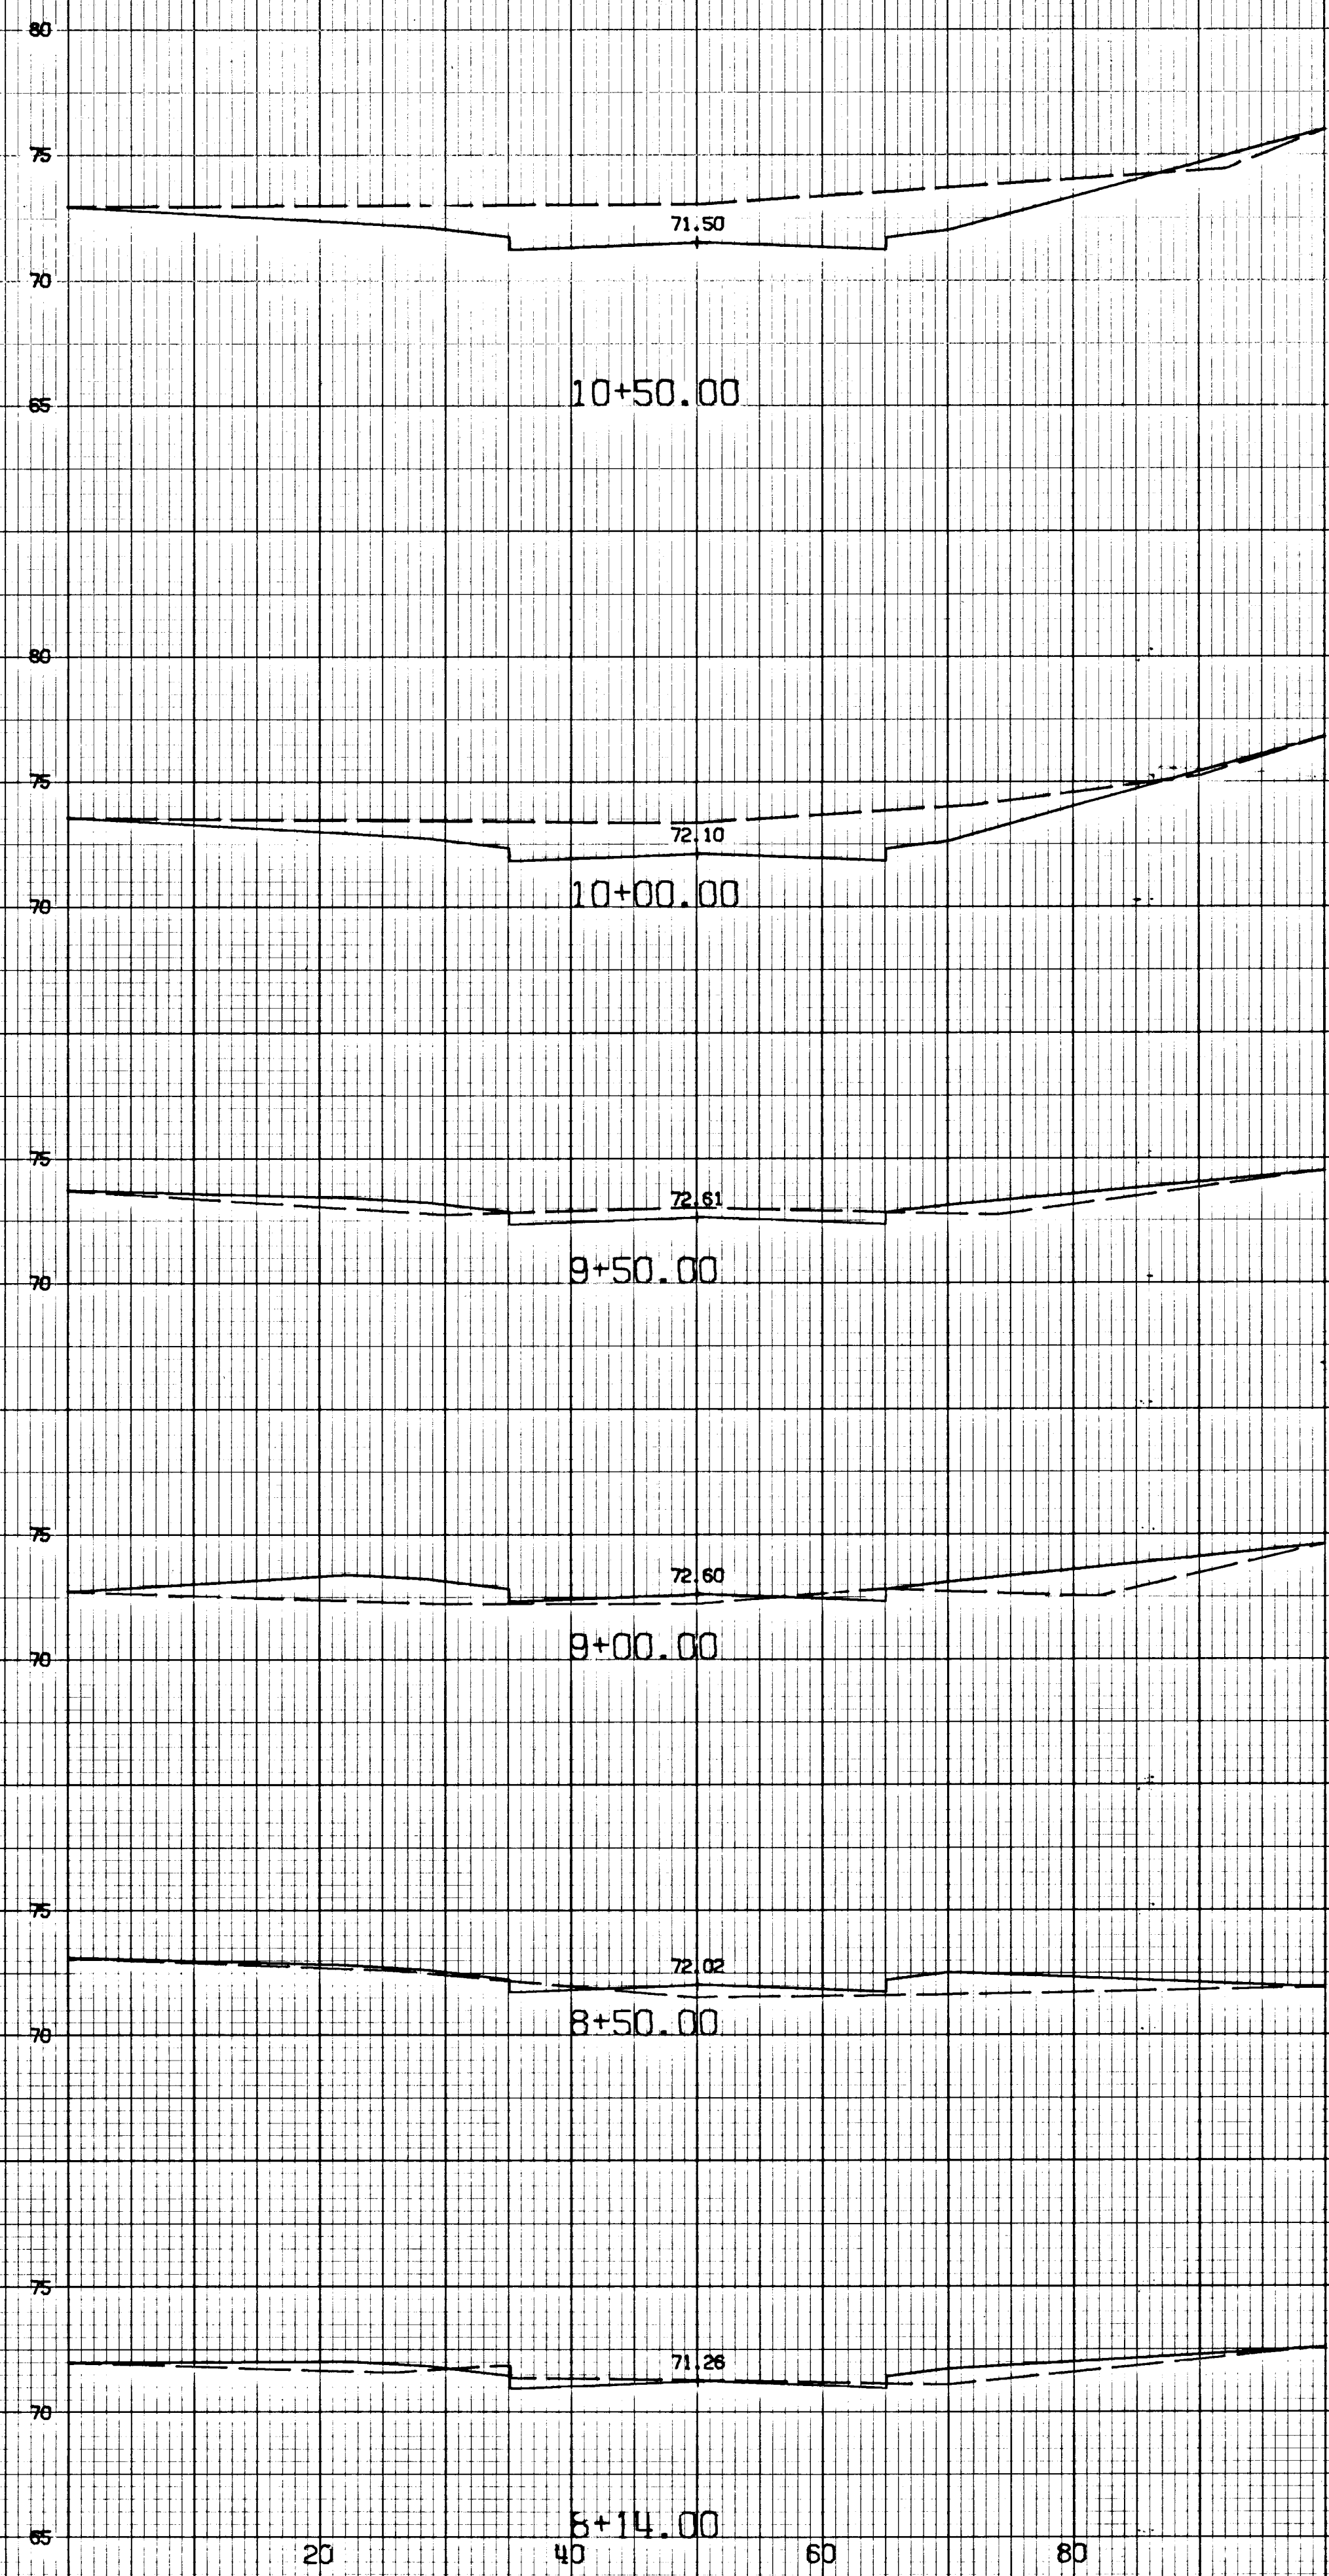

1/2" = 10'

1/2" = 10'

1/2" = 10'