
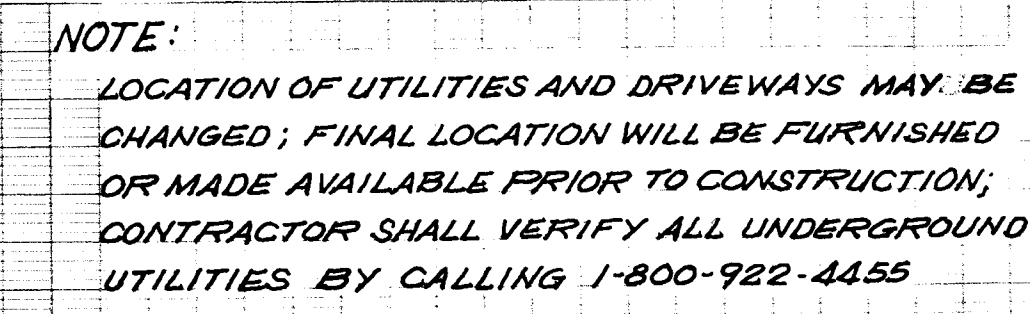


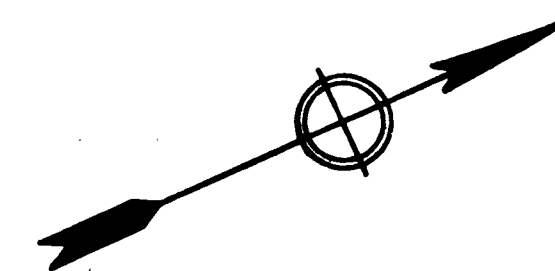

- LEGEND:**
- CS • Catch Basin
 - SMH • Sanitary Manhole
 - SDMH • Special Precast Drain Manhole
 - TCB • Traffic Controller Base
 - FB • Fire Alarm Box
 - TEL- • Telephone line
 - HELO- • Helco line
 - GAS- • Gas line
 - WATER- • Water pipeline
 - STORM- • Storm pipeline
 - SANITARY- • Sanitary pipeline
 - FH • Fire Hydrant
 - LP • Light Pole
 - HDP • Heavy Duty Pole

<u>SHEET 2 of 4</u> CITY OF HARTFORD, CONNECTICUT DEPARTMENT OF PUBLIC WORKS BUREAU OF ENGINEERING SERVICES		
PLAN AND PROFILE of WESTON STREET NORTH MEADOWS PROJECT.		
SUBMITTED: <u>Mr. M. Cullen</u>	RECOMMENDED: <u>Russell E. Borg</u>	APPROVED: <u>George P. Nutter</u>
DIVISION ENGINEER	CHIEF OF ENG. SERV.	ASST. CHIEF OF ENG. SERV.
PREPARED BY <u>GSC</u>	SCALE HOR. 1"=40' VER. 1"=4'	DAYBOOK NO. <u>010539-B</u>
CHECKED <u>MC</u>	DATE	SEP 1975