




**BENCH MARKS:**  
 85.93 SE cor. of extreme E end of granite door-sill.  
 Entrance of south side and east entrance of  
 Christian Science Church.  
 71.71 CMS SE cor. of Oak St.  
 64.71 CMS SW cor. of Hungersford St.  
 59.02 CMS NE cor. of Broad St.  
 55.11 CMS SW cor. of Lawrence St.  
 62.41 Hor cut in step SW cor. of conc. step opposite  
 W end of iron rail. Steps at east entrance of  
 Church of Fatima.

**NOTE:**  
 Where radius of curb is indicated new radius granite  
 curb shall be installed.  
 Wheelchair ramp shall be constructed on all newly  
 installed radius granite curb.  
 Stations measured on South curb line and on  
 slope.

SHEET 1 OF 2

CITY OF HARTFORD, CONNECTICUT  
 DEPARTMENT OF PUBLIC WORKS  
 BUREAU OF ENGINEERING SERVICES

**PLAN and PROFILE of RUSS STREET**

|                                |                                   |                                |
|--------------------------------|-----------------------------------|--------------------------------|
| DESIGNED BY:<br>J. E. H. H. H. | RECOMMENDED BY:<br>J. E. H. H. H. | APPROVED BY:<br>J. E. H. H. H. |
| DIVISION ENGINEER              | CHIEF OF ENG. SERV. ASSISTANT     | CLERK                          |
| DATE: MARCH 1976               | DAYBOOK NO. 01037                 |                                |

4 X 20 TO THE INCH  
 REPRODUCE & SEND CO.  
 PRINTED IN U.S.A.