



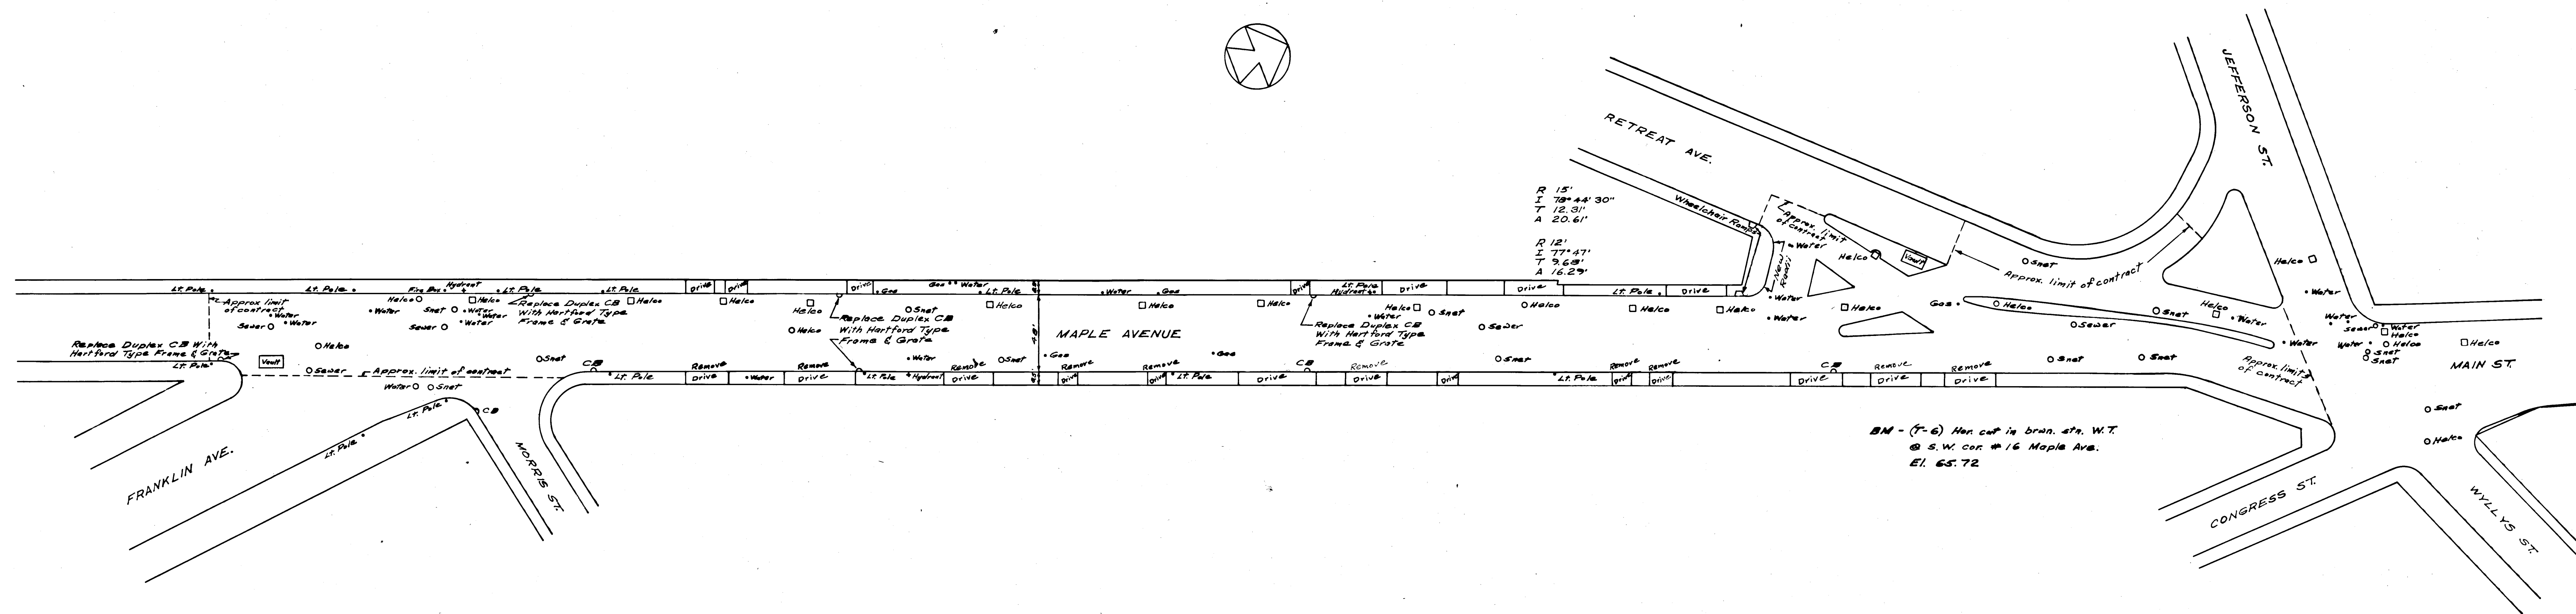

30+0 31+0 32+0 33+0 34+0 35+0 36+0 37+0 38+0 39+0 40+0 41+0 42+0 43+0

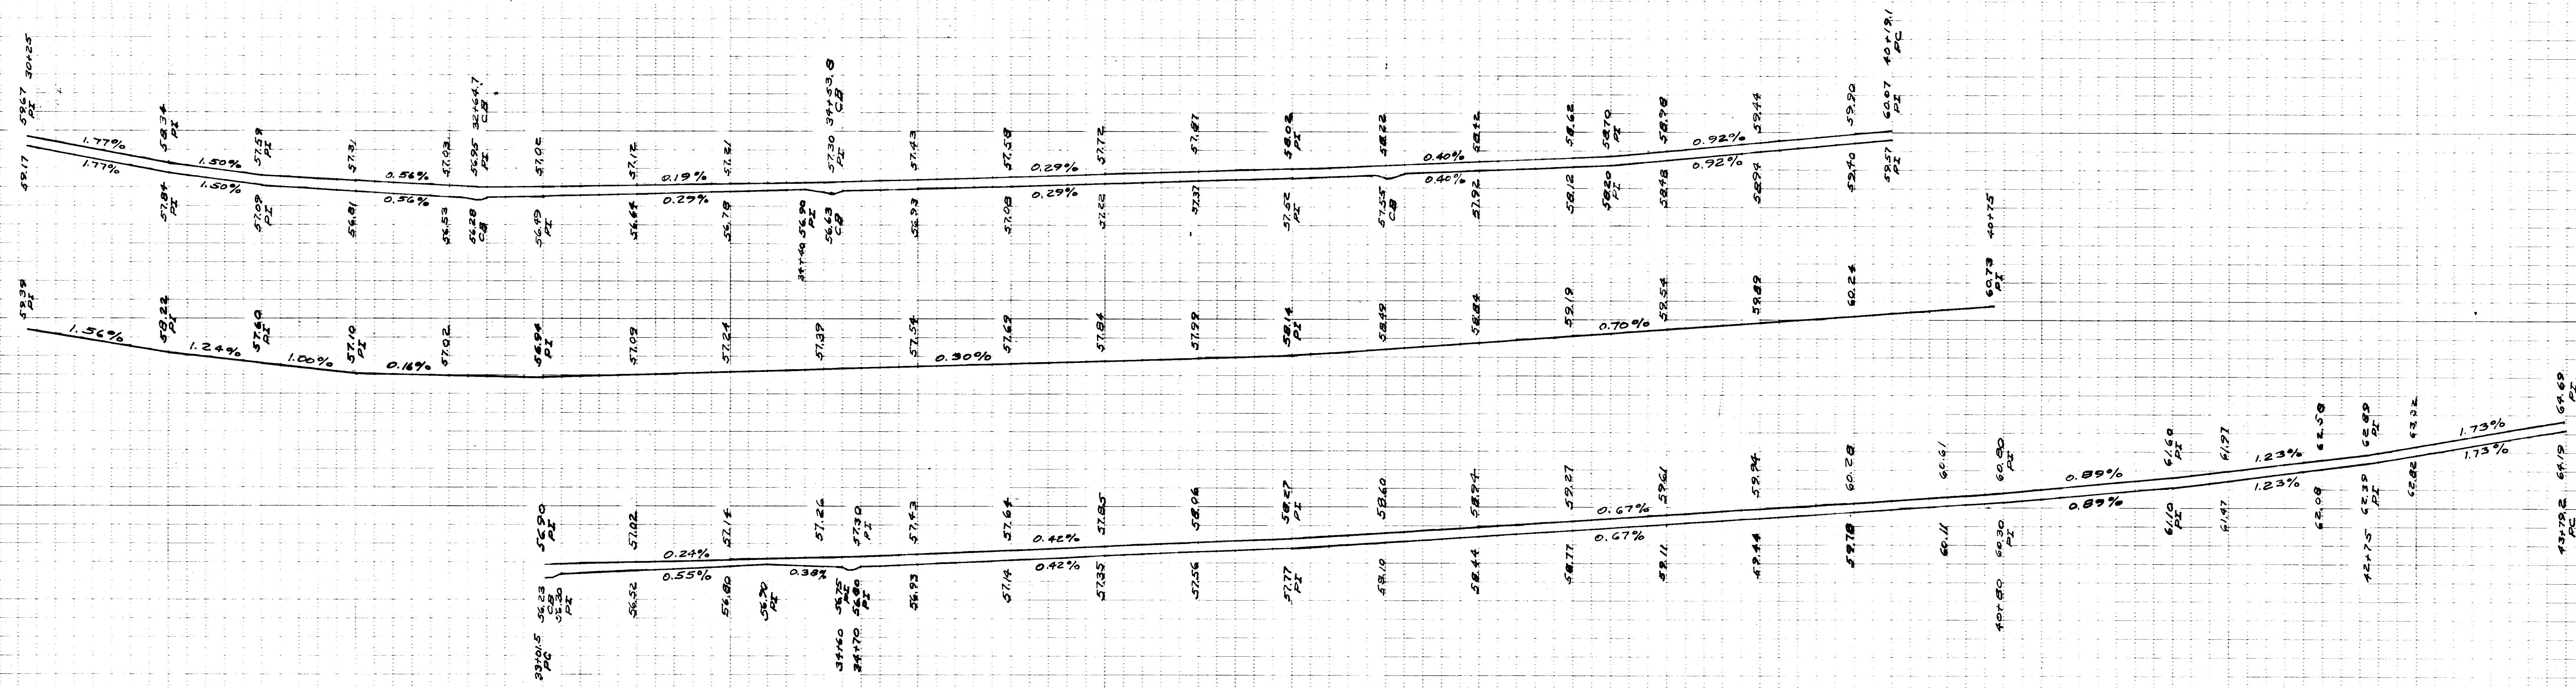

Field notes from Book 863 pg. 41.
Stations measured on curb line & on slope.

CITY OF HARTFORD, CONNECTICUT DEPARTMENT OF PUBLIC WORKS BUREAU OF ENGINEERING SERVICES		
Plan and Profile of MAPLE AVENUE (Franklin Ave. to Jefferson St.)		
SUBMITTED DIVISION ENGINEER	RECOMMENDED CHIEF OF ENG. SERV. ASST. DIR. & CIV. ENG.	APPROVED DATE MAY 1976
DRAWN AF	SCALE 4" = 40'	DAYBOOK NO. 010562
CHECKED		