




5 walk 6 out

Woodside Circle

Note: Stations of inner curb measured on inner curb.

Note: Stations of outer curb measured on outer curb.

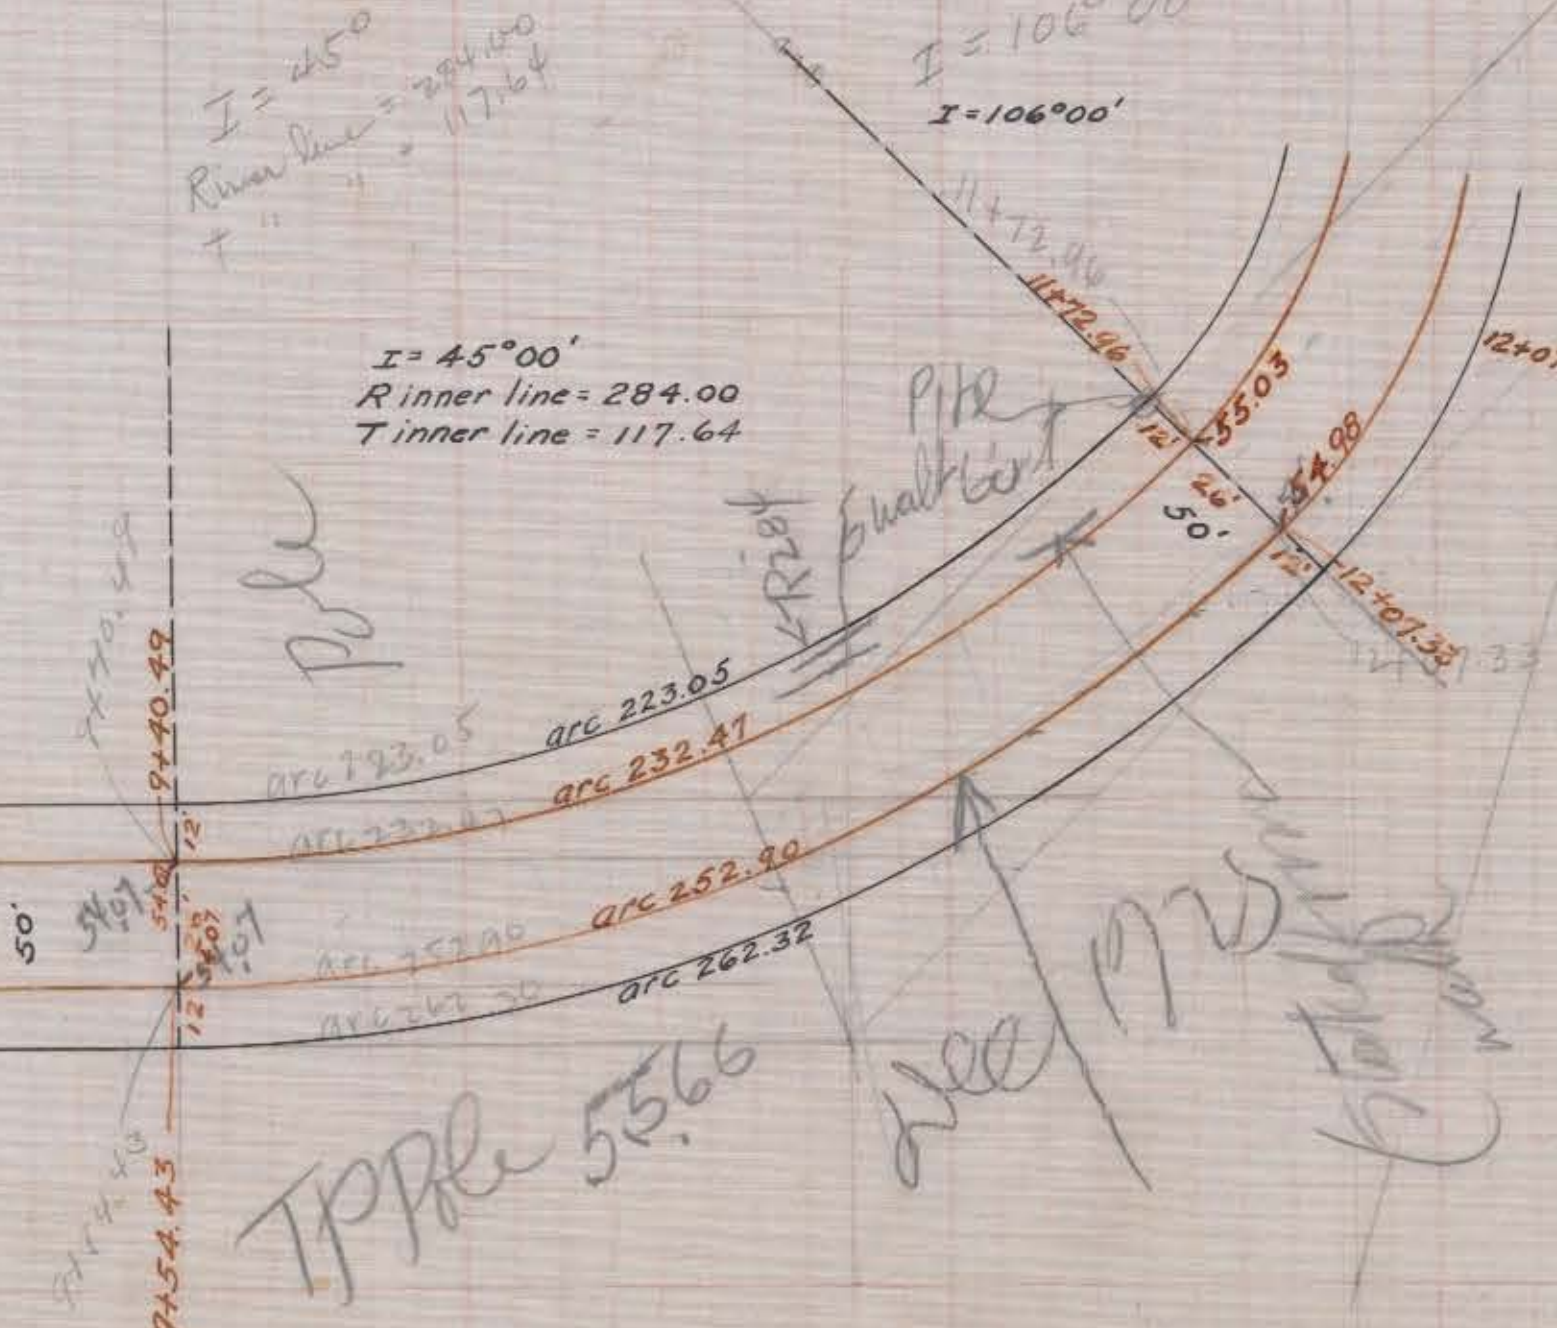

TPR 55.66


see 1920

Eastside

West Intake to Asylum St

Woodside Circle

Elizabeth St
Asylum St East Intake

 

Aug. 1923
321 P.30