

$I = 21^{\circ}46'$
 $R = 380'$
 $TE = 73.06'$

CMS BM 6801
CMS B.M. 68.01

CAMP FIELD

AVENUE

STANDISH


STREET

STREET

GEORGE

B.M. 63.093 Bench Plate
on the North West corner of
#171 Standish St.

$Tan 21^{\circ}46' = 0.40555$
 $Sec 21^{\circ}46' = 1.0791$

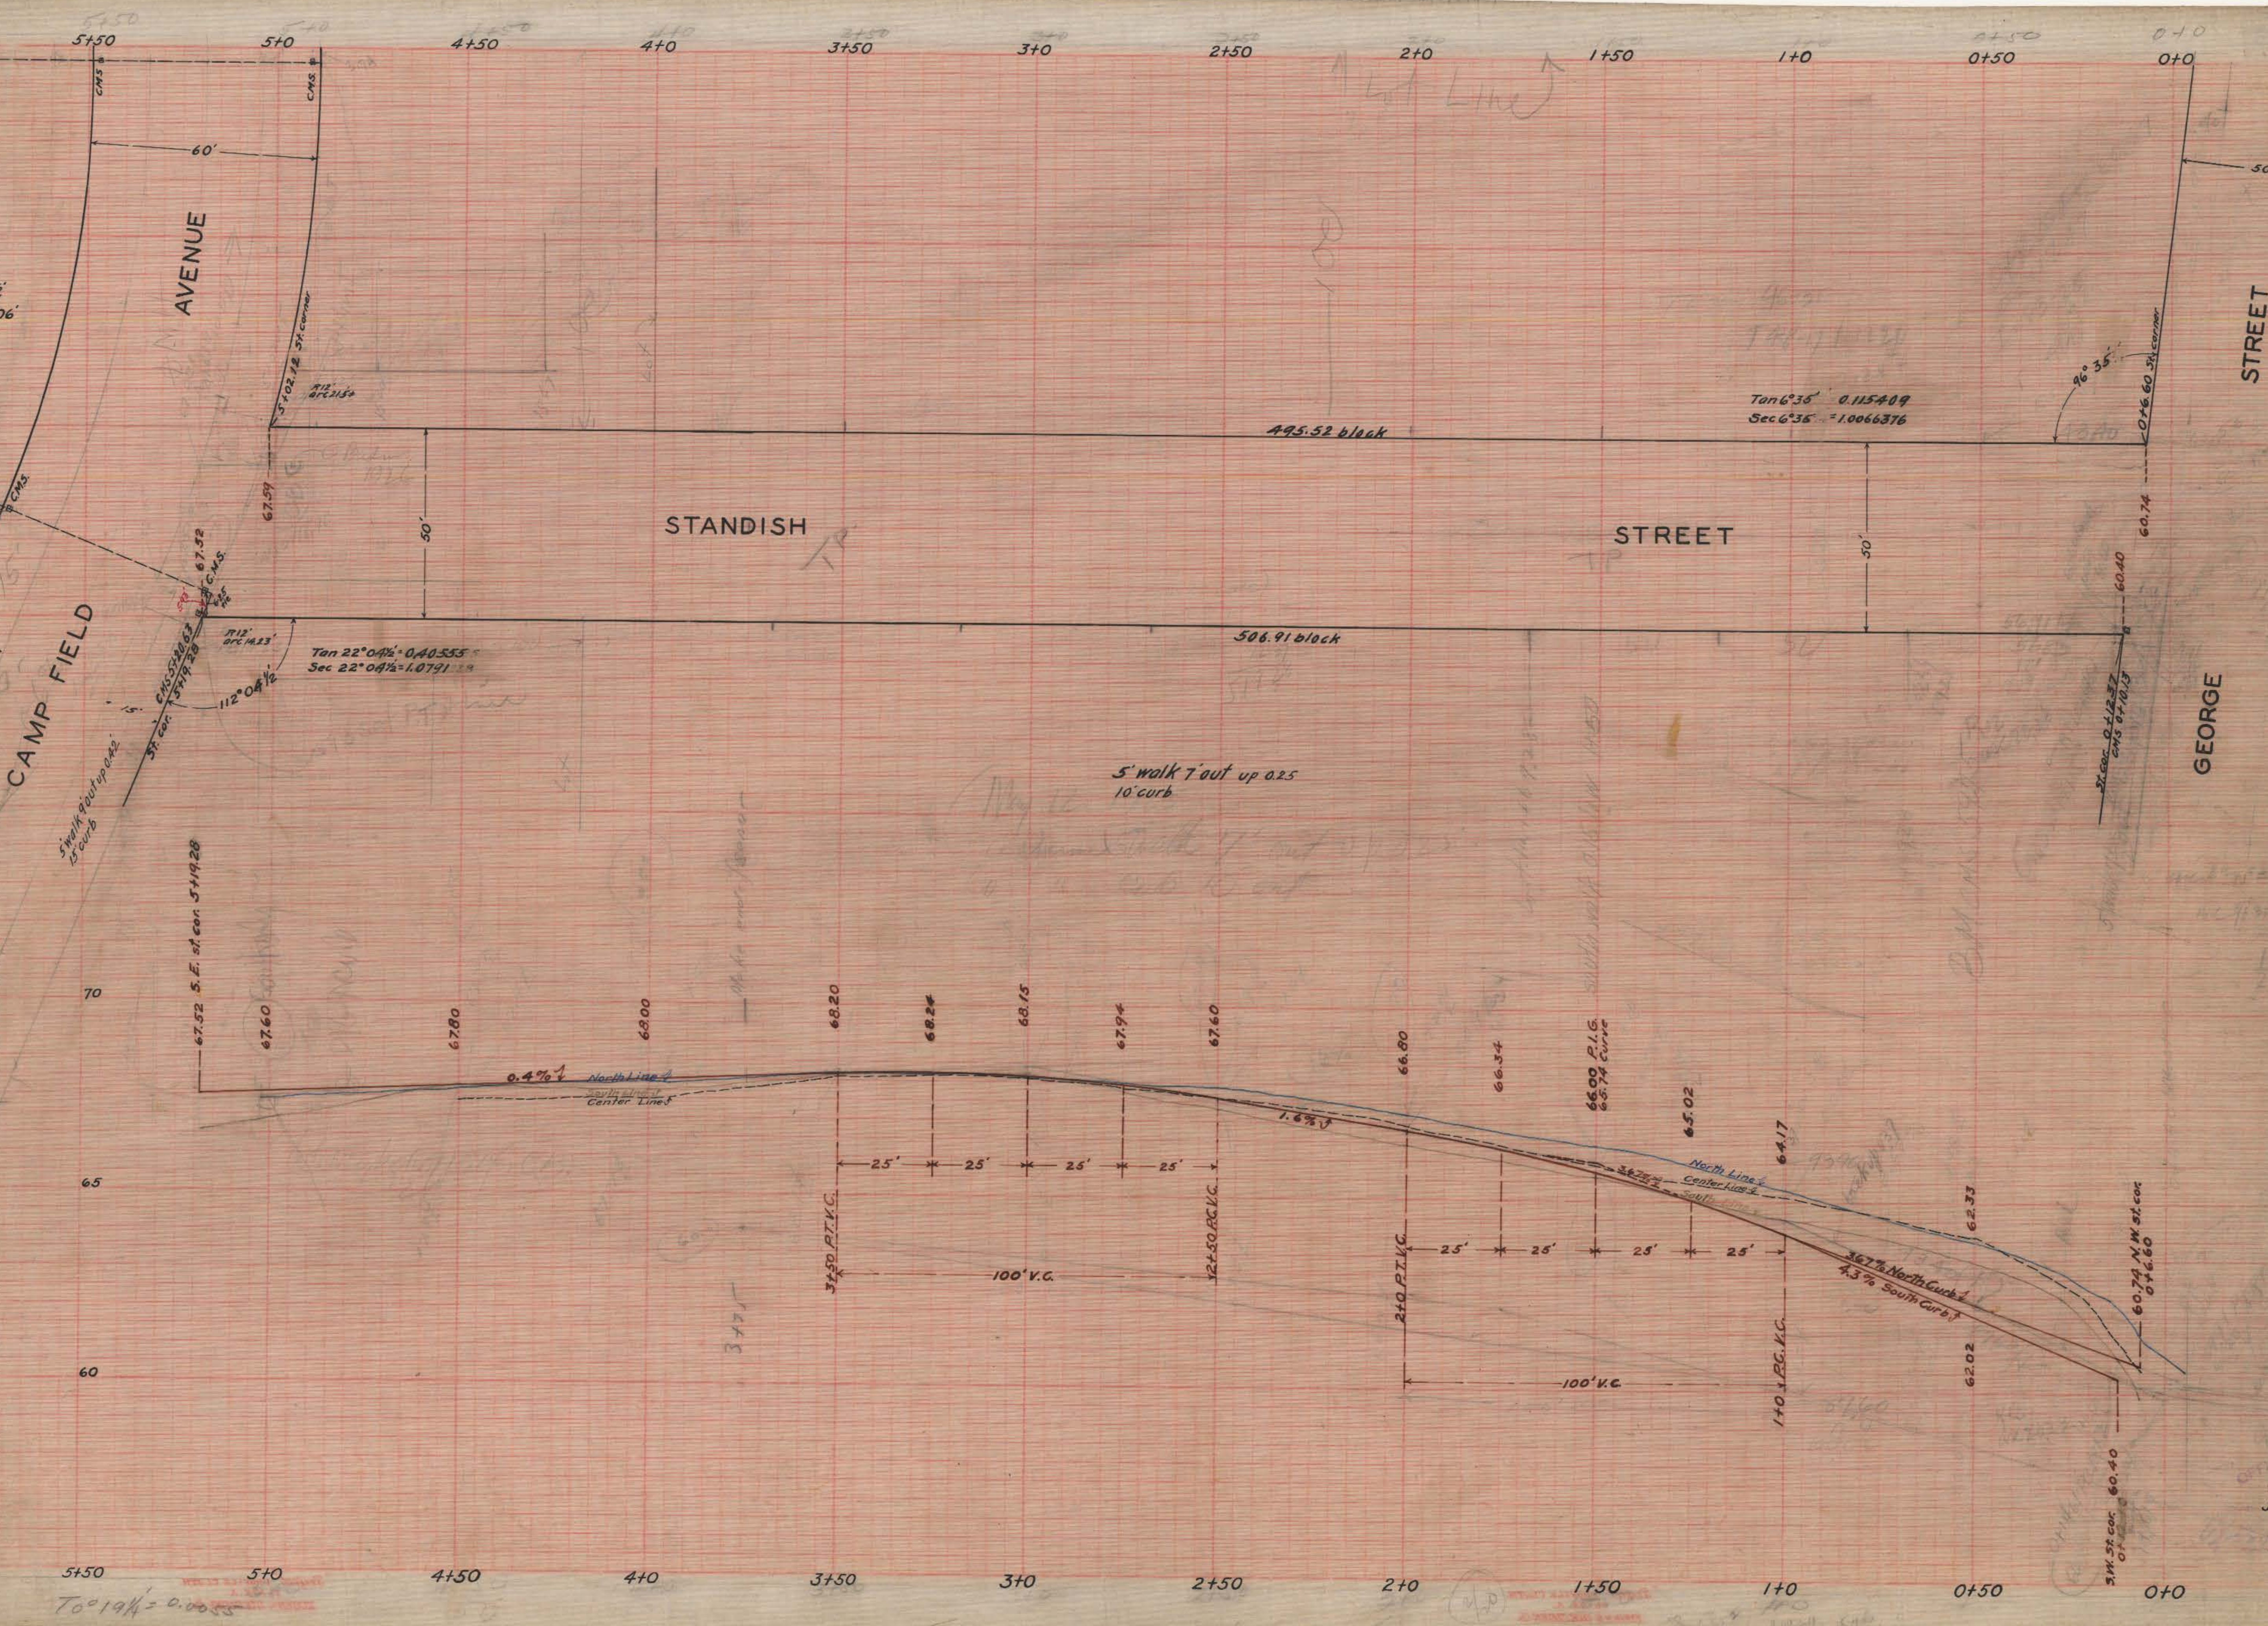

OFFICE OF CITY ENGINEER
Jan 1925
522 P.36
05764