


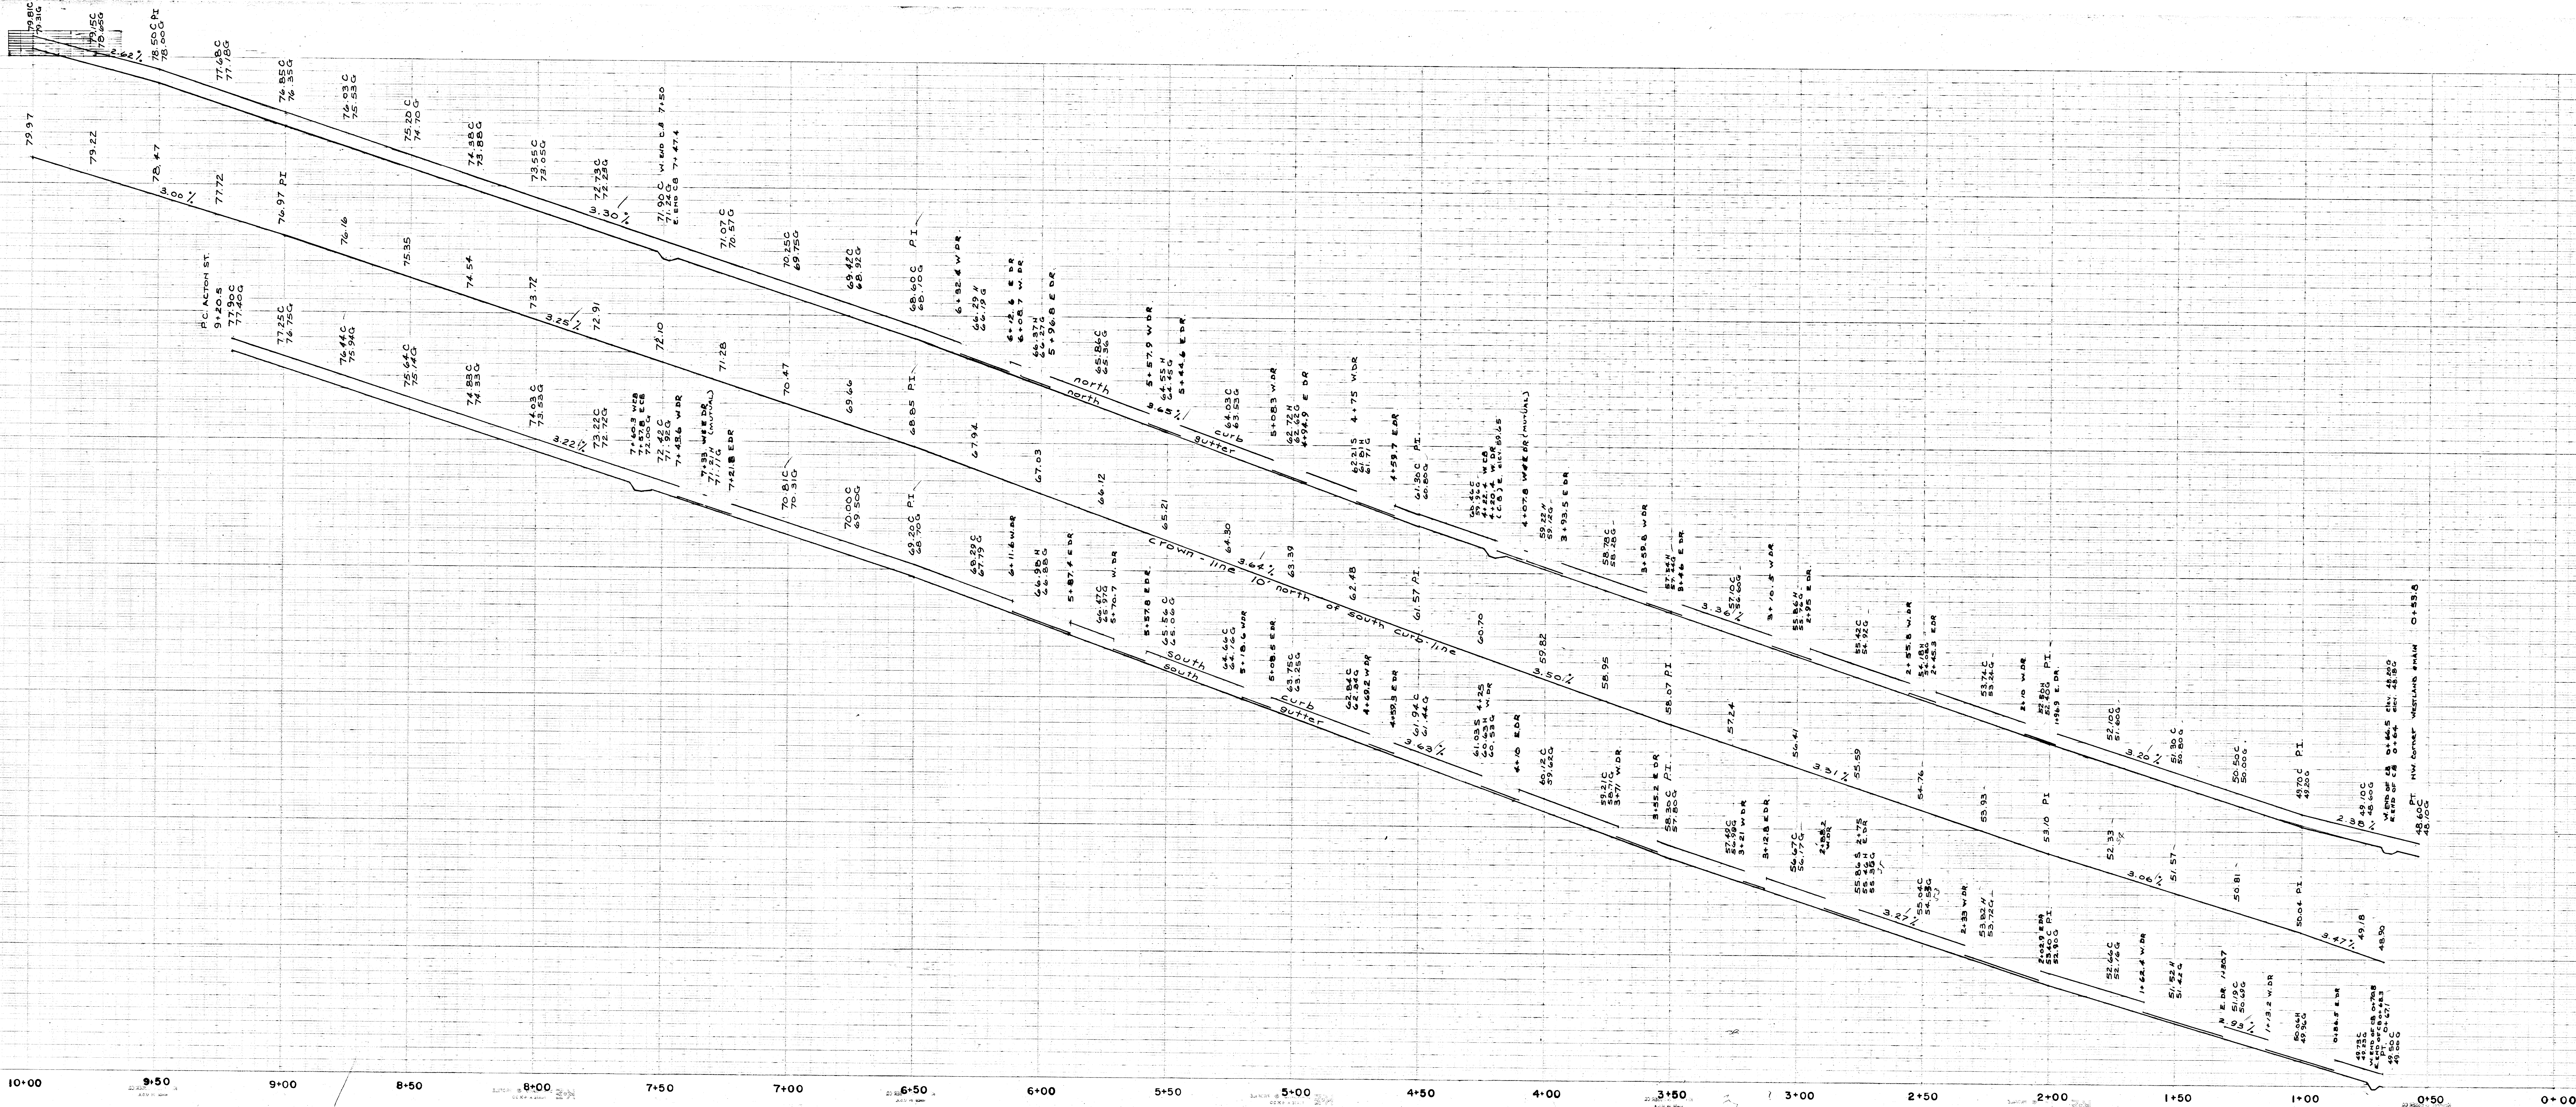

CITY OF HARTFORD, CONNECTICUT	
DEPARTMENT OF PUBLIC WORKS	
BUREAU OF ENGINEERING SERVICES	
WESTLAND STREET	
(Main St. to Acton St.)	
PROFILE	
DESIGNED BY <i>Y. G. [Signature]</i>	APPROVED BY <i>[Signature]</i>
CHECKED BY <i>[Signature]</i>	DATE APRIL 7, 1977
DRAWN BY <i>[Signature]</i>	
DATEBOOK NO. 010563 C	