


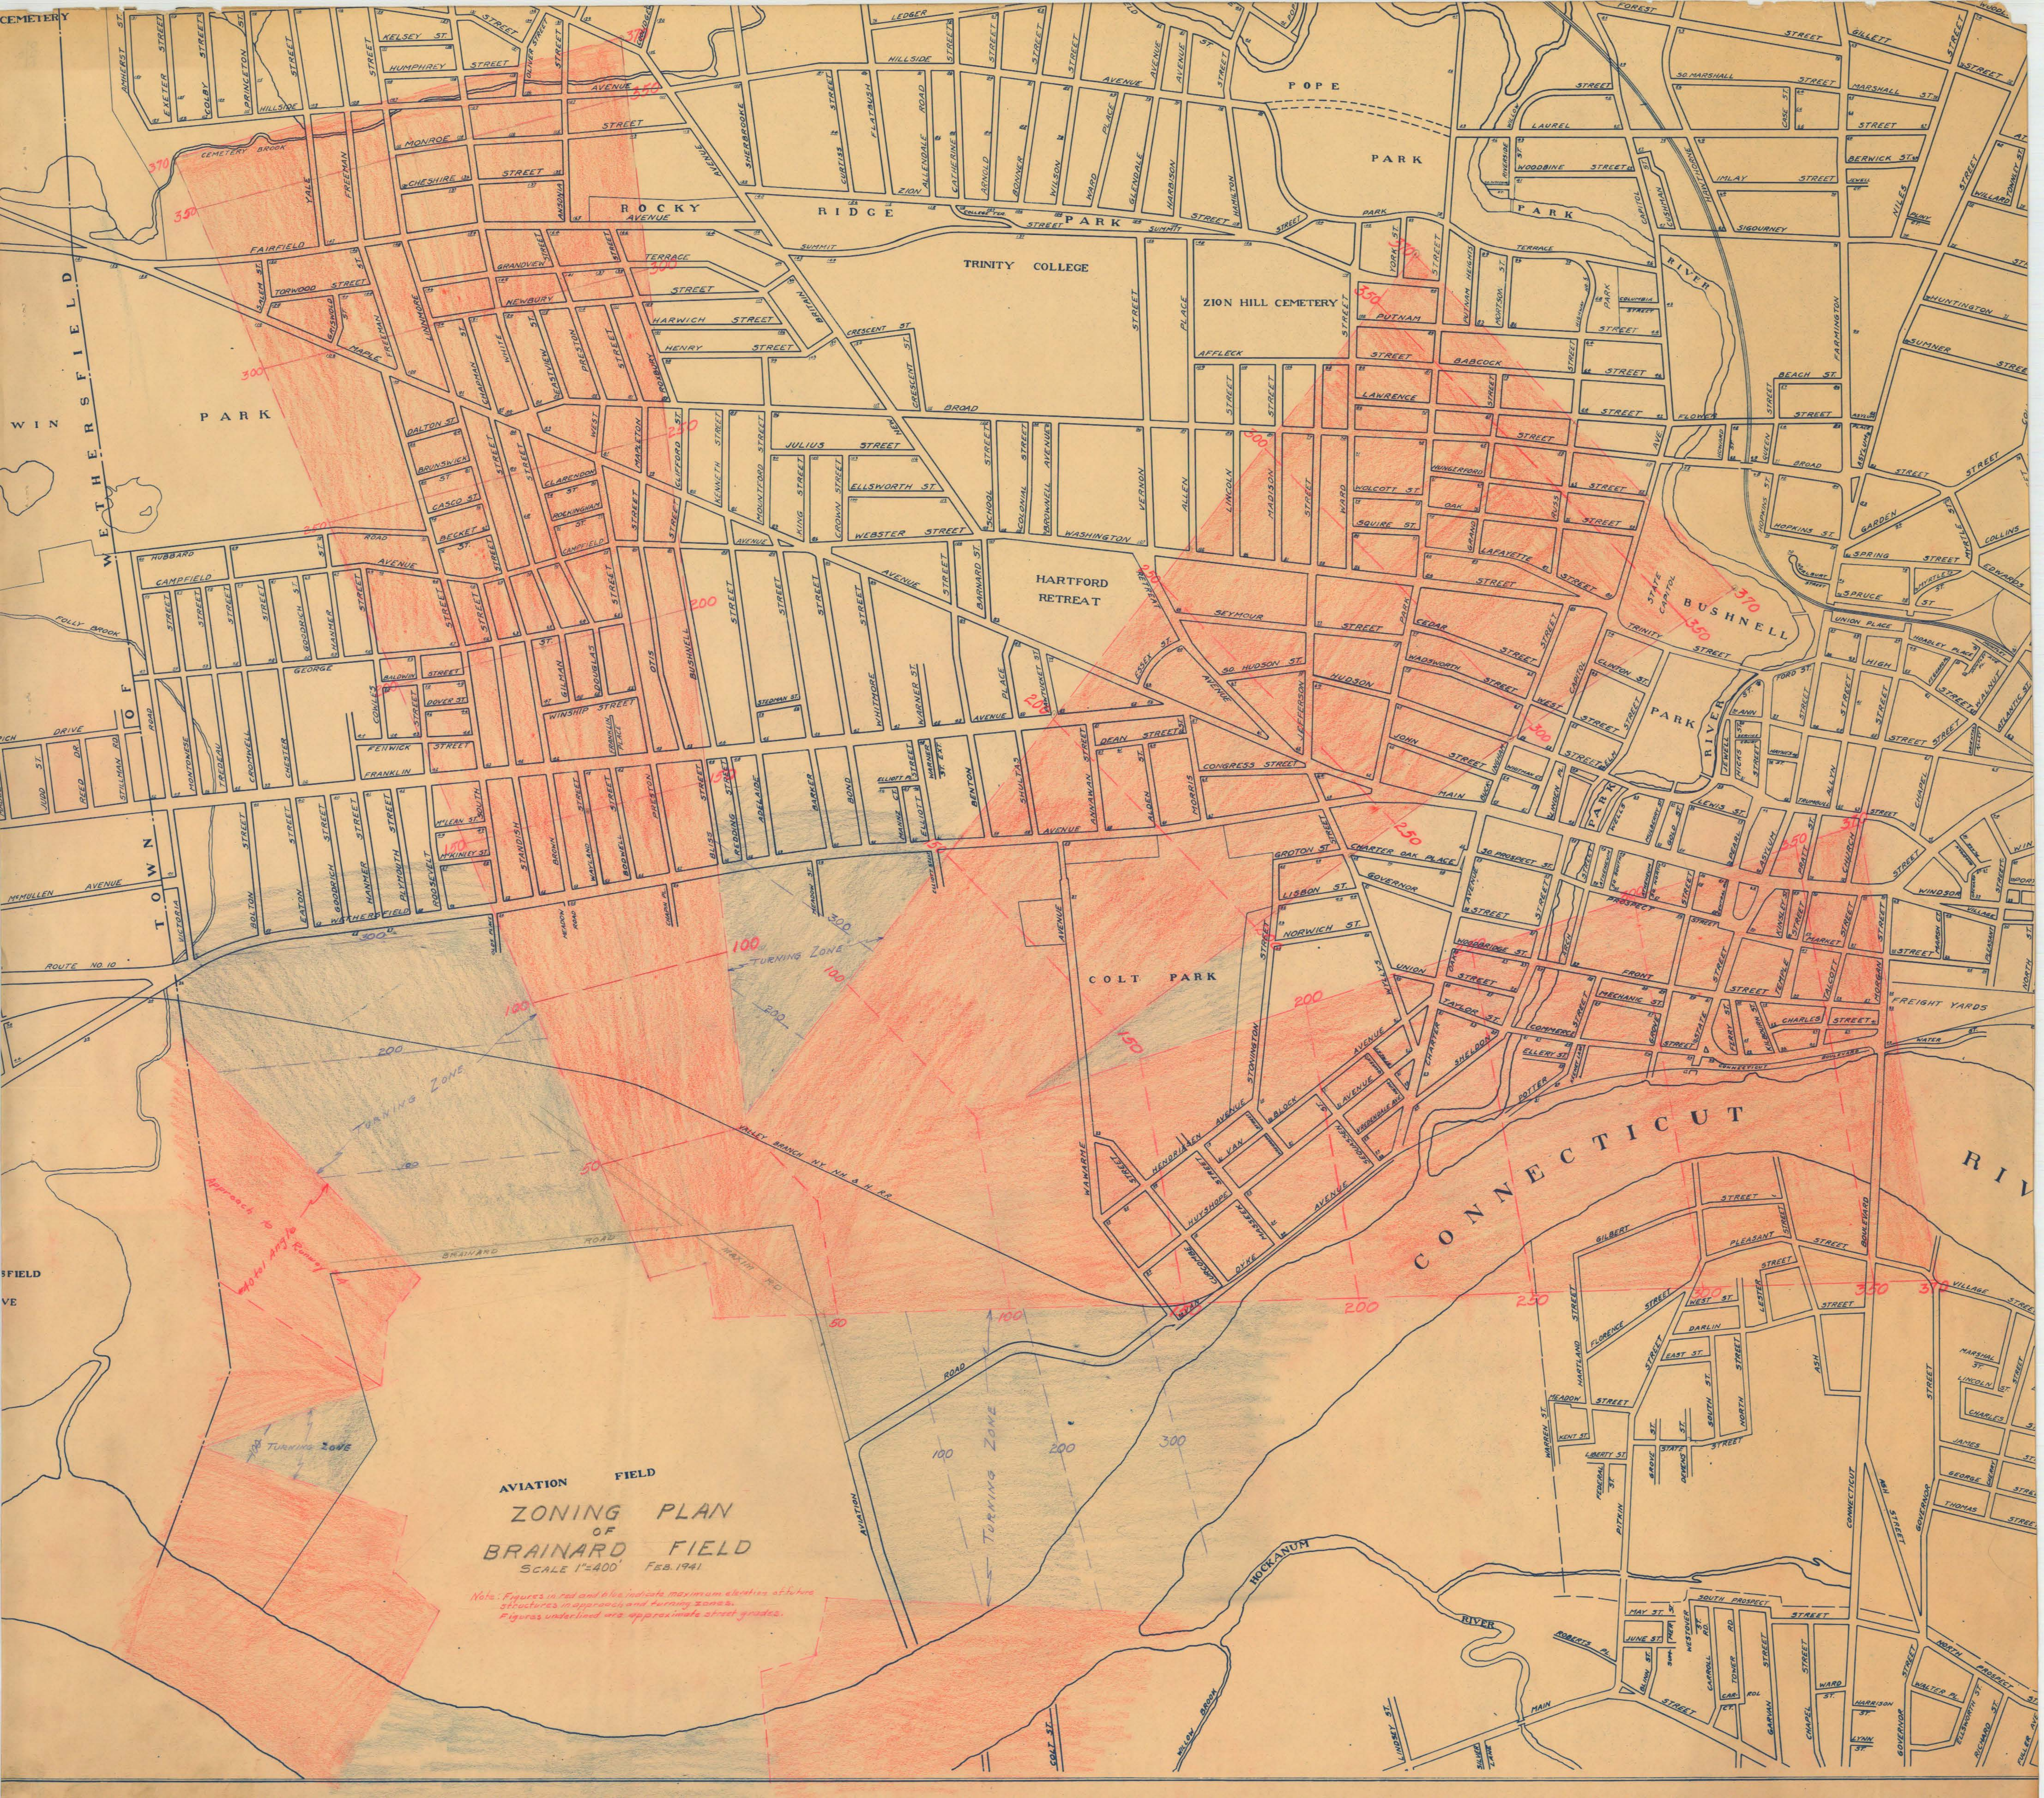

AVIATION FIELD
ZONING PLAN
OF
BRAINARD FIELD
SCALE 1"=400' FEB. 1941

Note: Figures in red and blue indicate maximum elevations of future structures in approach and turning zones.
Figures underlined are approximate street grades.