


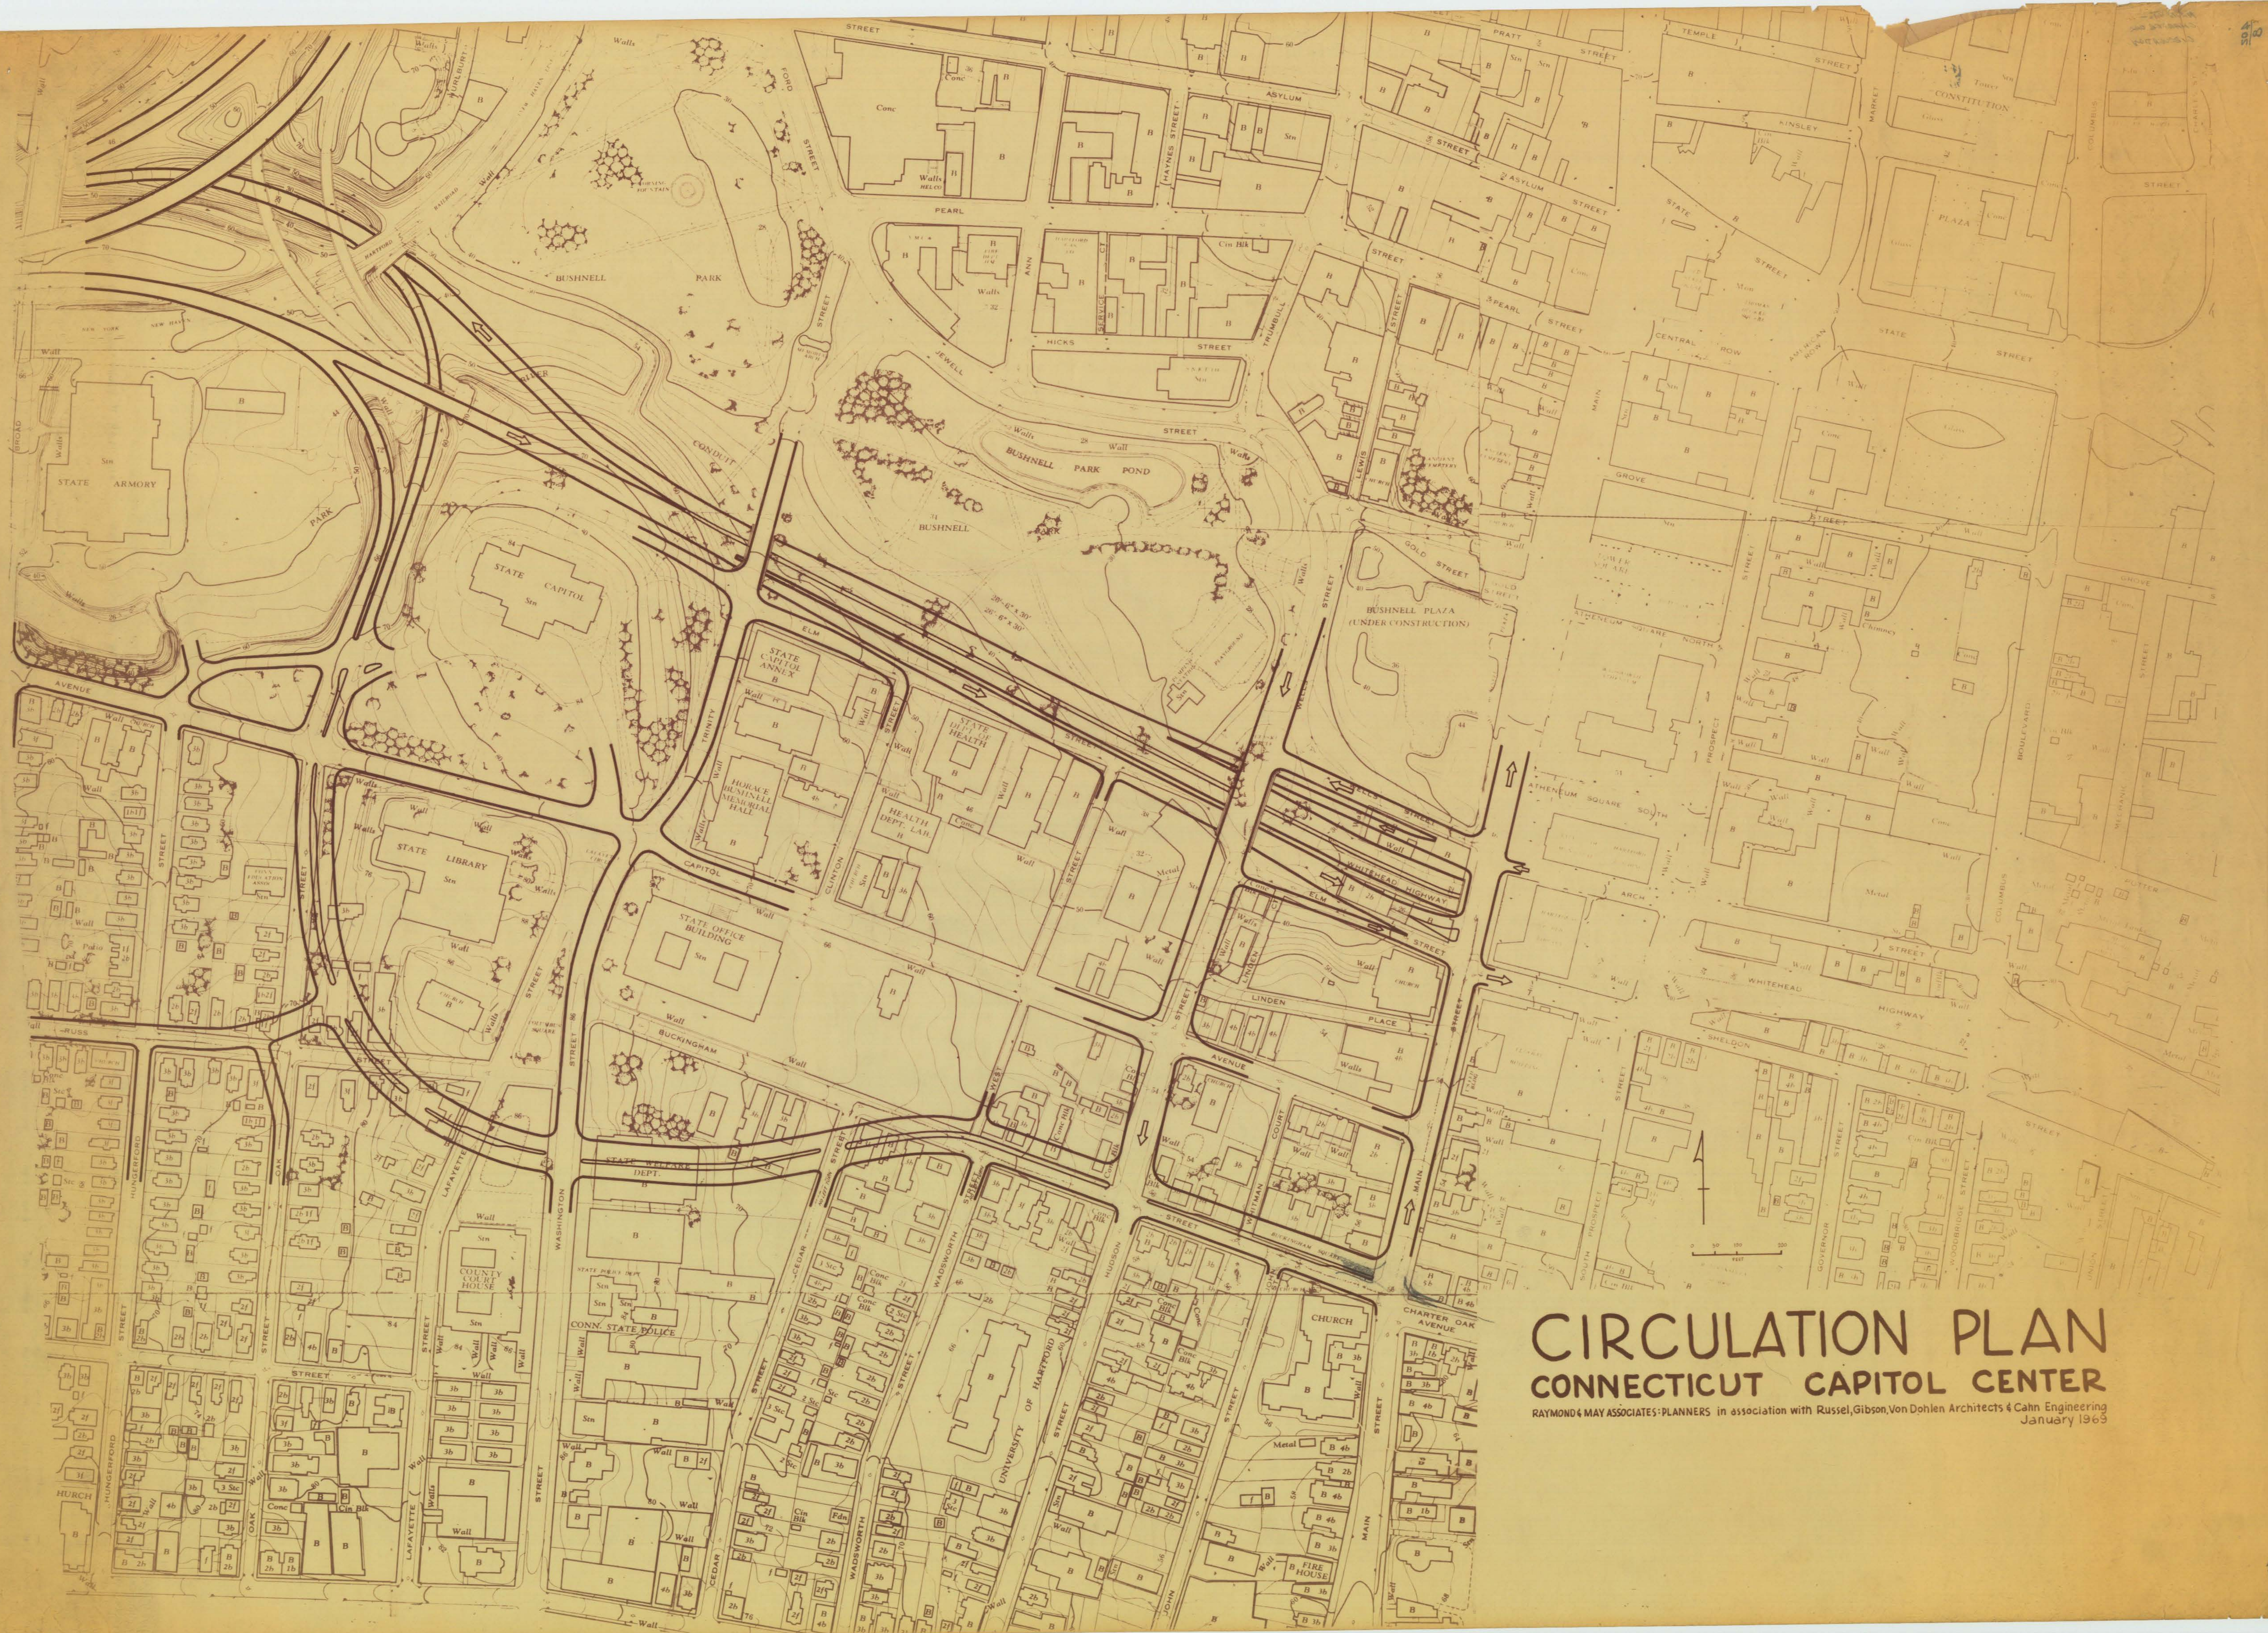

# CIRCULATION PLAN

## CONNECTICUT CAPITOL CENTER

RAYMOND & MAY ASSOCIATES-PLANNERS in association with Russel, Gibson, Von Dohlen Architects & Cahn Engineering  
January 1969