


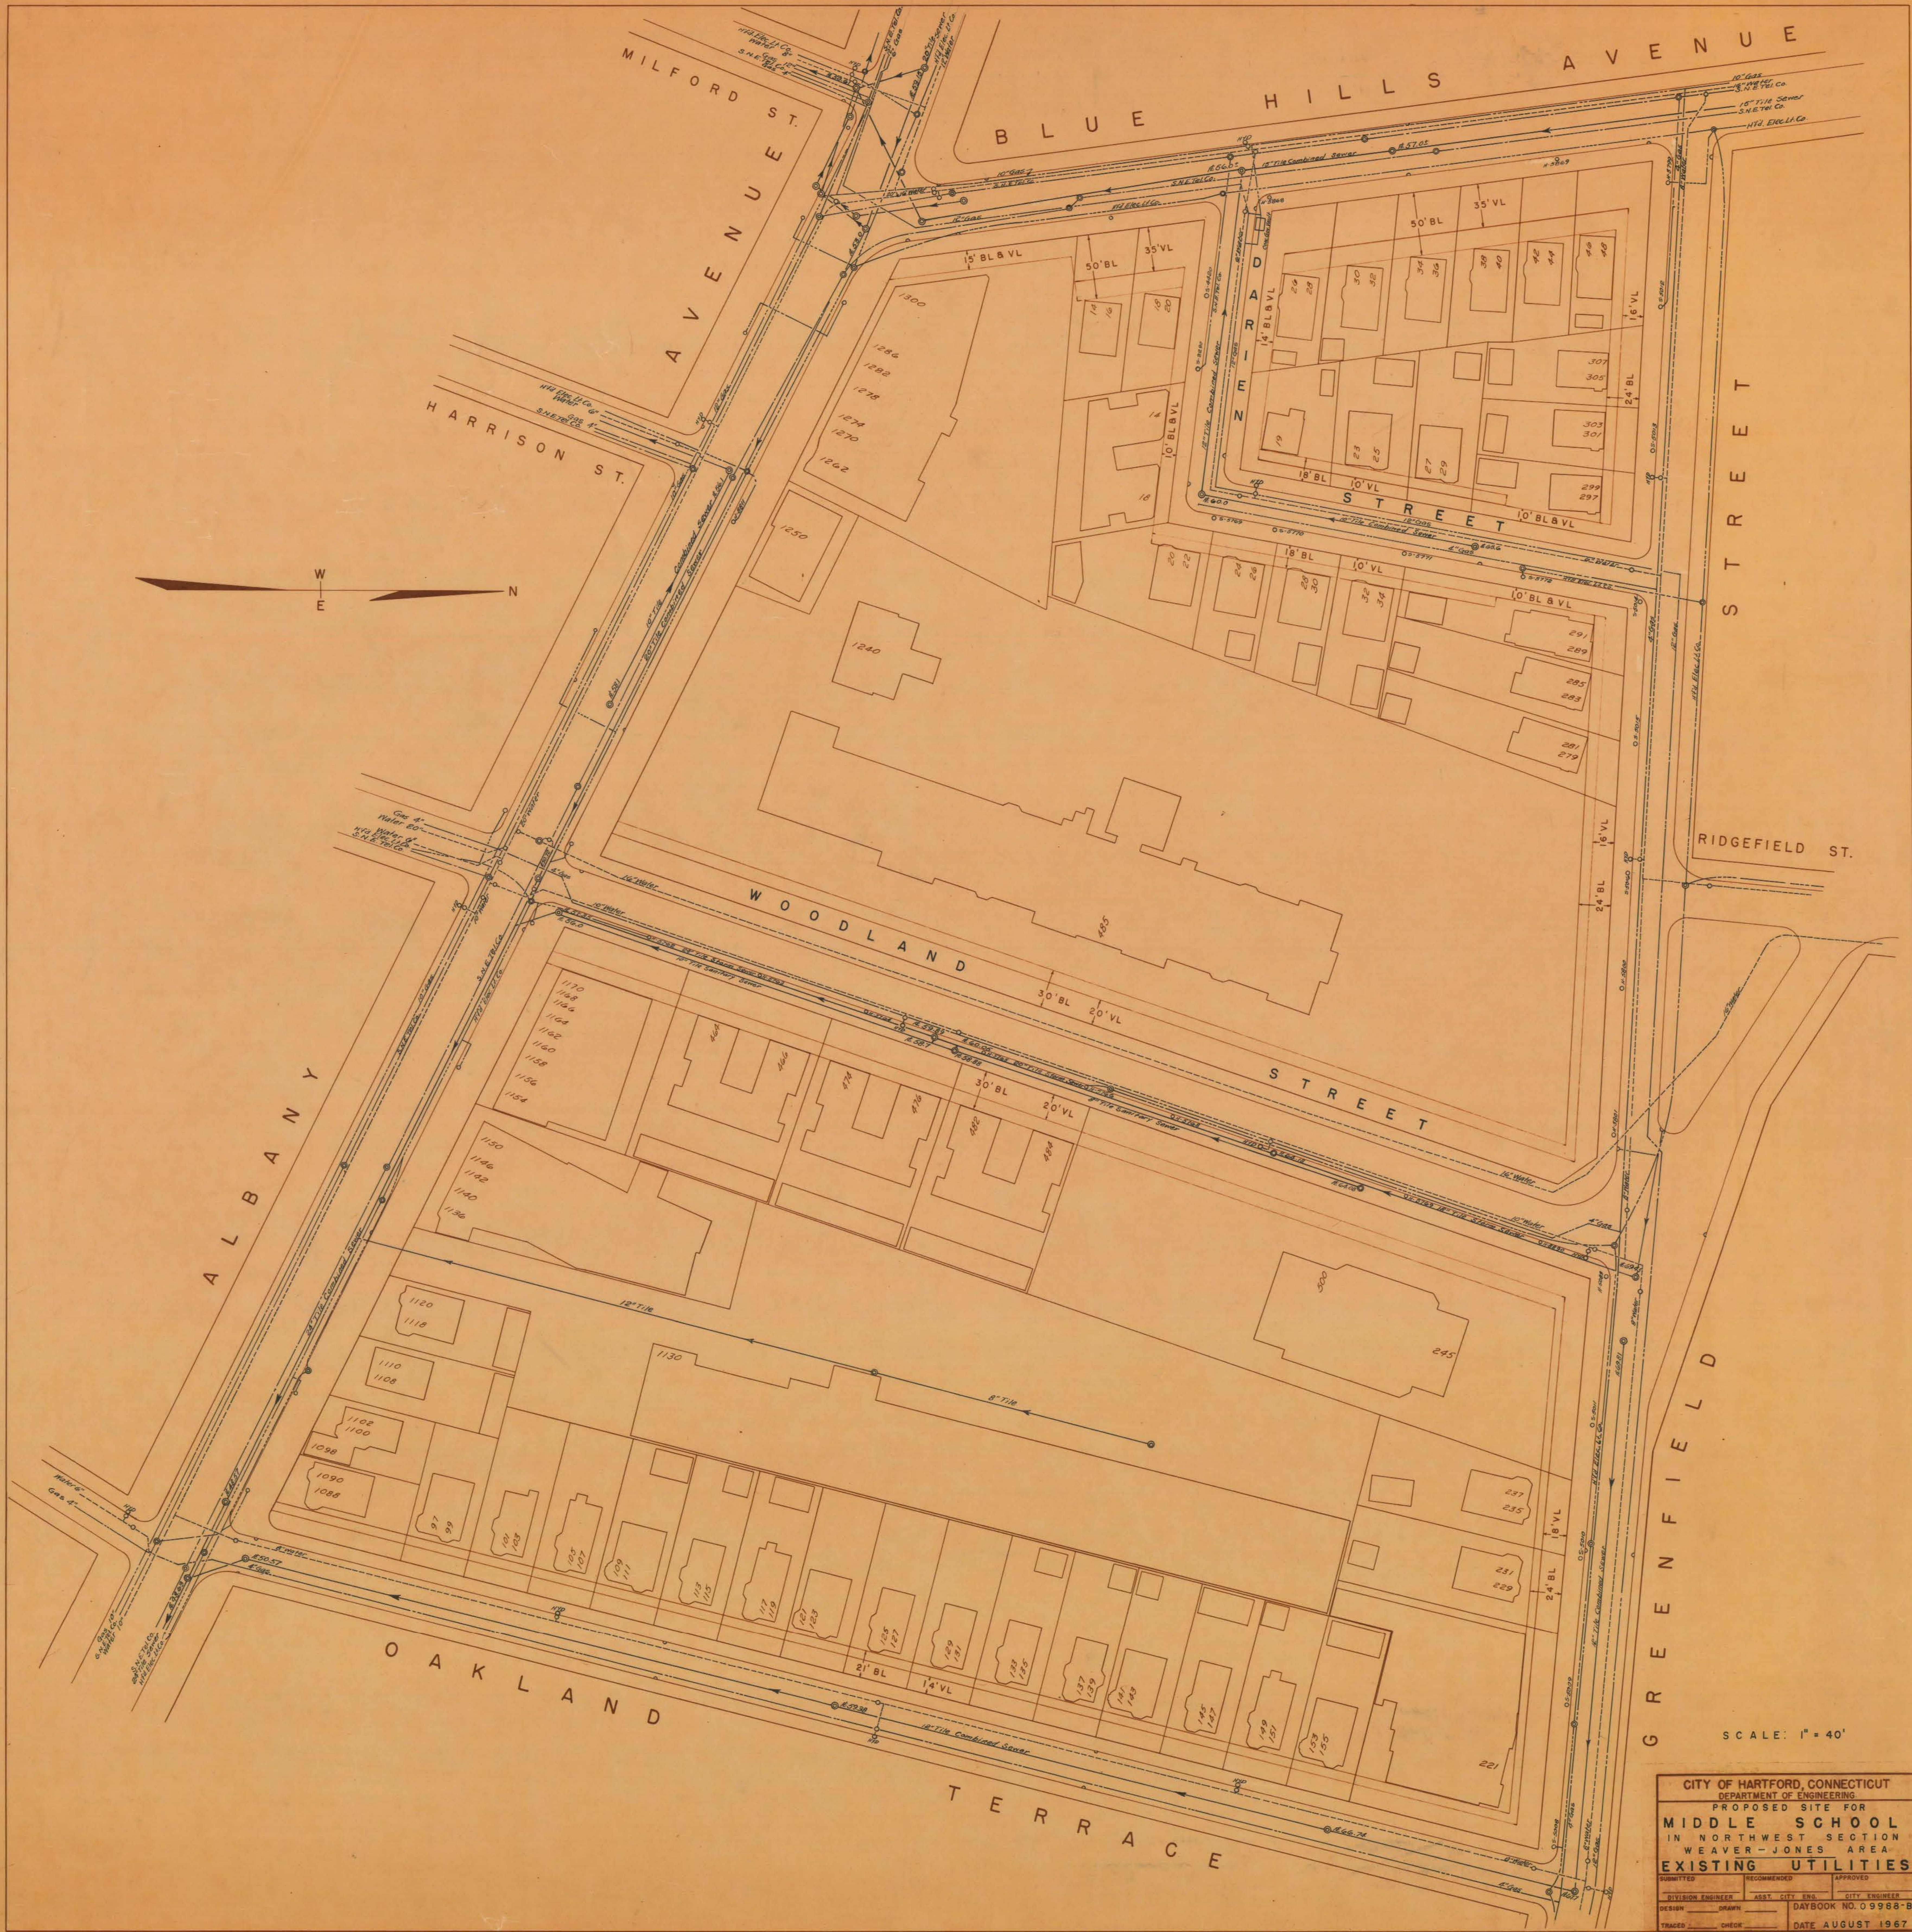

SCALE: 1" = 40'

CITY OF HARTFORD, CONNECTICUT DEPARTMENT OF ENGINEERING			
PROPOSED SITE FOR MIDDLE SCHOOL IN NORTHWEST SECTION WEAVER-JONES AREA			
EXISTING UTILITIES			
SUBMITTED	RECOMMENDED	APPROVED	
DIVISION ENGINEER	ASST. CITY ENG.	CITY ENGINEER	
DESIGN	DRAWN	DAYBOOK NO. 09988-B	
TRACED	CHECK	DATE AUGUST 1967	