
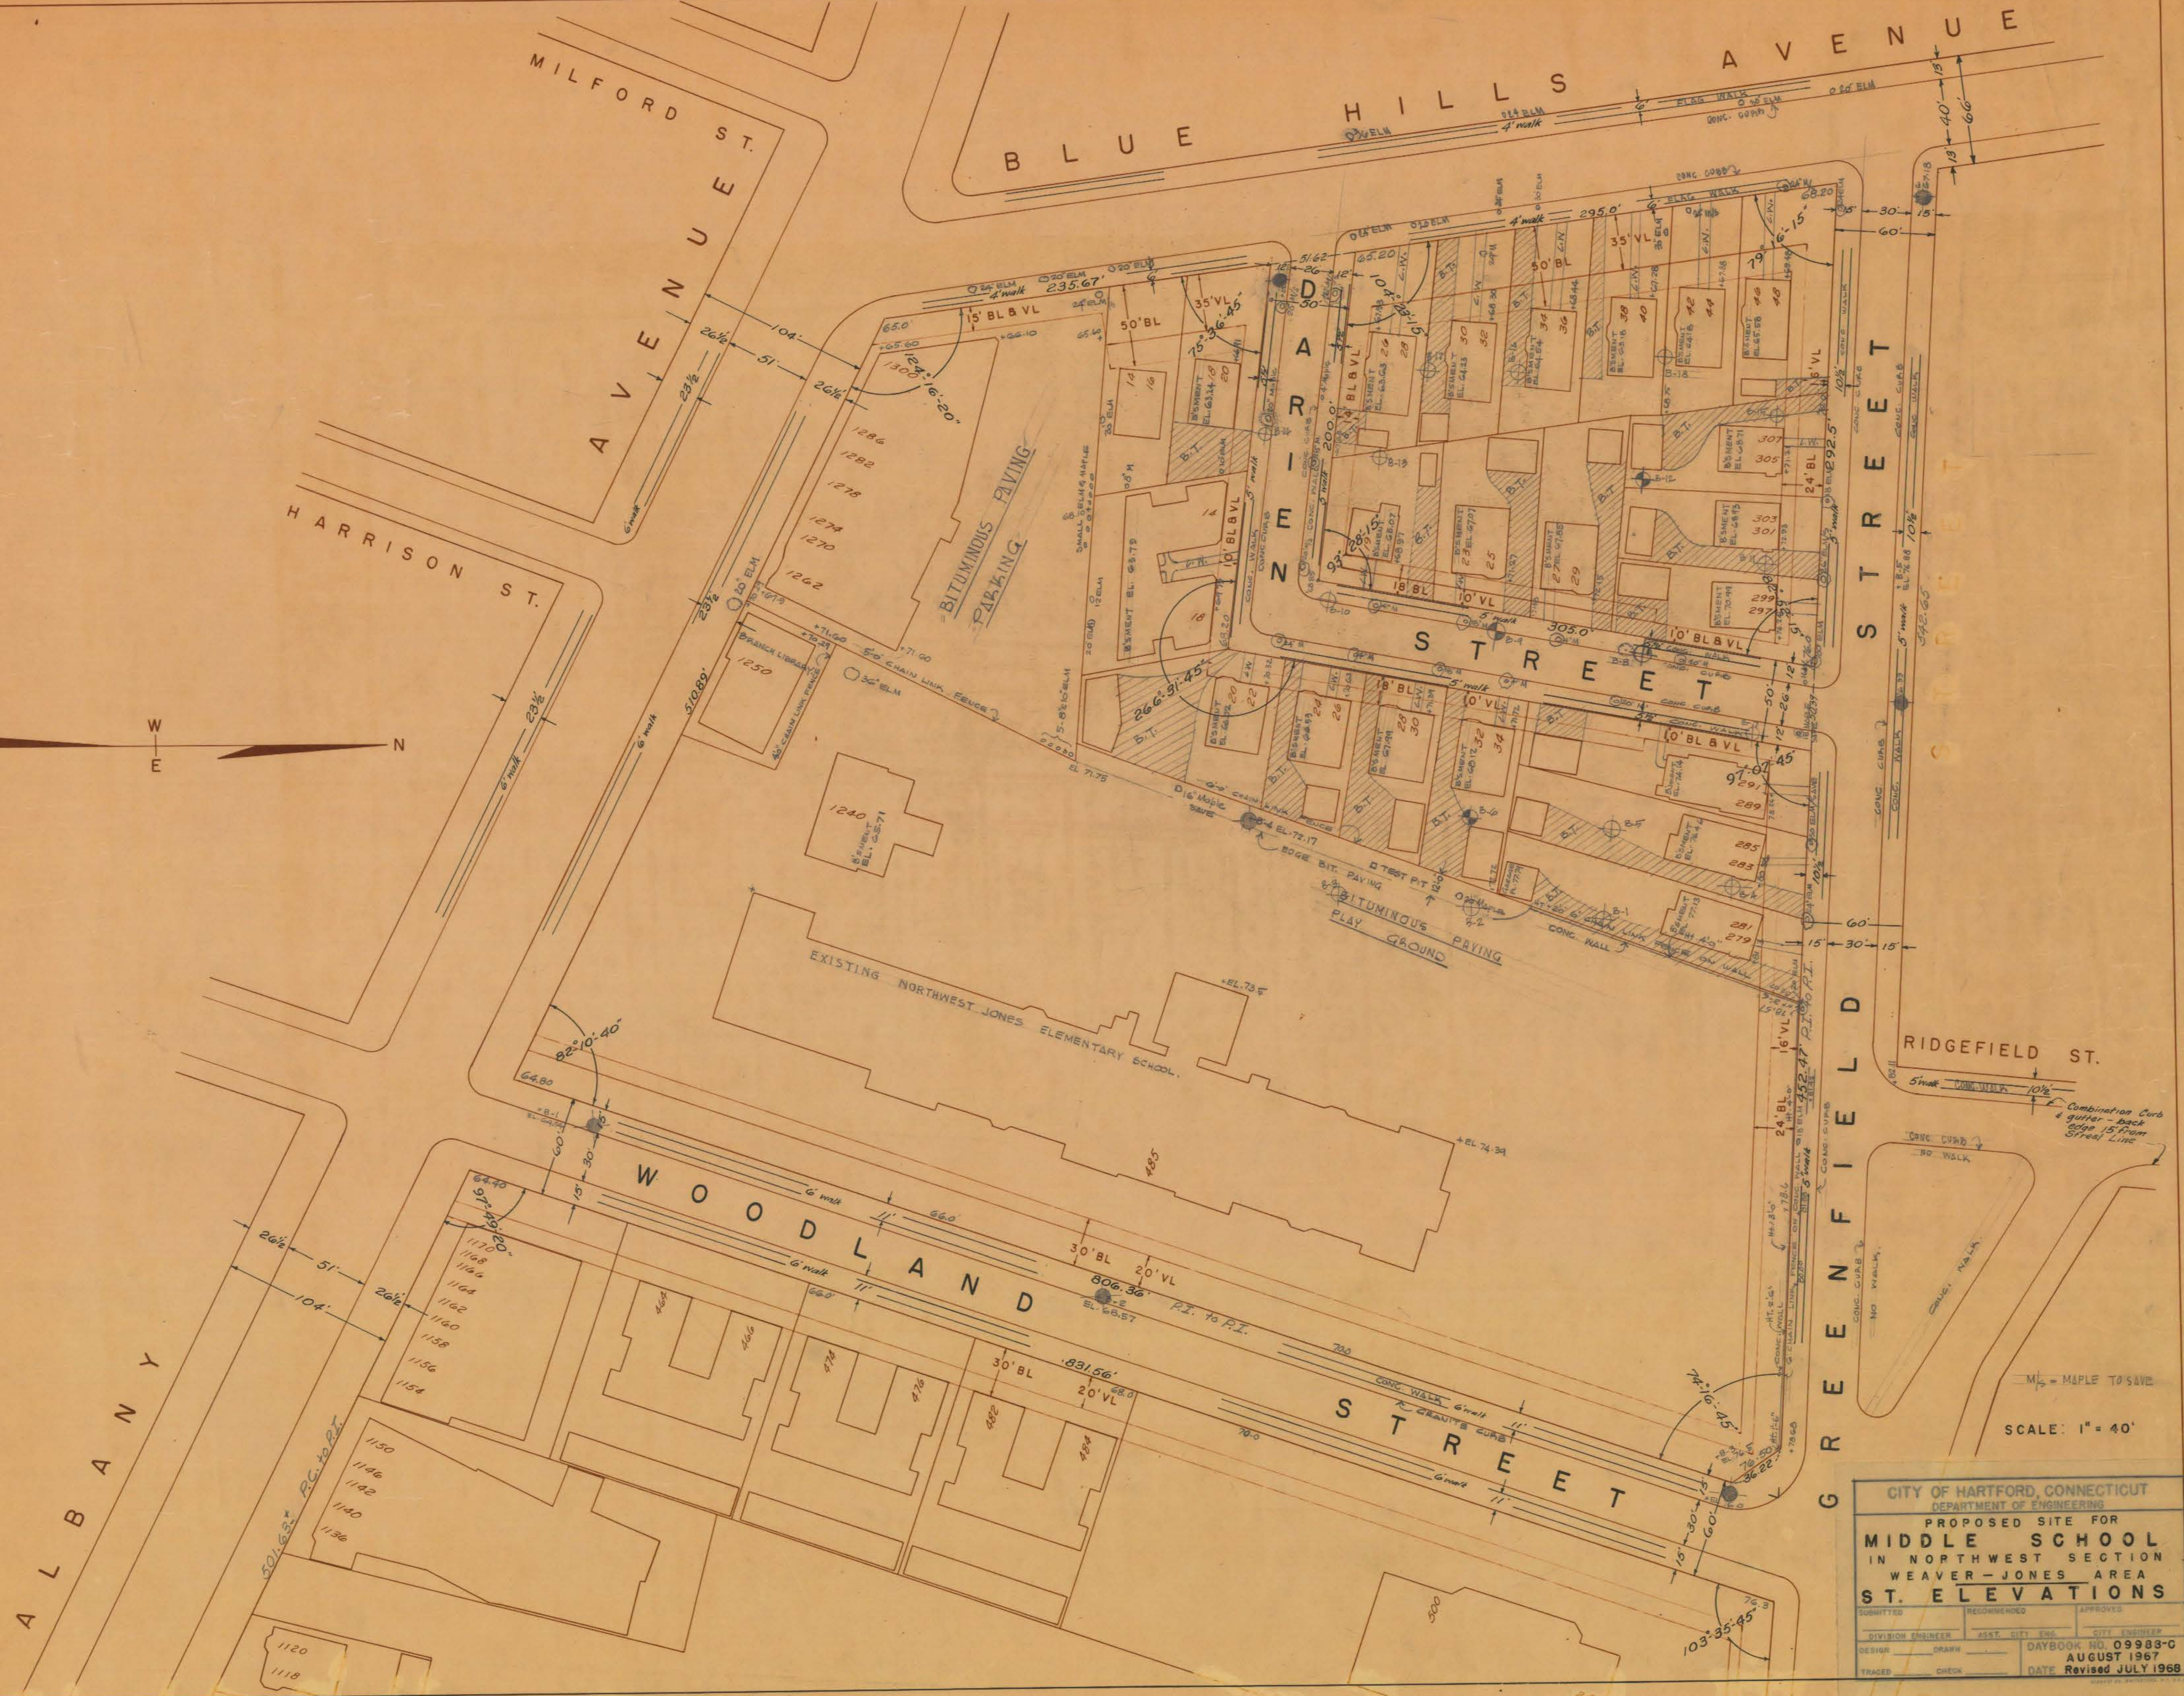


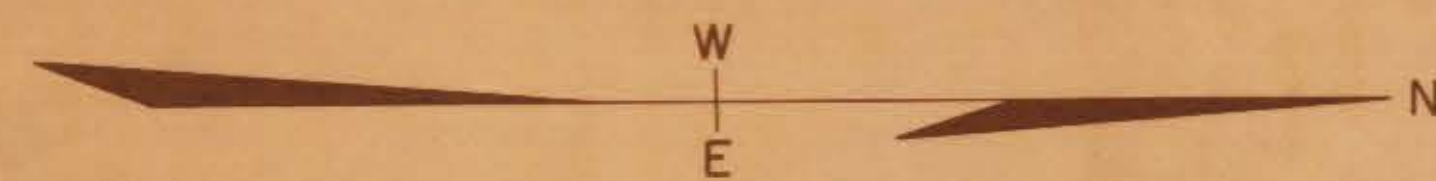

CITY OF HARTFORD, CONNECTICUT DEPARTMENT OF ENGINEERING		
PROPOSED SITE FOR MIDDLE SCHOOL IN NORTHWEST SECTION WEAVER-JONES AREA		
ST. ELEVATIONS		
SUBMITTED	RECOMMENDED	APPROVED
DIVISION ENGINEER	ASST. CITY ENG.	CITY ENGINEER
DESIGN	DRAWN	DAYBOOK NO. 09983-C
TRACED	CHECK	AUGUST 1967
		DATE Revised JULY 1968