


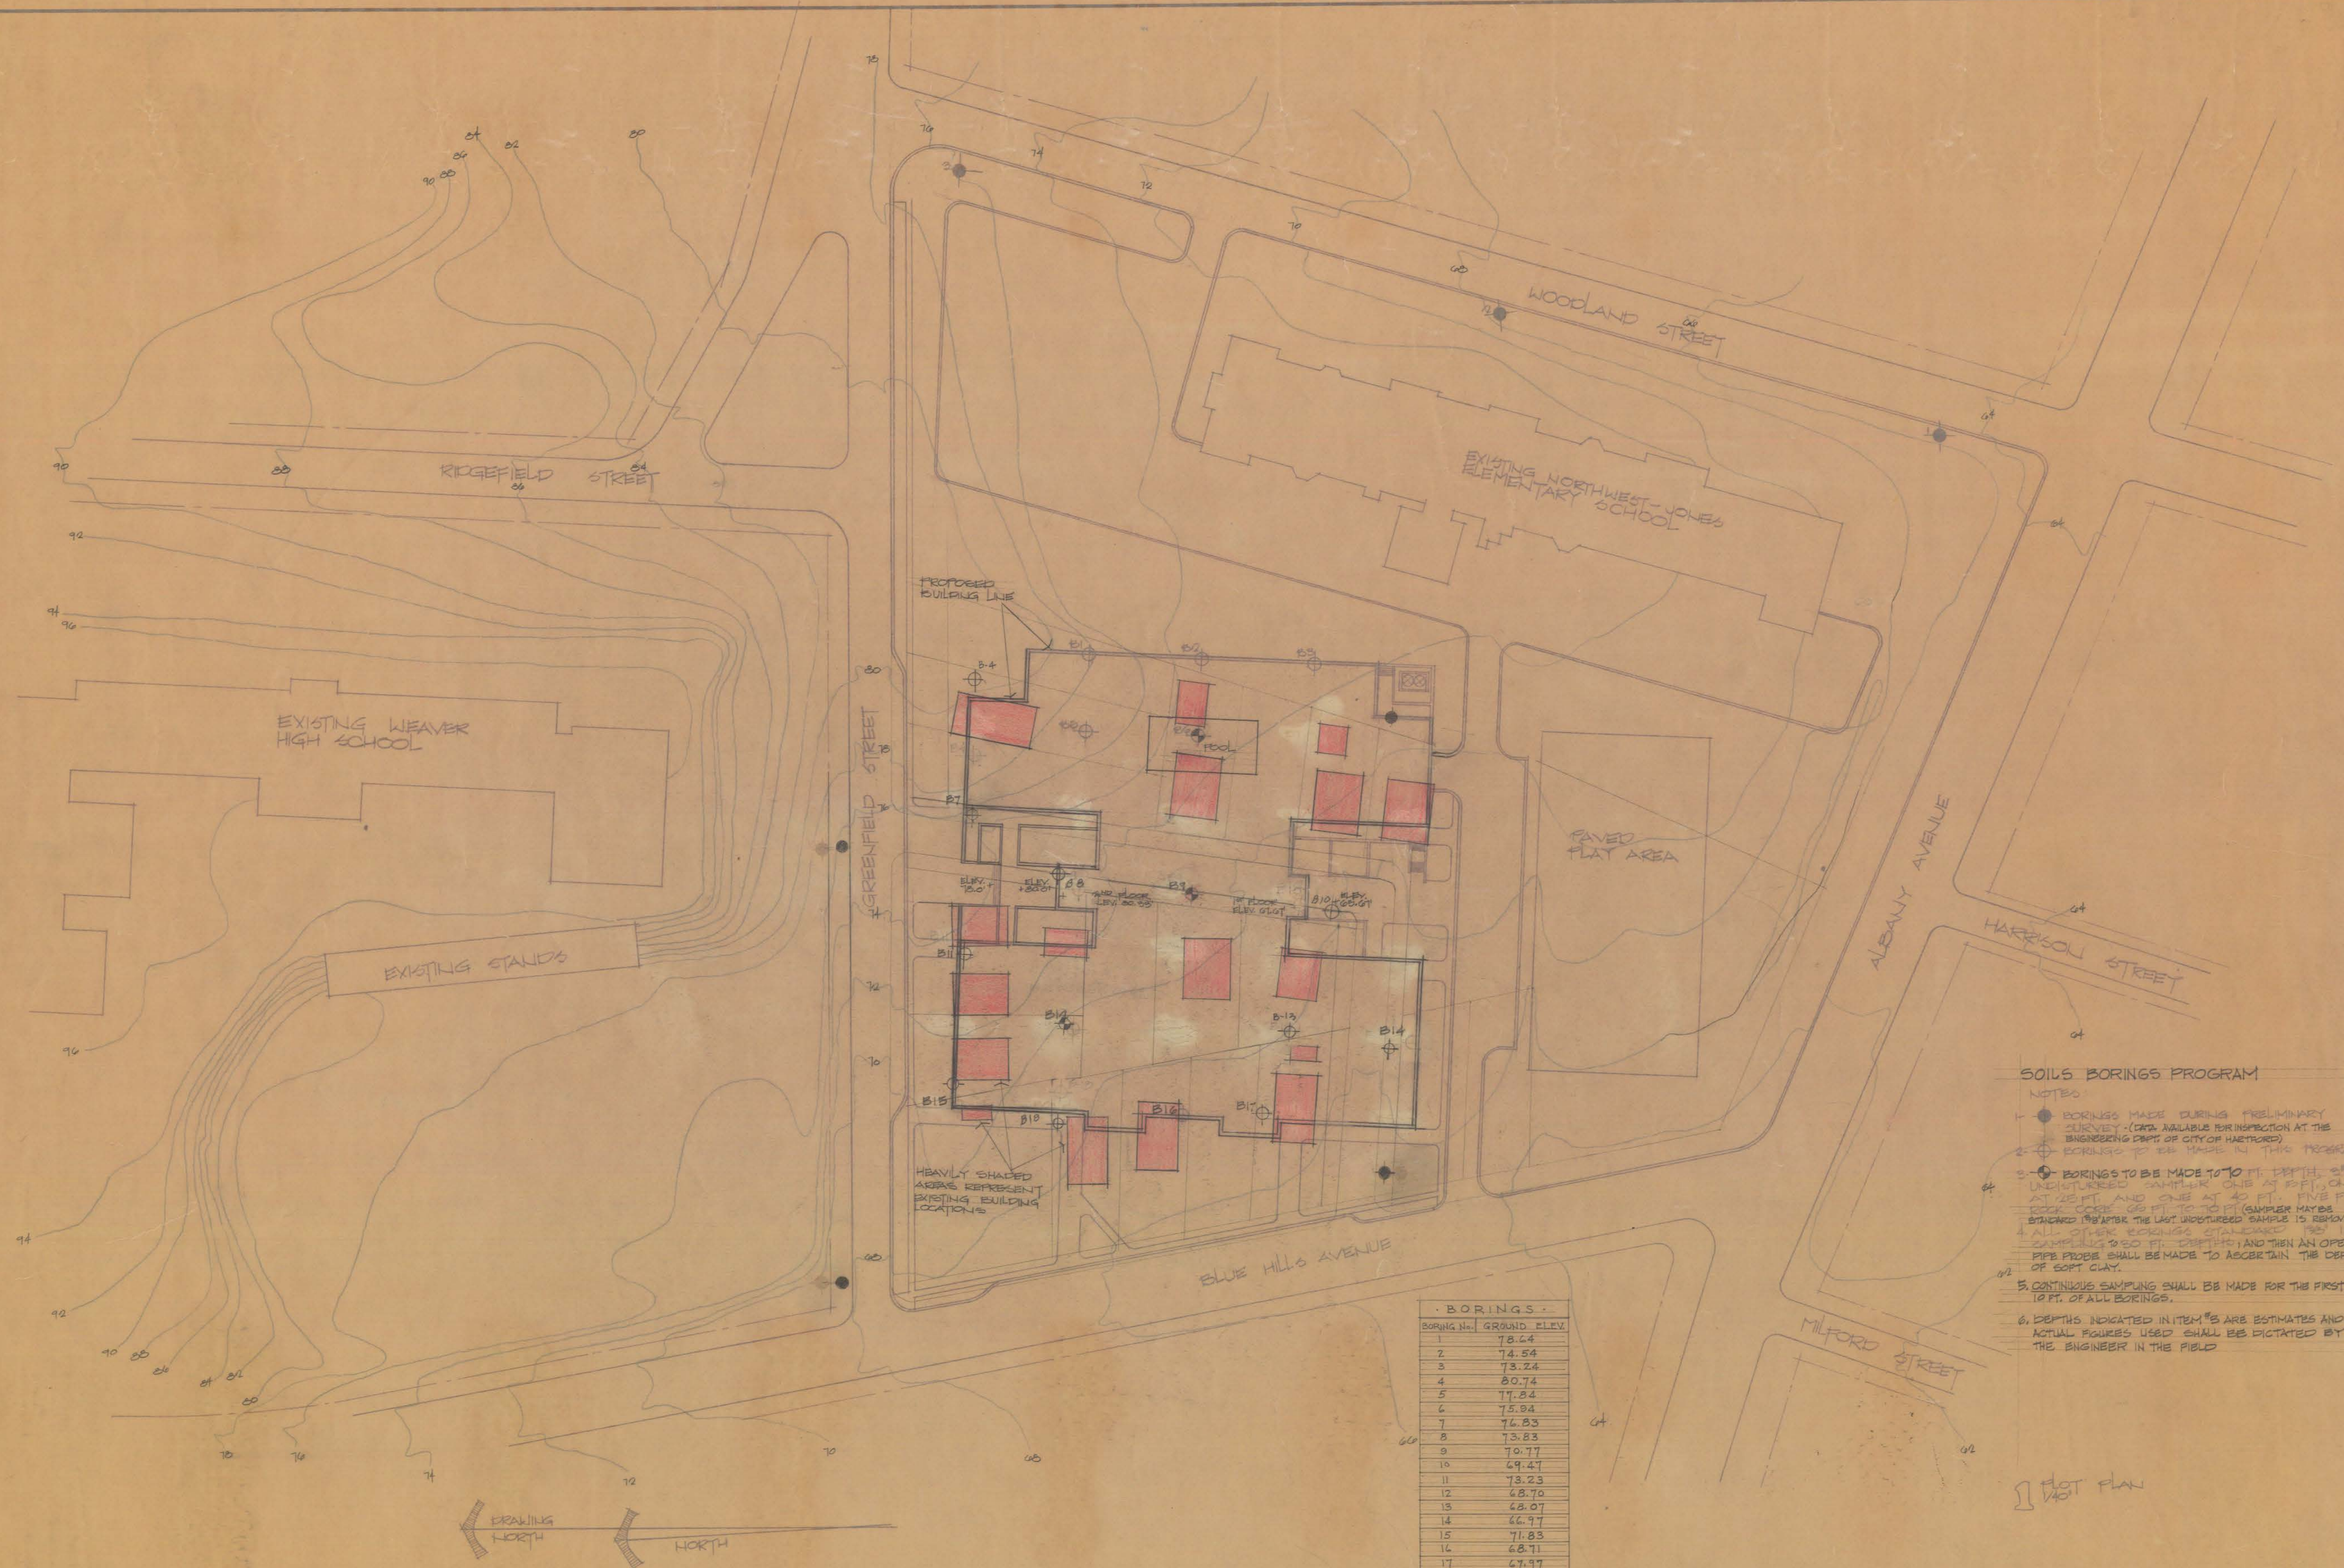

BORING No.	GROUND ELEV.
1	78.64
2	74.54
3	73.24
4	80.74
5	77.84
6	75.94
7	74.83
8	73.83
9	70.77
10	69.47
11	73.23
12	68.70
13	68.07
14	66.97
15	71.83
16	68.71
17	67.97
18	68.51

SOILS BORINGS PROGRAM

- NOTES:
- BORINGS MADE DURING PRELIMINARY SURVEY - (DATA AVAILABLE FOR INSPECTION AT THE ENGINEERING DEPT. OF CITY OF HARTFORD)
 - BORINGS TO BE MADE IN THIS PROGRAM
 - BORINGS TO BE MADE TO 10 FT. DEPTH, 2" UNDISTURBED SAMPLER ONE AT 5 FT., ONE AT 10 FT. AND ONE AT 15 FT. FIVE FT. DEEP OVER 60 FT. TO 10 FT. (SAMPLER MAY BE STANDED 18" AFTER THE LAST UNDISTURBED SAMPLE IS REMOVED)
 - ALL OTHER BORINGS STANDARD 3" I.D. SAMPLING 250 FT. DEPTHS AND THEN AN OPEN-END PIPE PROBE SHALL BE MADE TO ASCERTAIN THE DEPTH OF SOFT CLAY.
 - CONTINUOUS SAMPLING SHALL BE MADE FOR THE FIRST 10 FT. OF ALL BORINGS.
 - DEPTHS INDICATED IN ITEM'S ARE ESTIMATES AND ACTUAL FIGURES USED SHALL BE DICTATED BY THE ENGINEER IN THE FIELD

PROJECT NO.
40212
DATE
5-24-68
DRAWN
B.H./G.C.
CHECKED
J.C.
REVISED
JULY 68
APPROVED

NORTHWEST MIDDLE SCHOOL
HARTFORD, CONNECTICUT

LOOMIS AND LOOMIS
CONSULTING
PROFESSIONAL
ENGINEERS
WINDSOR, CONN.



CAUDILL
ROWLETT
SCOTT
ARCHITECTS
PLANNERS
ENGINEERS

TEXAS
NEW YORK

10
1
BT

DAYBOOK No. 07938 "D"