


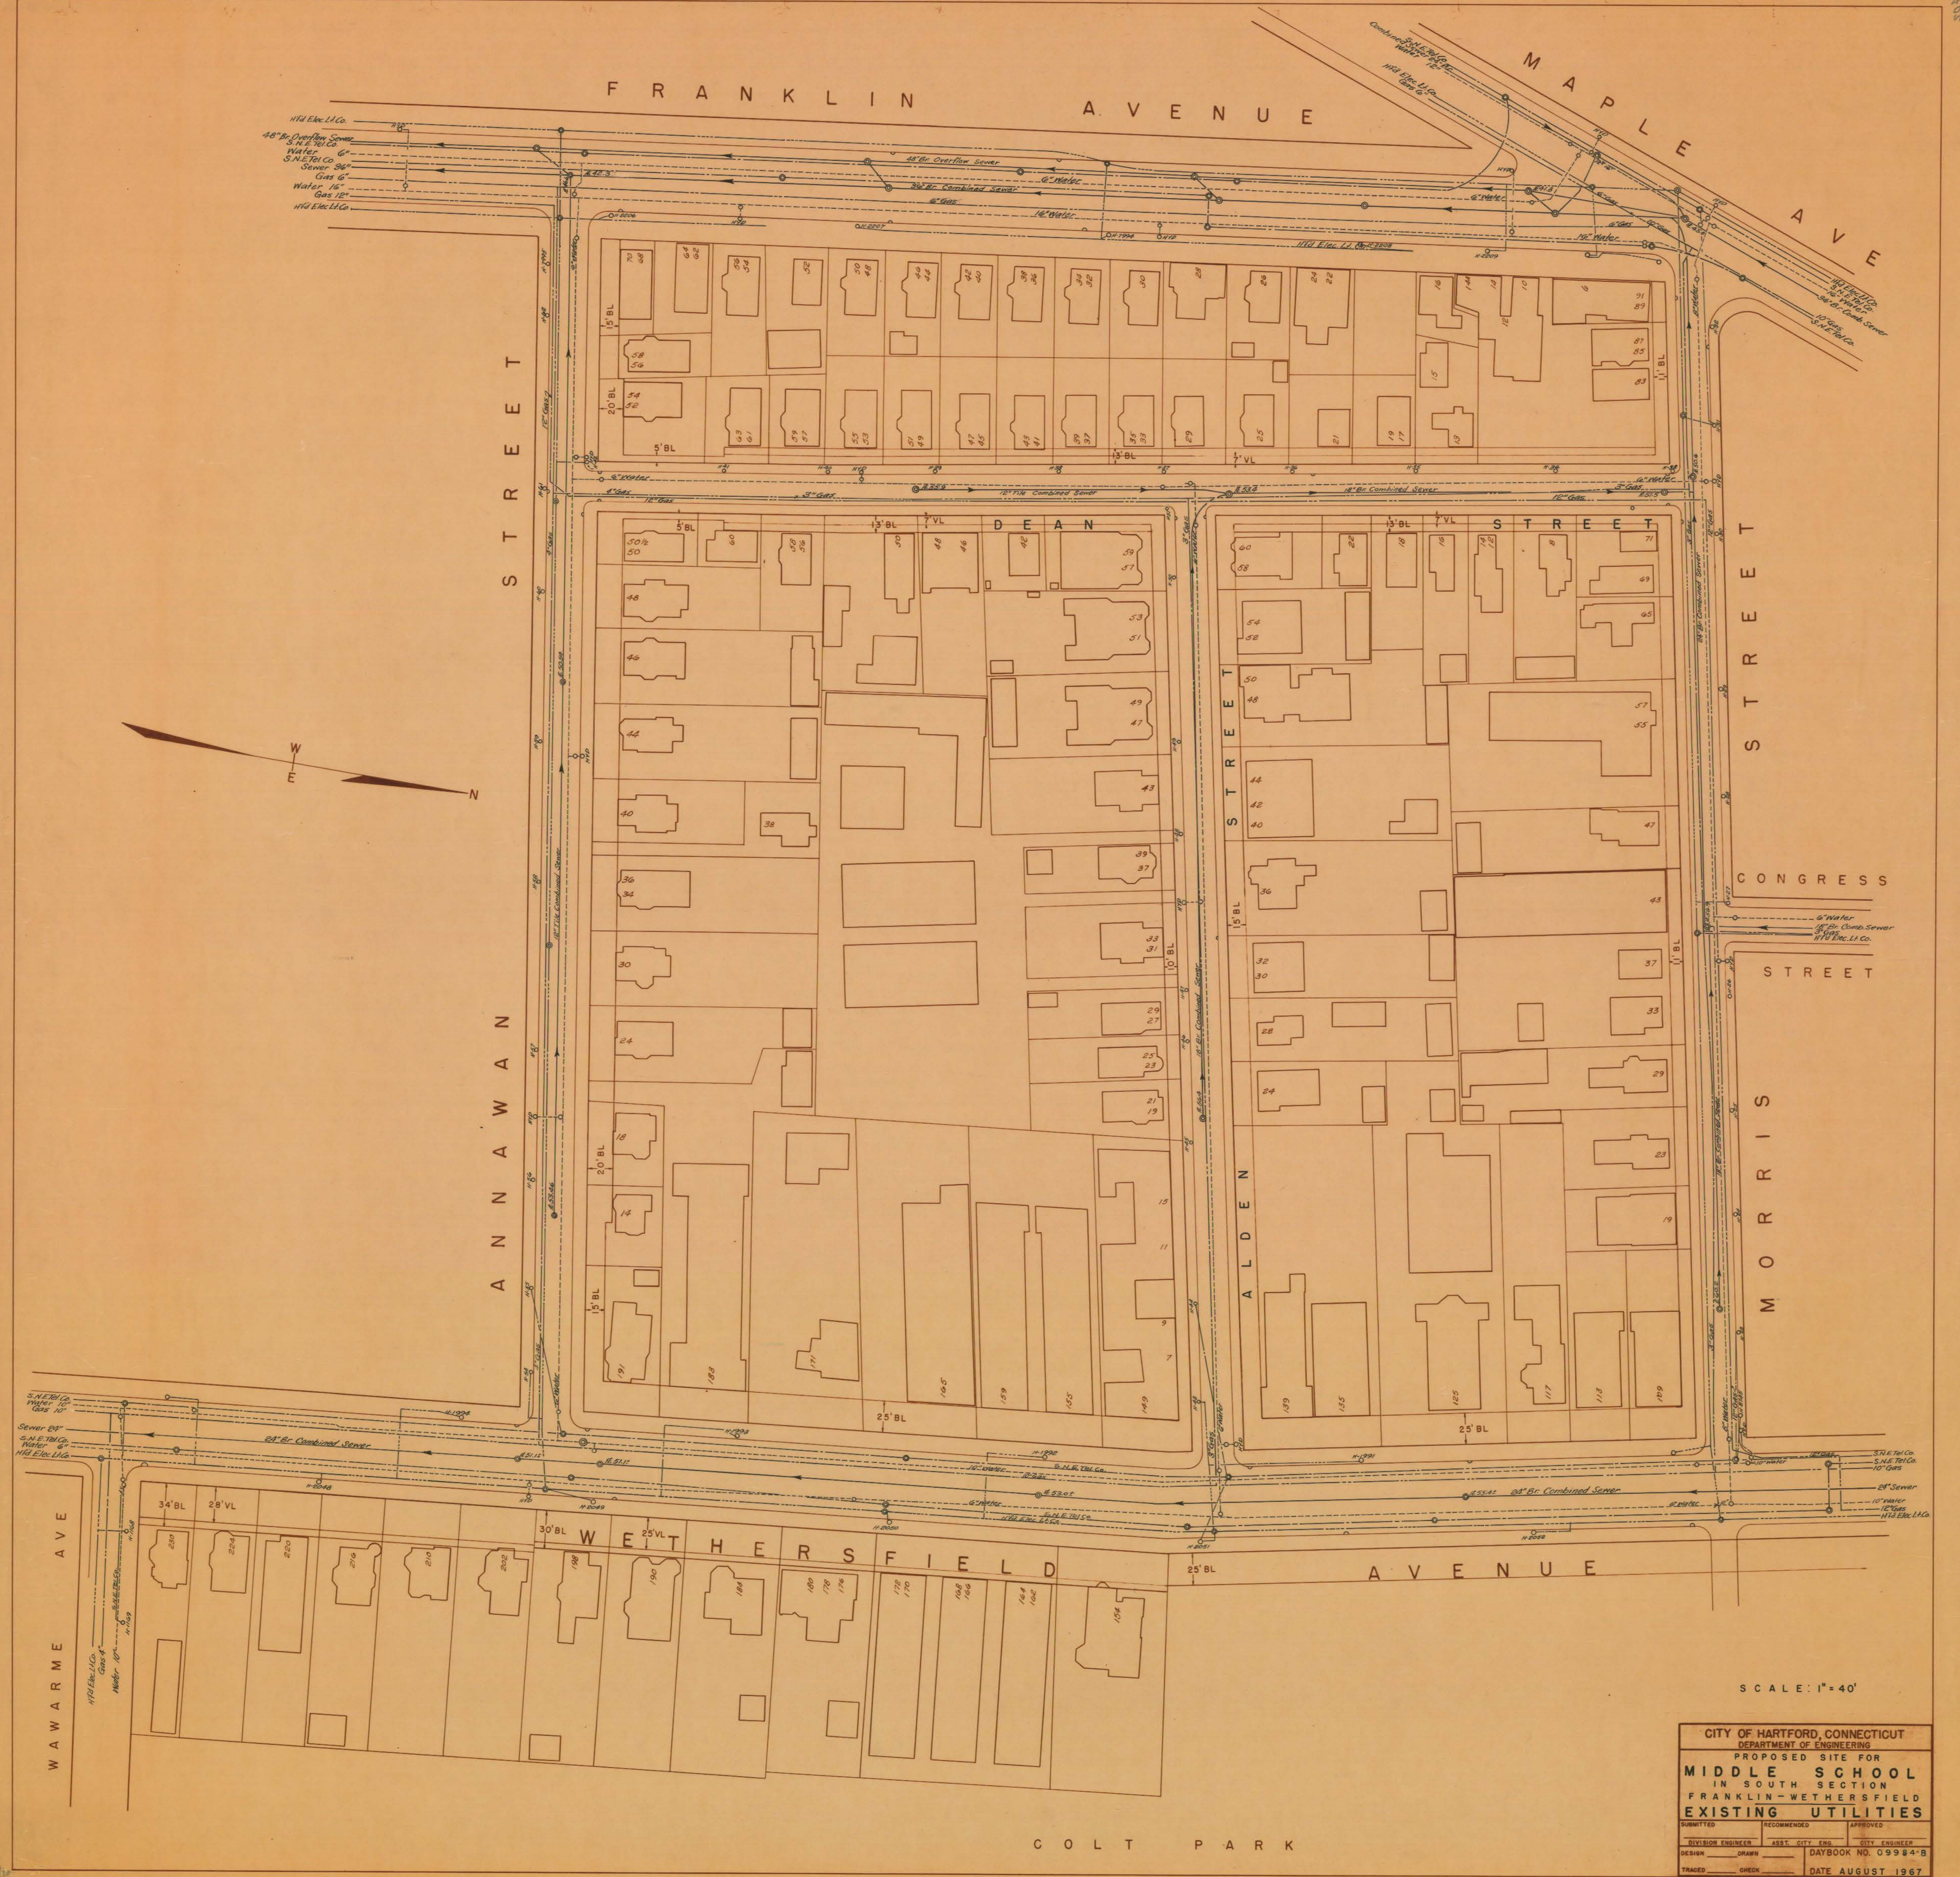

SCALE: 1" = 40'

CITY OF HARTFORD, CONNECTICUT DEPARTMENT OF ENGINEERING		
PROPOSED SITE FOR MIDDLE SCHOOL IN SOUTH SECTION FRANKLIN-WETHERSFIELD EXISTING UTILITIES		
SUBMITTED	RECOMMENDED	APPROVED
DIVISION ENGINEER	ASST. CITY ENG.	CITY ENGINEER
DESIGN	DRAWN	DAYBOOK NO. 09984-B
TRACED	CHECK	DATE AUGUST 1967