

F R A N K L I N
A V E N U E

M A P L E
A V E

S T R E E T

D E A N

S T R E E T

S T R E E T

C O N G R E S S

S T R E E T





M O R R I S

A L D E N

A N N A W A N



W A W A R M E
A V E

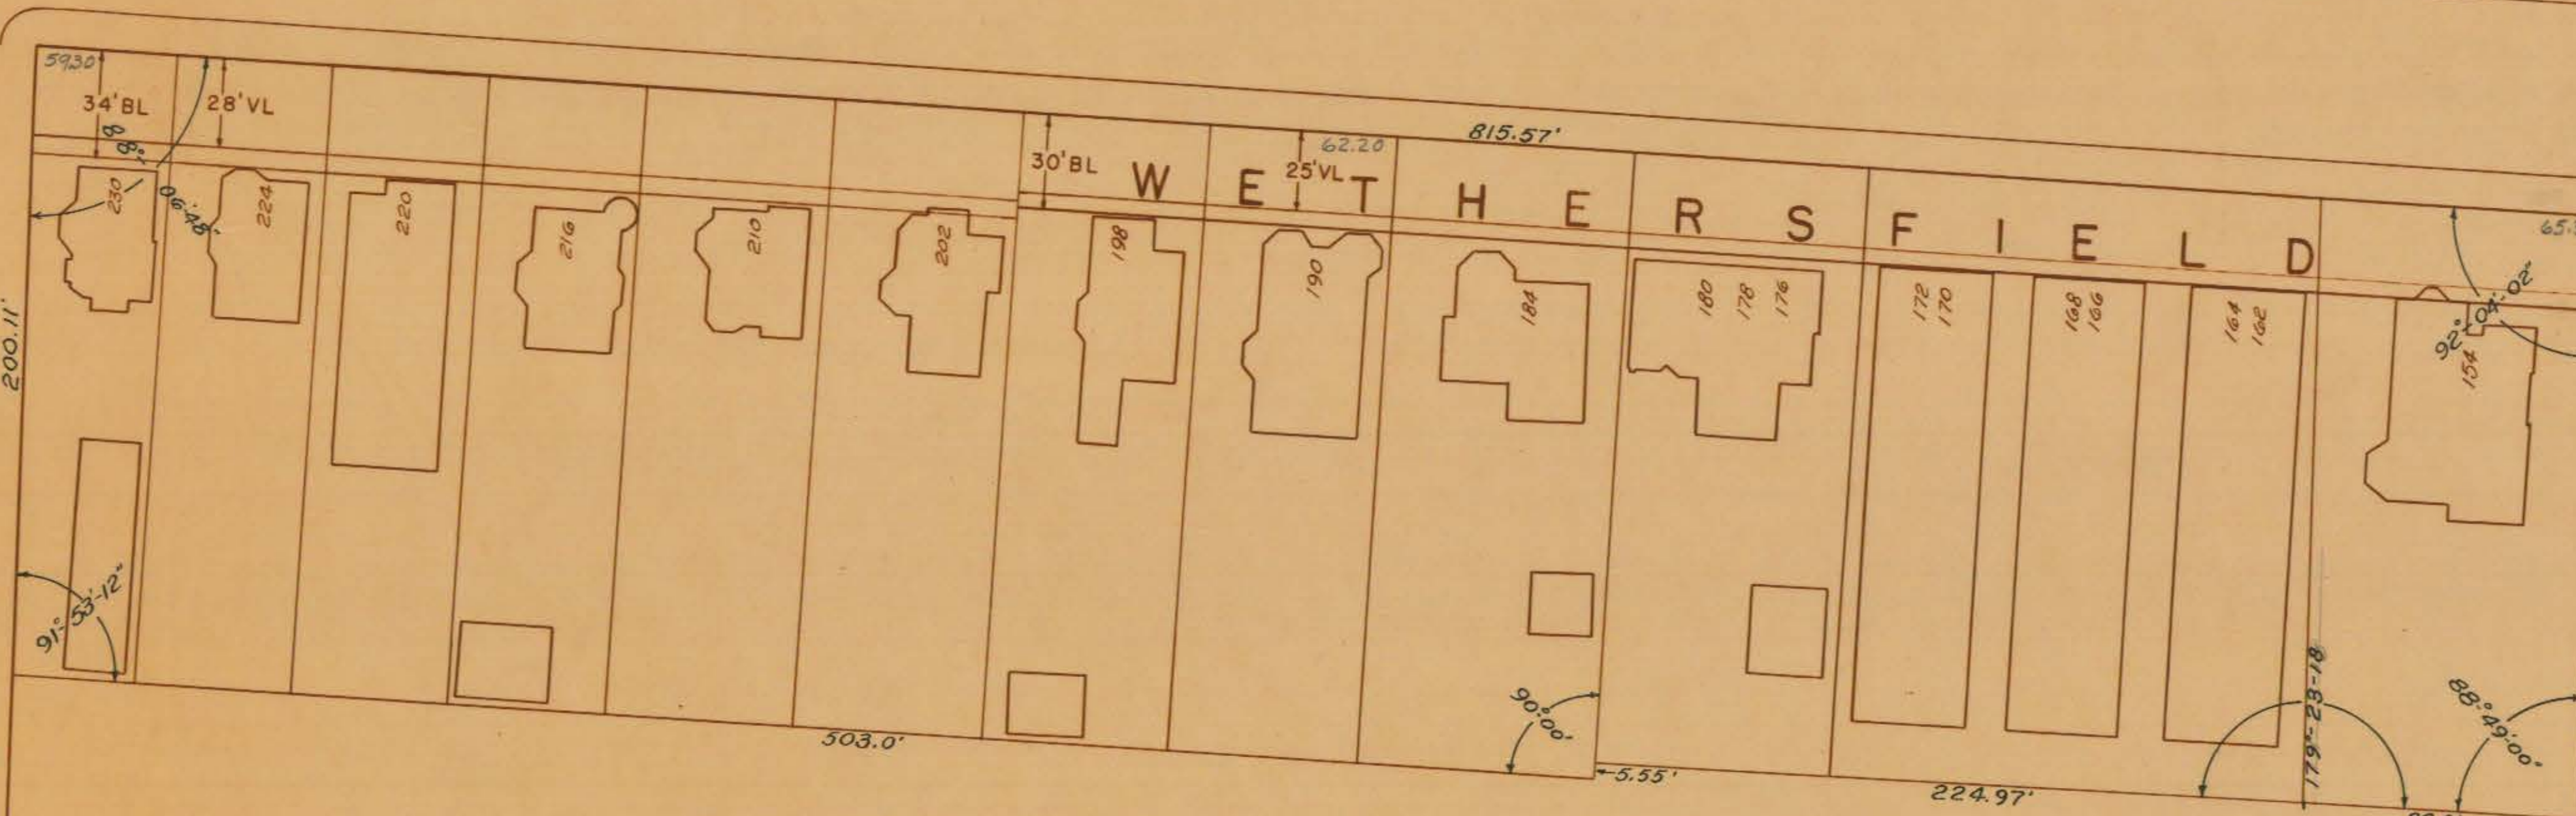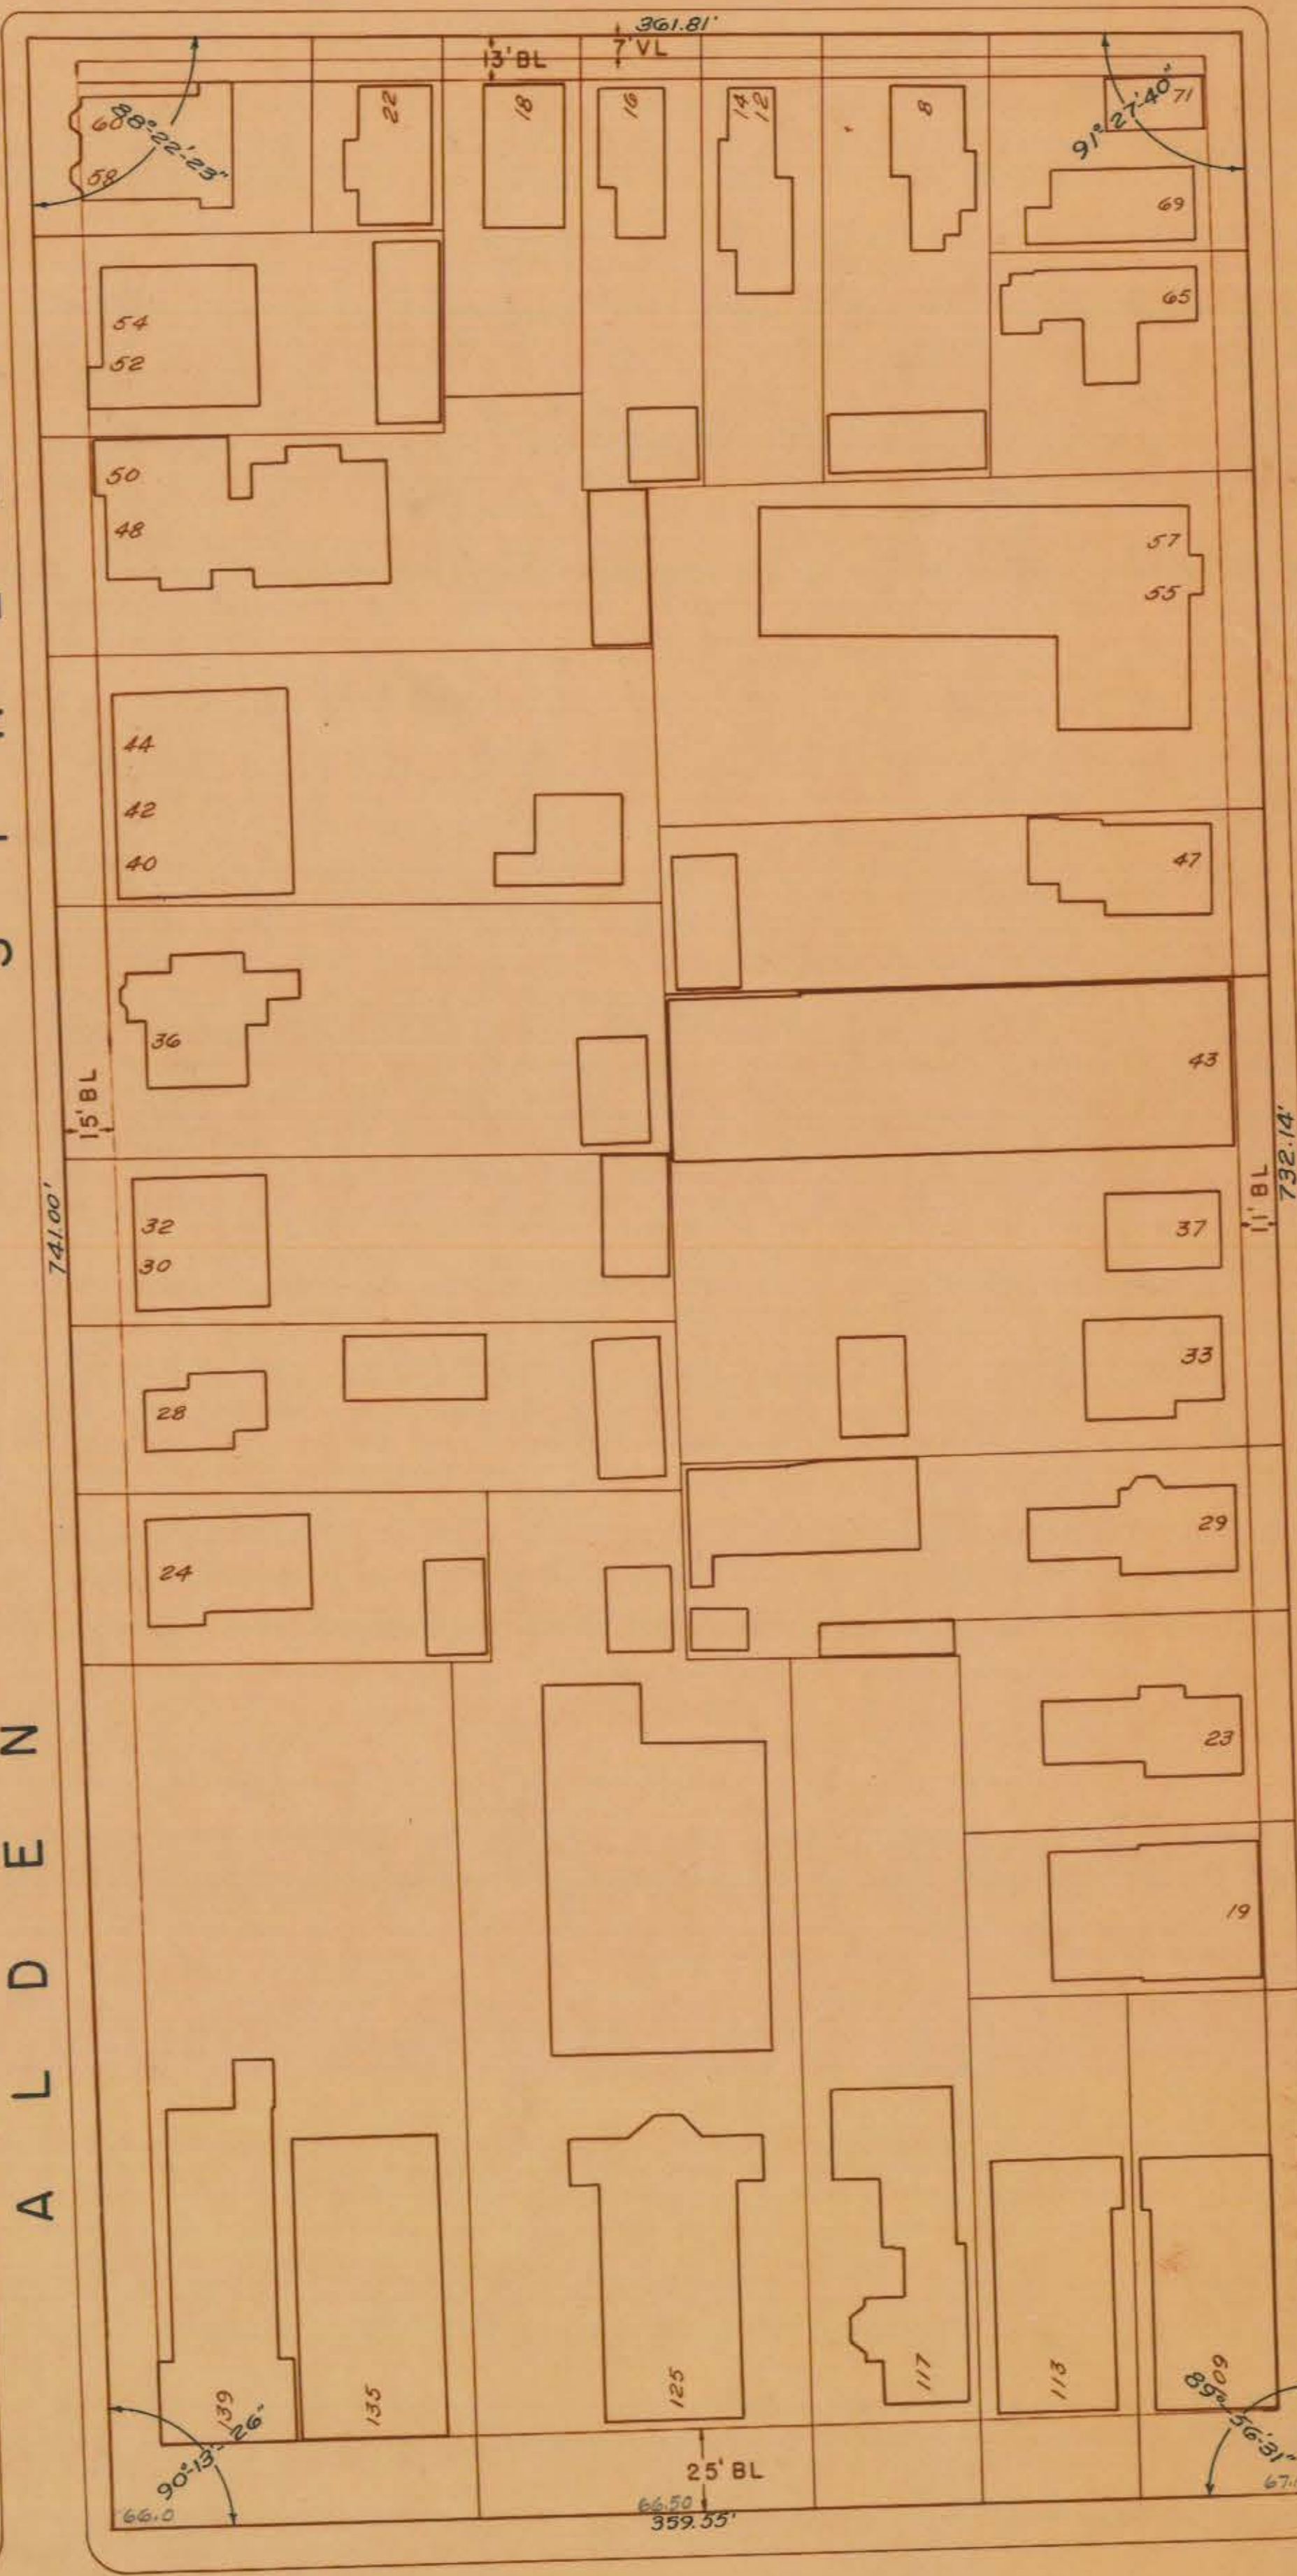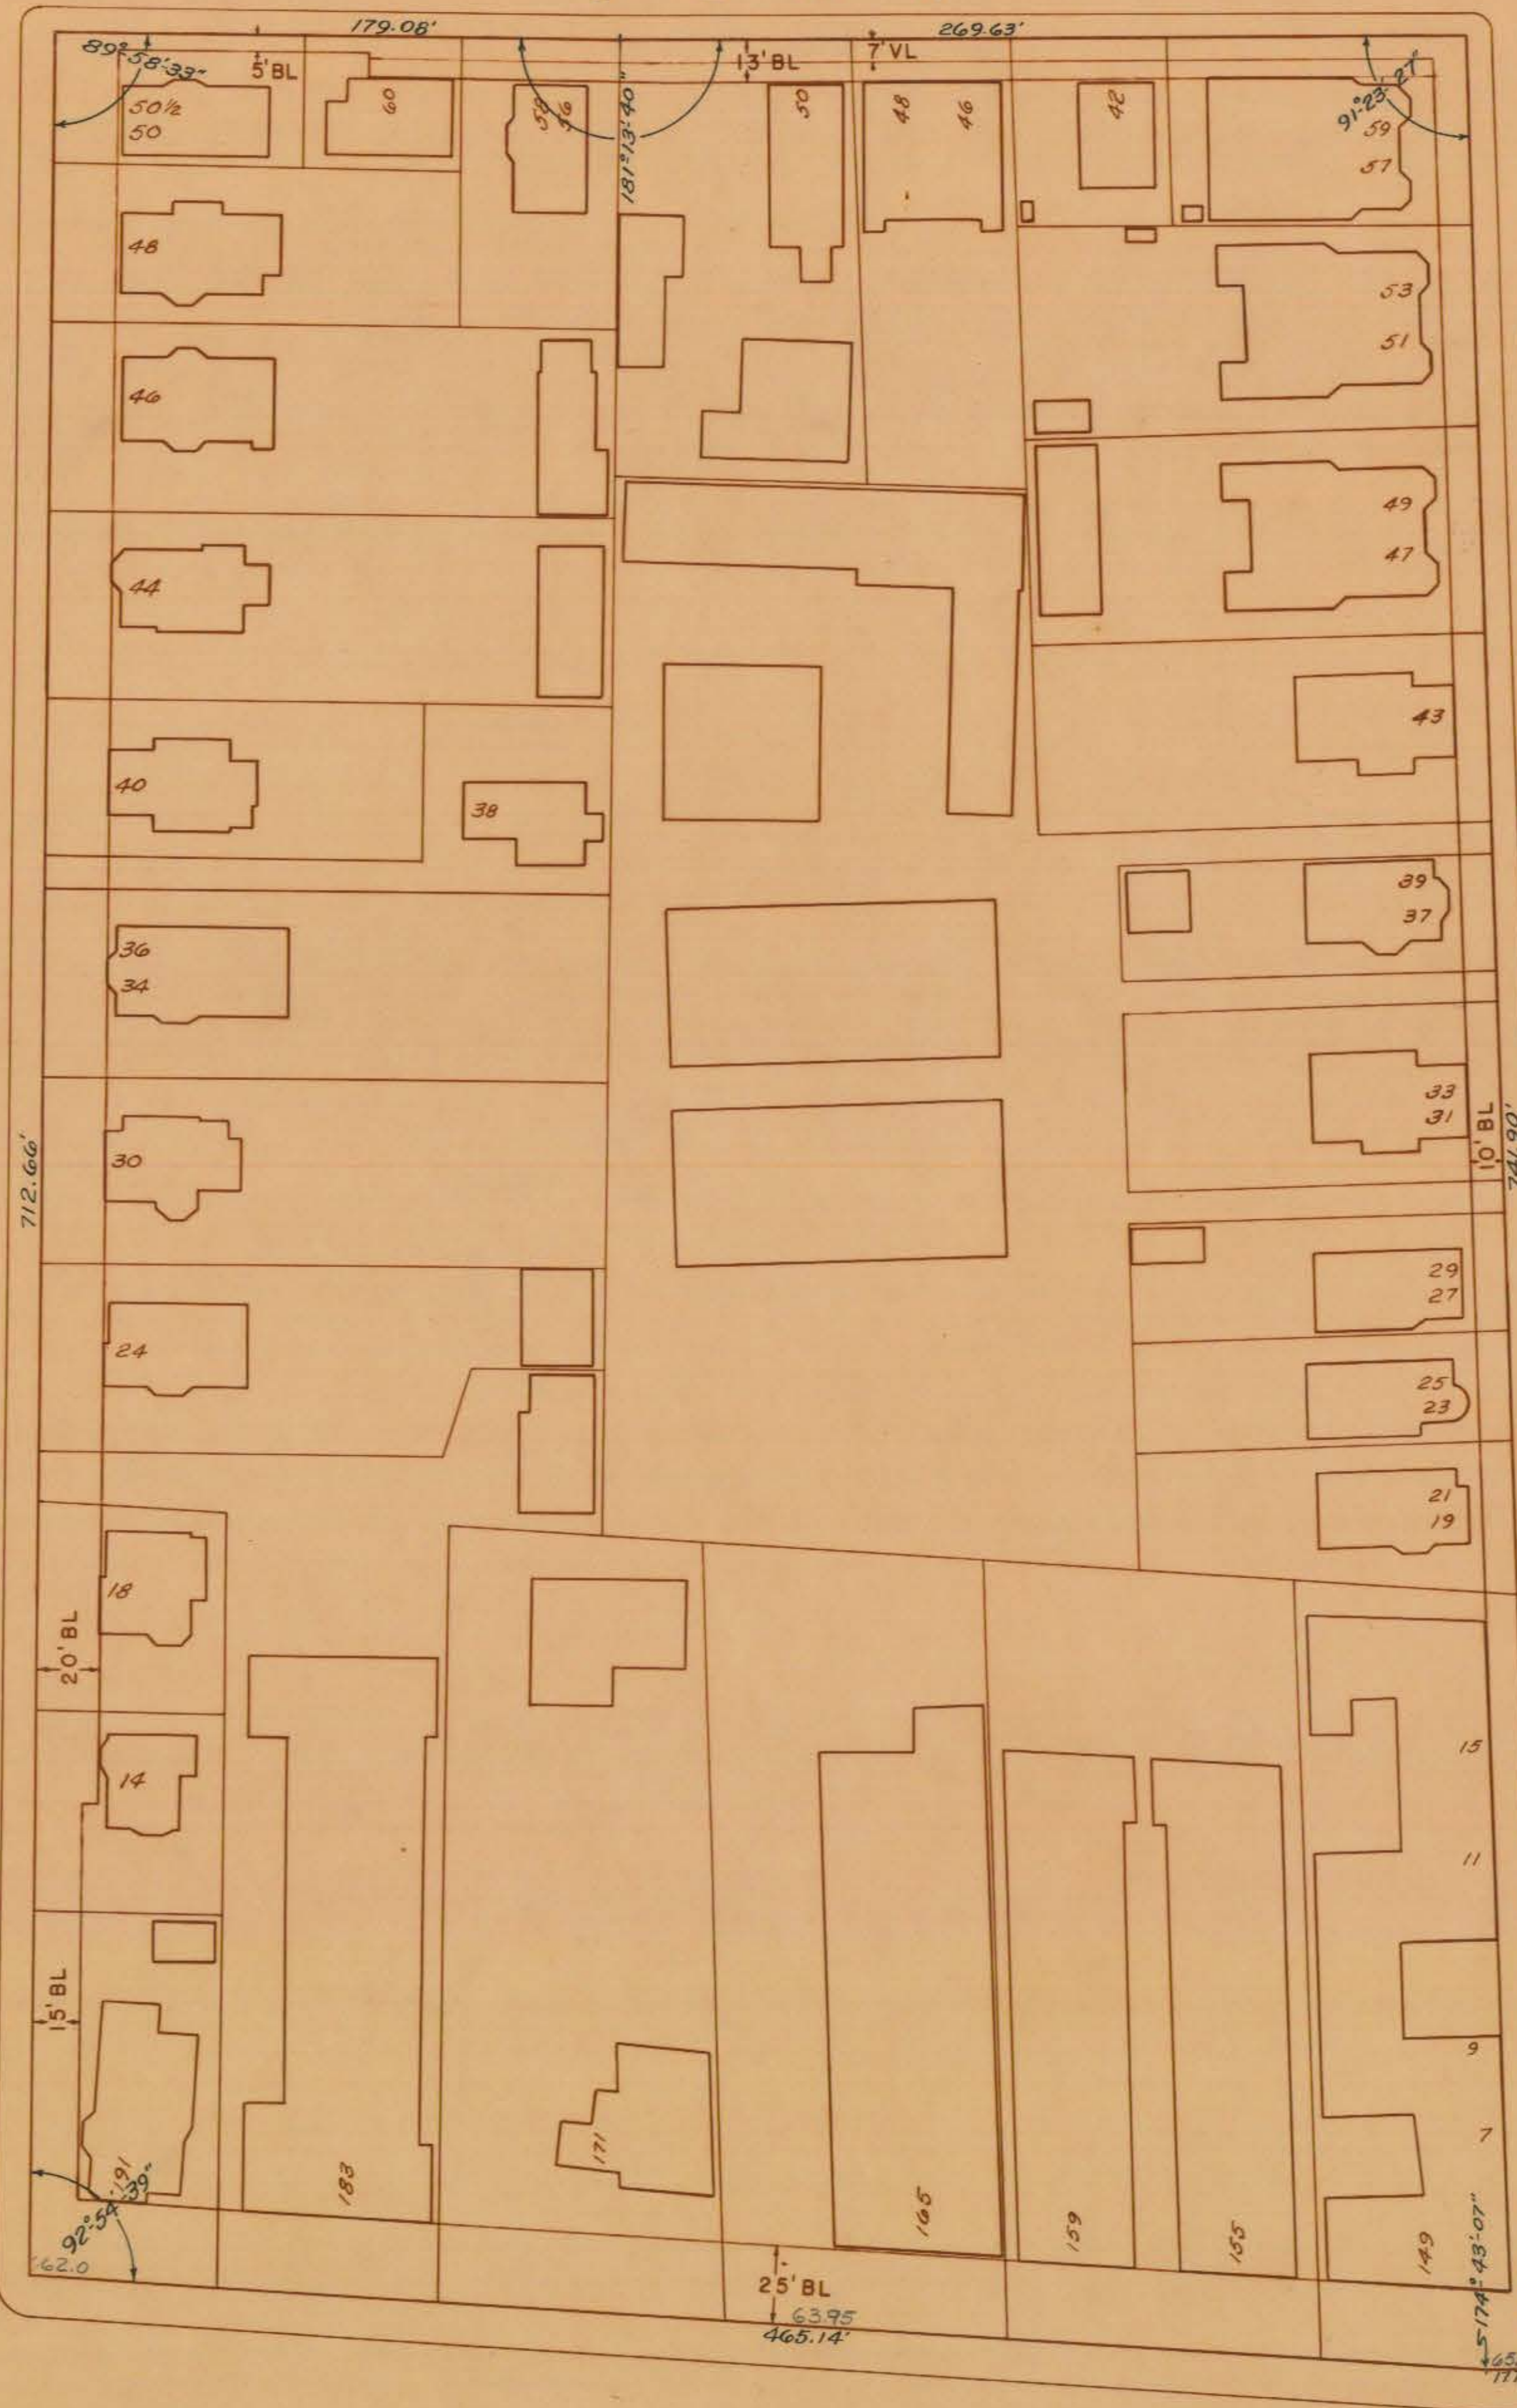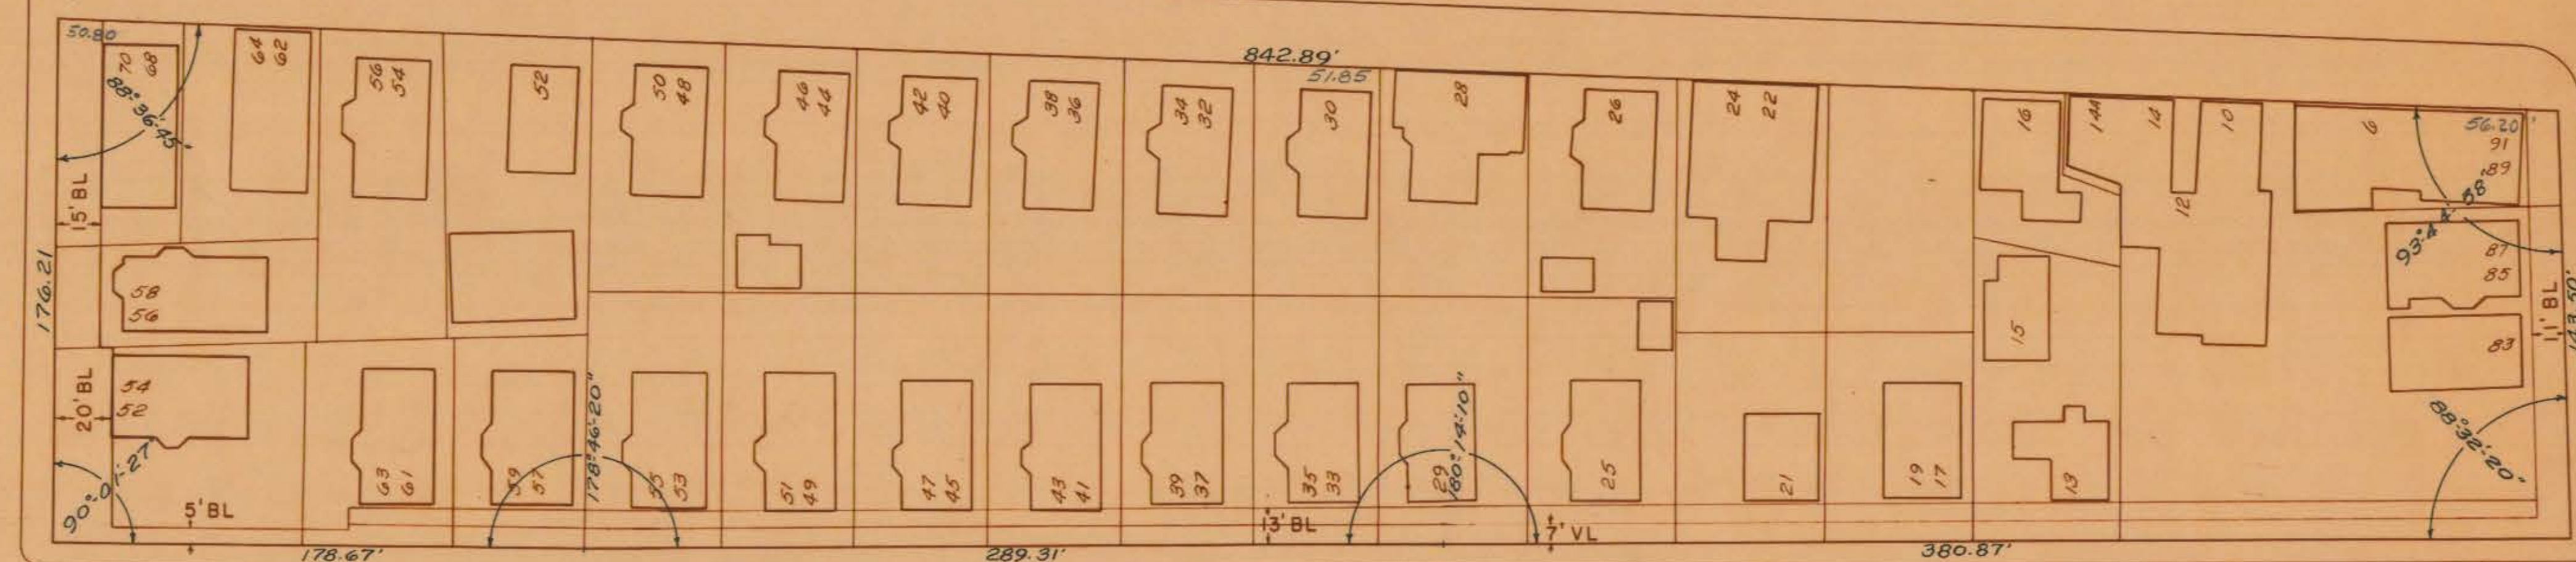

SCALE: 1" = 40'

CITY OF HARTFORD, CONNECTICUT			
DEPARTMENT OF ENGINEERING			
PROPOSED SITE FOR			
MIDDLE SCHOOL			
IN SOUTH SECTION			
FRANKLIN-WETHERSFIELD			
ST. ELEVATIONS			
SUBMITTED	RECOMMENDED	APPROVED	
DIVISION ENGINEER	ASST. CITY ENG.	CITY ENGINEER	
DESIGN	DRAWN	DAYBOOK NO. 09984-C	
TRACED	CHECK	DATE AUGUST 1967	

C O L T P A R K